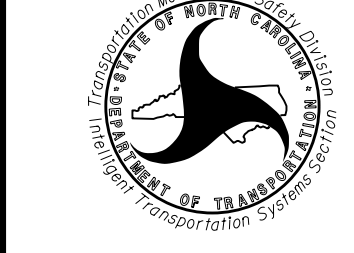
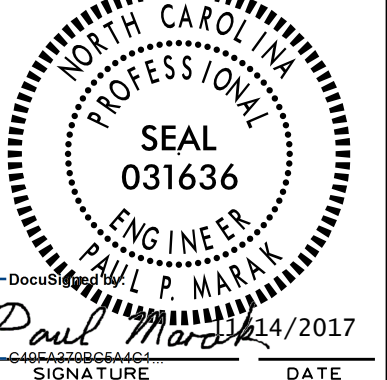


NOTES

1. MAINTAIN A MINIMUM OF SIX (6) FEET FROM EDGE OF PAVEMENT WHEN TRENCHING PARALLEL TO THE ROADWAY. MAXIMUM JUNCTION BOX SPACING 1000' FOR FIBER OPTIC CABLE AND 150' FOR FEEDER CONDUCTORS OR AS DIRECTED BY THE ENGINEER.
2. SEE ROADWAY PLANS FOR GUARDRAIL DETAILS.

Prepared in the Offices of:		SEAL	
			
750 N. Greenfield Plaza, Garner, NC 27529		CABLE ROUTING PLAN	
DIVISION 07 GUILFORD CO. GREENSBORO		REVIEWED BY: P.P. MARAK, PE	
PLAN DATE: NOVEMBER 2017		REVIEWED BY: M.A. ASLANI, PE	
PREPARED BY: G.A. GREEN		REVISIONS	
SCALE		INIT.	
0		DATE	
A/B		SIGNATURE	
CADD Filename:		DATE	