

EXISTING SPLICE ENCLOSURE
AT I-840 AND US 29


SHEET ITS-9

LEGEND

X = FUSION SPLICE
E = EXISTING FUSION SPLICE

COLOR CODE
TIA/EIA 598-A

- | | |
|------------|-------------|
| (1) BLUE | (7) RED |
| (2) ORANGE | (8) BLACK |
| (3) GREEN | (9) YELLOW |
| (4) BROWN | (10) VIOLET |
| (5) SLATE | (11) ROSE |
| (6) WHITE | (12) AQUA |

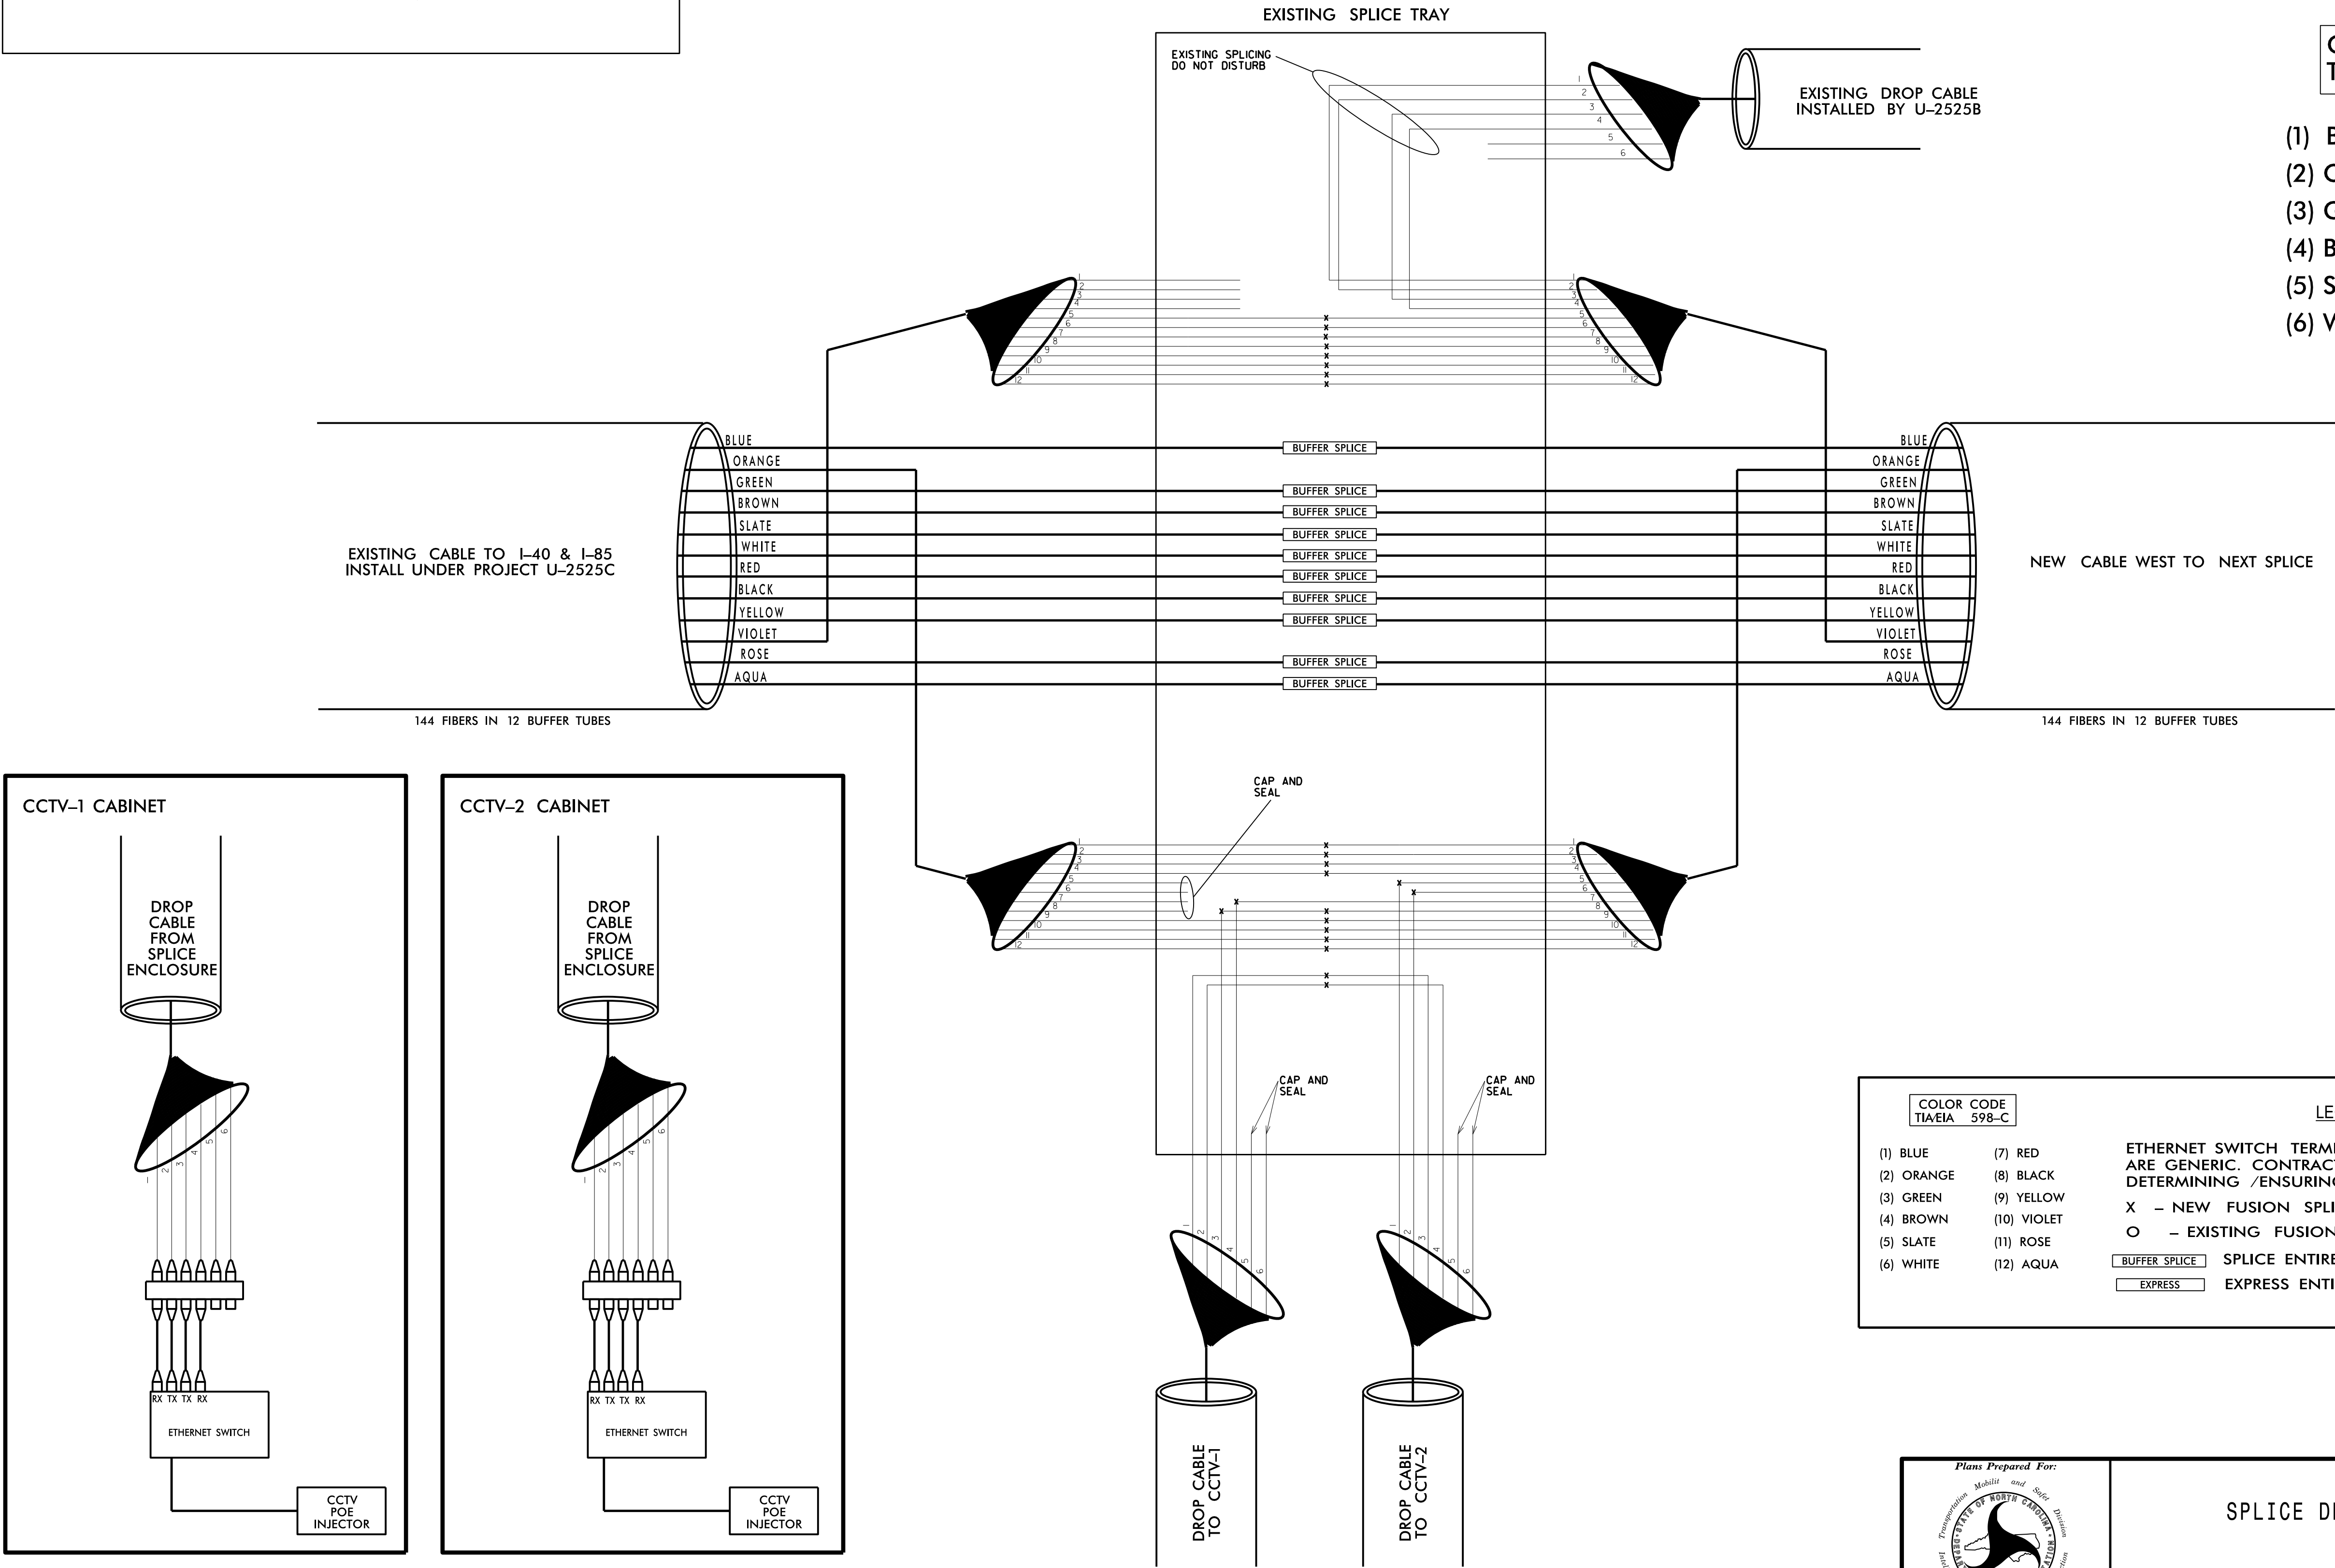

COLOR CODE
TIA/EIA 598-C

- | | |
|------------|-------------|
| (1) BLUE | (7) RED |
| (2) ORANGE | (8) BLACK |
| (3) GREEN | (9) YELLOW |
| (4) BROWN | (10) VIOLET |
| (5) SLATE | (11) ROSE |
| (6) WHITE | (12) AQUA |

LEGEND

ETHERNET SWITCH TERMINATION CONFIGURATIONS
ARE GENERIC. CONTRACTOR IS RESPONSIBLE FOR
DETERMINING /ENSURING PROPER TERMINATION.

X - NEW FUSION SPLICE INDIVIDUAL FIBER


O - EXISTING FUSION SPLICE INDIVIDUAL FIBER

SPlice Entire Buffer Tube

EXPRESS Entire Buffer Tube

NOTES:

1. COIL AND STORE ALL UNUSED FIBERS IN SPLICE TRAY. CAP UNUSED BUFFER TUBES.

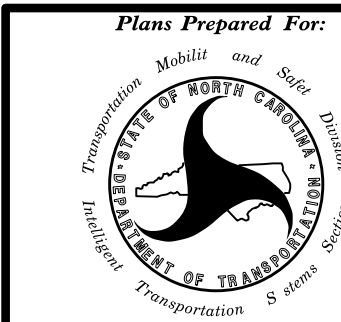

Plans Prepared For:

DIVISION 07 GUILFORD CO. GREENSBORO

PLAN DATE: NOVEMBER 2017 REVIEWED BY: P.P. MARAK, PE

PREPARED BY: G.A. GREEN REVIEWED BY: M.A. ASLAMI, PE

