

NEW SPLICE ENCLOSURE
AT CCTV-3, DMS-1, DMS-2, CCTV-4, CCTV-5,
CCTV-6, CCTV-7, & DMS-4

SHEET ITS-11, 13, 15, 18, 20, 23,
25, & 29

COLOR CODE TIA/EIA 598-C		LEGEND	
(1) BLUE	(7) RED	ETHERNET SWITCH TERMINATION CONFIGURATIONS ARE GENERIC. CONTRACTOR IS RESPONSIBLE FOR DETERMINING /ENSURING PROPER TERMINATION.	
(2) ORANGE	(8) BLACK		
(3) GREEN	(9) YELLOW		
(4) BROWN	(10) VIOLET	X - NEW FUSION SPLICE INDIVIDUAL FIBER	
(5) SLATE	(11) ROSE	O - EXISTING FUSION SPLICE INDIVIDUAL FIBER	
(6) WHITE	(12) AQUA	BUFFER SPLICE SPLICE ENTIRE BUFFER TUBE	
		EXPRESS EXPRESS ENTIRE BUFFER TUBE	


LEGEND

X = FUSION SPLICE
E = EXISTING FUSION SPLICE

COLOR CODE
TIA/EIA 598-A


- | | |
|------------|-------------|
| (1) BLUE | (7) RED |
| (2) ORANGE | (8) BLACK |
| (3) GREEN | (9) YELLOW |
| (4) BROWN | (10) VIOLET |
| (5) SLATE | (11) ROSE |
| (6) WHITE | (12) AQUA |

EXPRESS ALL FIBERS IN BLUE, GREEN,
BROWN, SLATE, WHITE, RED, BLACK, YELLOW,
VIOLET, ROSE AND AQUA BUFFER TUBES

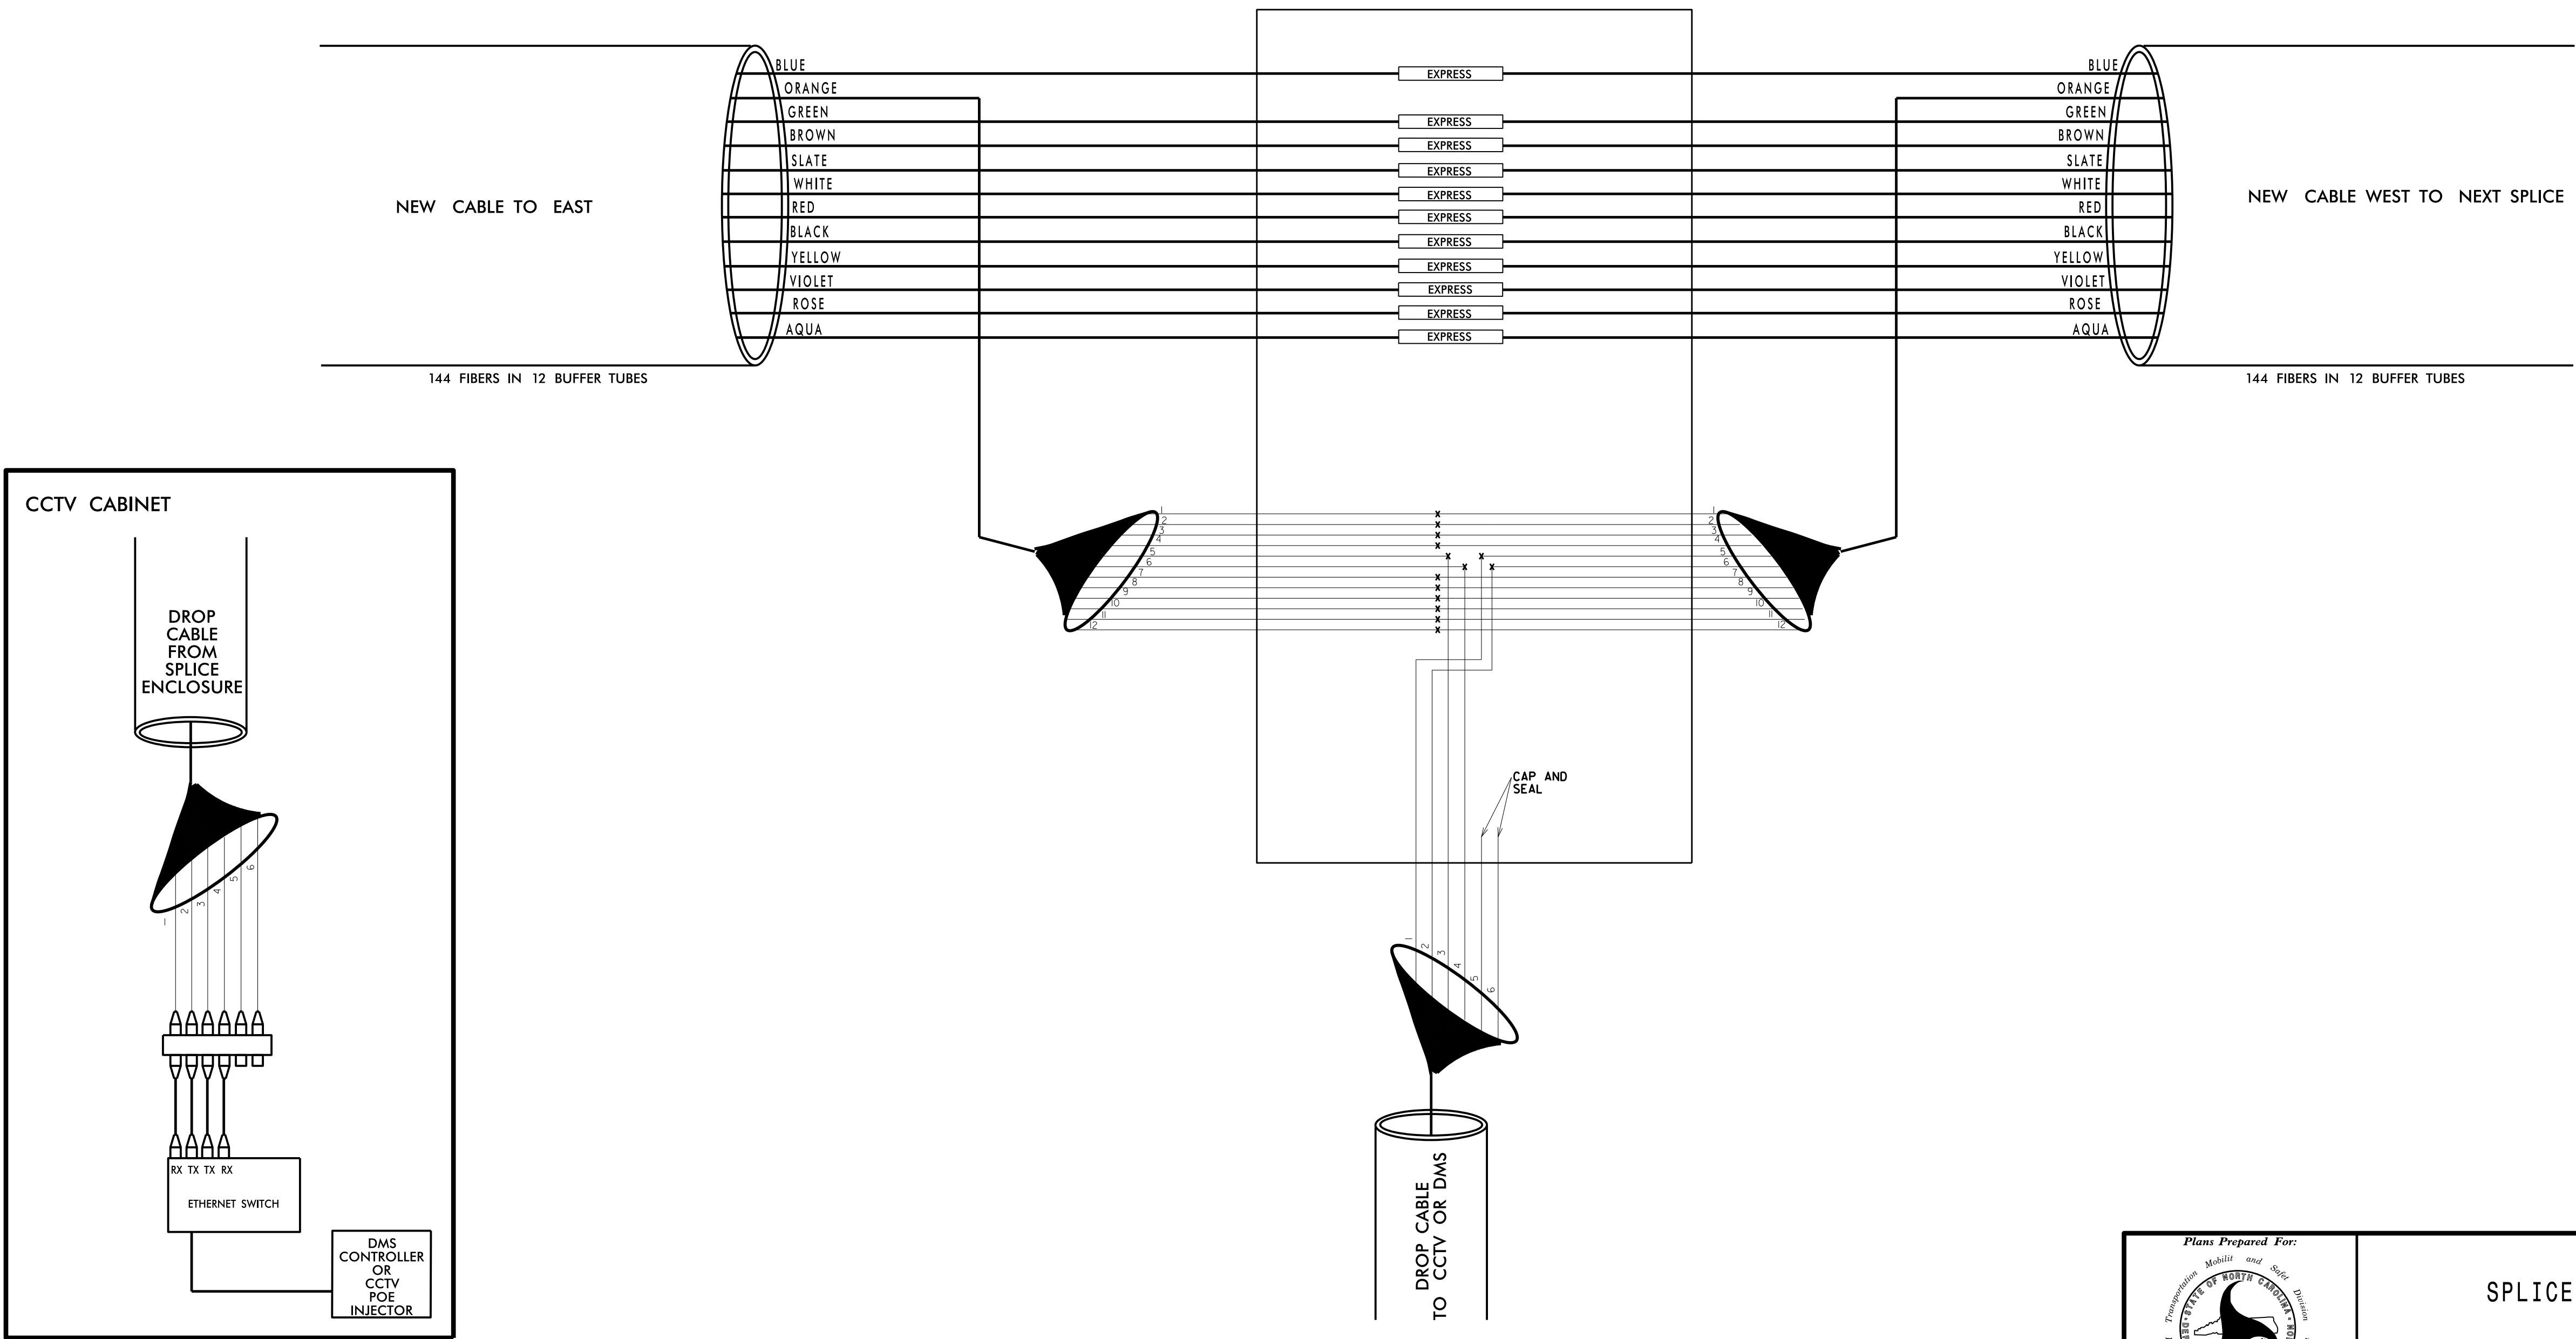

NOTES:

1. COIL AND STORE ALL UNUSED FIBERS IN SPLICE TRAY. CAP UNUSED BUFFER TUBES.

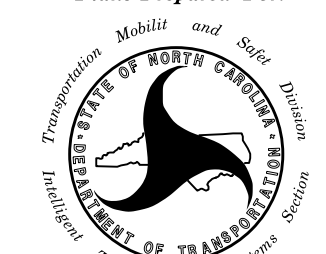Plans Prepared For:  750 N. Greenfield Pkwy., Garner, NC 27529		SEAL NORTH CAROLINA PROFESSIONAL ENGINEER PAUL P. MARAK 031636 11/14/2017 CADD Filename:	
DIVISION 07 GUILFORD CO. GREENSBORO		REVIEWED BY: P.P. MARAK, PE	
PLAN DATE: NOVEMBER 2017		REVIEWED BY: M.A. ASLAMI, PE	
PREPARED BY: G.A. GREEN		INIT. DATE	
REVISIONS		SIGNATURE	