

EXISTING SPLICE ENCLOSURE
AT I-840 AND LAWNDAL RD.

SHEET ITS-34

COLOR CODE
TIA/EIA 598-C

(1) BLUE

(2) ORANGE

(3) GREEN

(4) BROWN

(5) SLATE

(6) WHITE

(7) RED

(8) BLACK

(9) YELLOW

(10) VIOLET

(11) ROSE

(12) AQUA

LEGEND

ETHERNET SWITCH TERMINATION CONFIGURATIONS ARE GENERIC. CONTRACTOR IS RESPONSIBLE FOR DETERMINING /ENSURING PROPER TERMINATION.

X - NEW FUSION SPLICE INDIVIDUAL FIBER

O - EXISTING FUSION SPLICE INDIVIDUAL FIBER

BUFFER SPLICE

 SPLICE ENTIRE BUFFER TUBE

EXPRESS

 EXPRESS ENTIRE BUFFER TUBE

LEGEND

X = FUSION SPLICE

E = EXISTING FUSION SPLICE

COLOR CODE
TIA/EIA 598-A

- (1) BLUE

(2) ORANGE

(3) GREEN

(4) BROWN

(5) SLATE

(6) WHITE

(7) RED


(8) BLACK

(9) YELLOW

(10) VIOLET

(11) ROSE

(12) AQUA

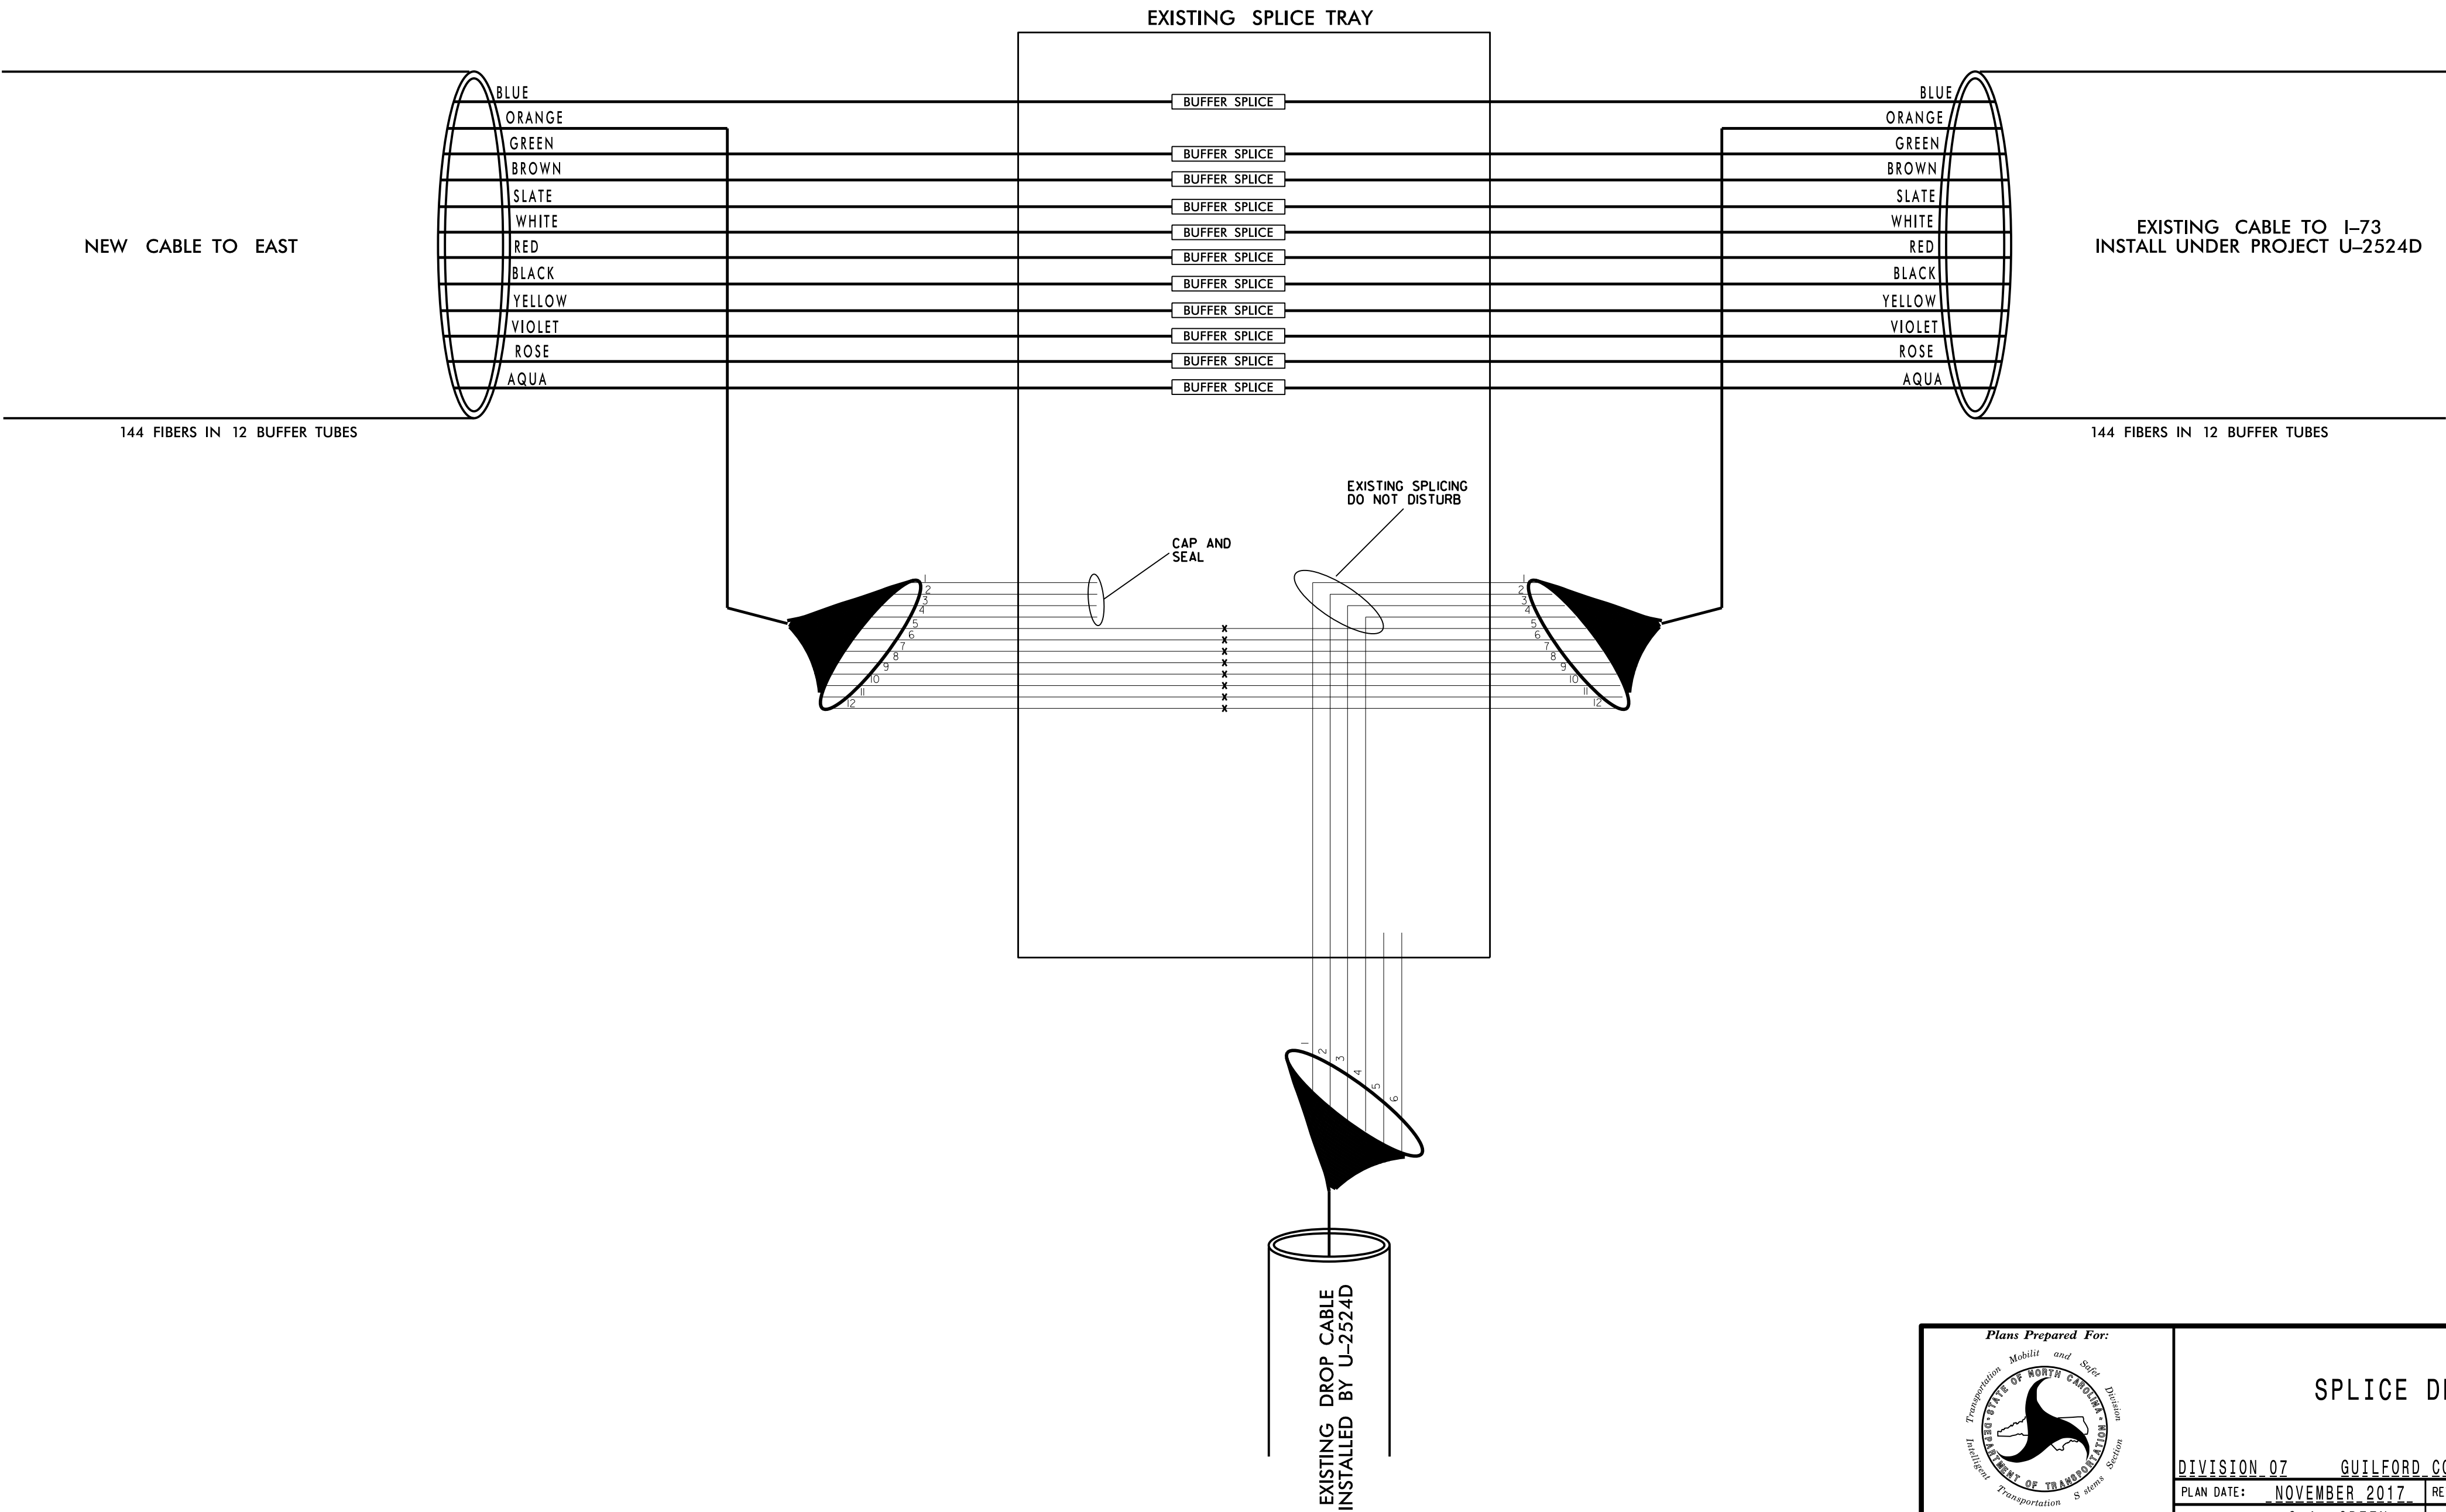

NOTES:
1. COIL AND STORE ALL UNUSED FIBERS IN SPLICE TRAY. CAP UNUSED BUFFER TUBES.

Plans Prepared For:

750 N. Greenfield Pkwy., Garner, NC 27529

750 N. Greenfield Pkwy., Garner, NC 27529

750 N. Greenfield Pkwy., Garner, NC 27529

SPLICE DETAILS

DIVISION 07

GUILFORD CO.

GREENSBORO

PLAN DATE: NOVEMBER 2017

PREPARED BY: G.A. GREEN

REVIEWED BY: P.P. MARAK, PE

REVIEWED BY: M.A. ASLAMI, PE

REVISIONS

INIT.

DATE

SEAL

NORTH CAROLINA

PROFESSIONAL

SEAL

031636

ENGINEER

PAUL P. MARAK

11/14/2017

SIGNATURE

DATE

CADD Filename: