

**This electronic collection of documents is provided
for the convenience of the user
and is Not a Certified Document –**

**The documents contained herein were originally issued
and sealed by the individuals whose names and license
numbers appear on each page, on the dates appearing
with their signature on that page.**


**This file or an individual page
shall not be considered a certified document.**

09/08/99

TIP PROJECT: B-2506

STATE OF NORTH CAROLINA
DIVISION OF HIGHWAYS




T.I.P. NO.	SHEET NO.
B-2506	UO-1

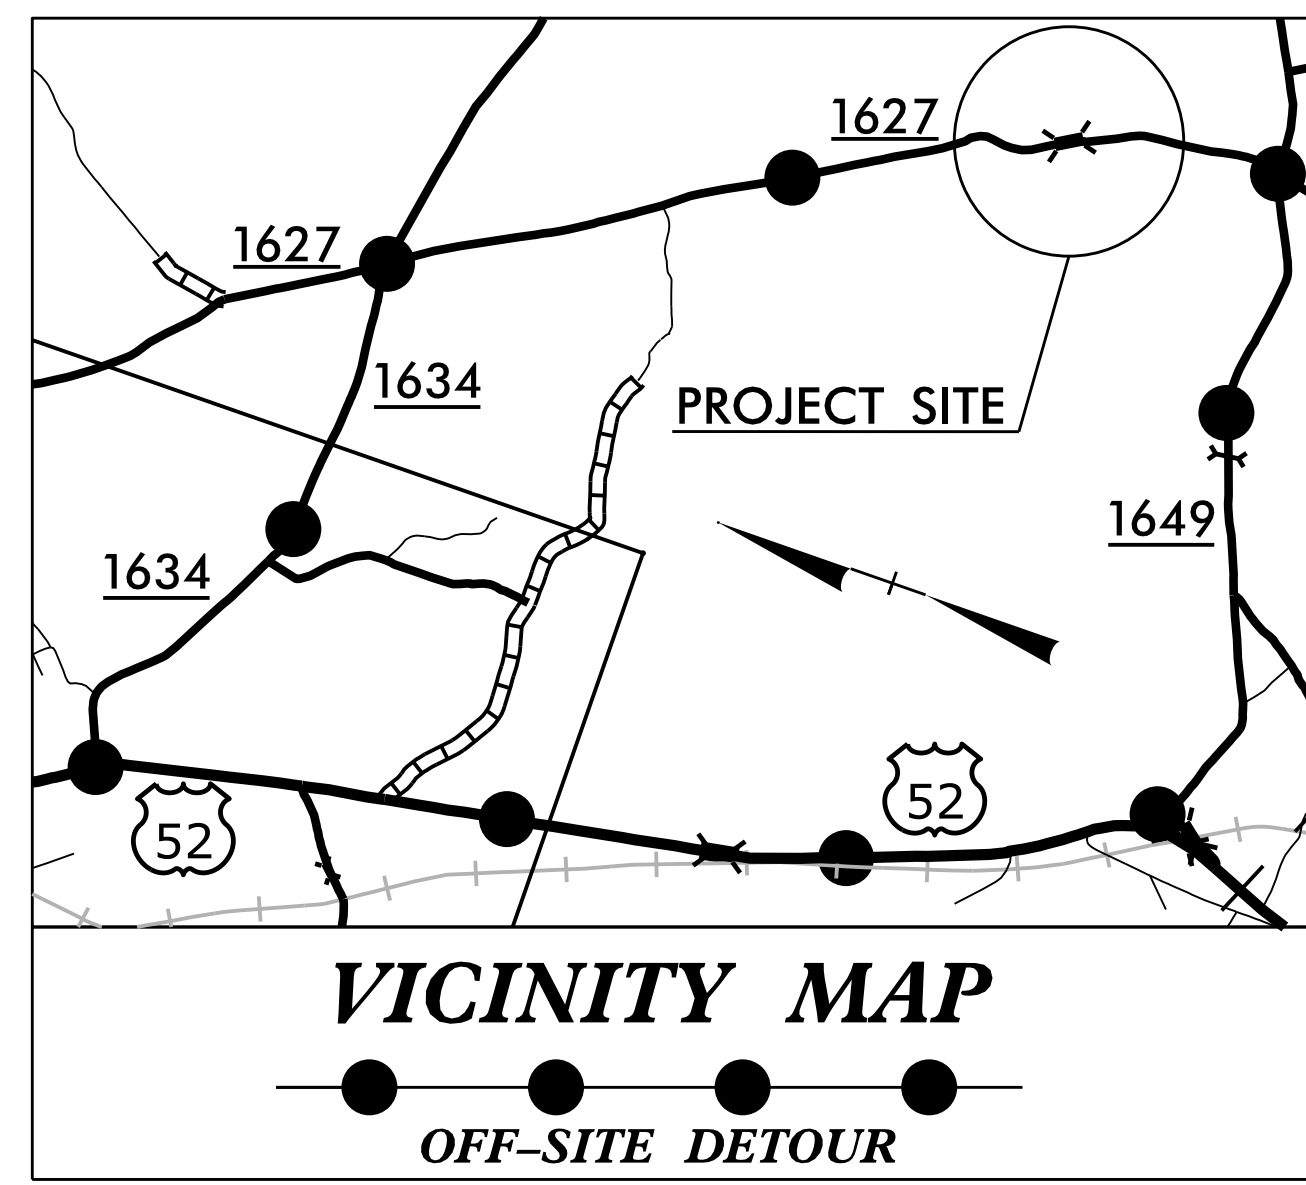

UTILITIES BY OTHERS PLANS
ANSON COUNTY

LOCATION: BRIDGE 8 OVER BROWN CREEK ON SR 1627
PINKSTON RIVER ROAD

TYPE OF WORK: UTILITY BY OTHERS RELOCATION

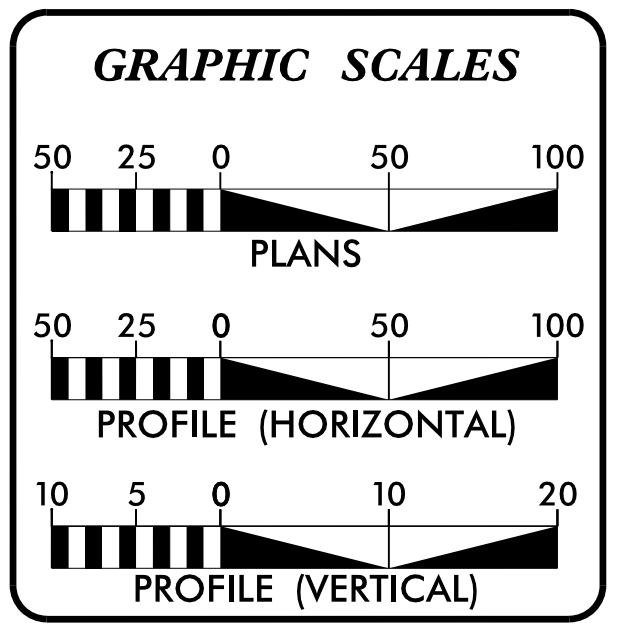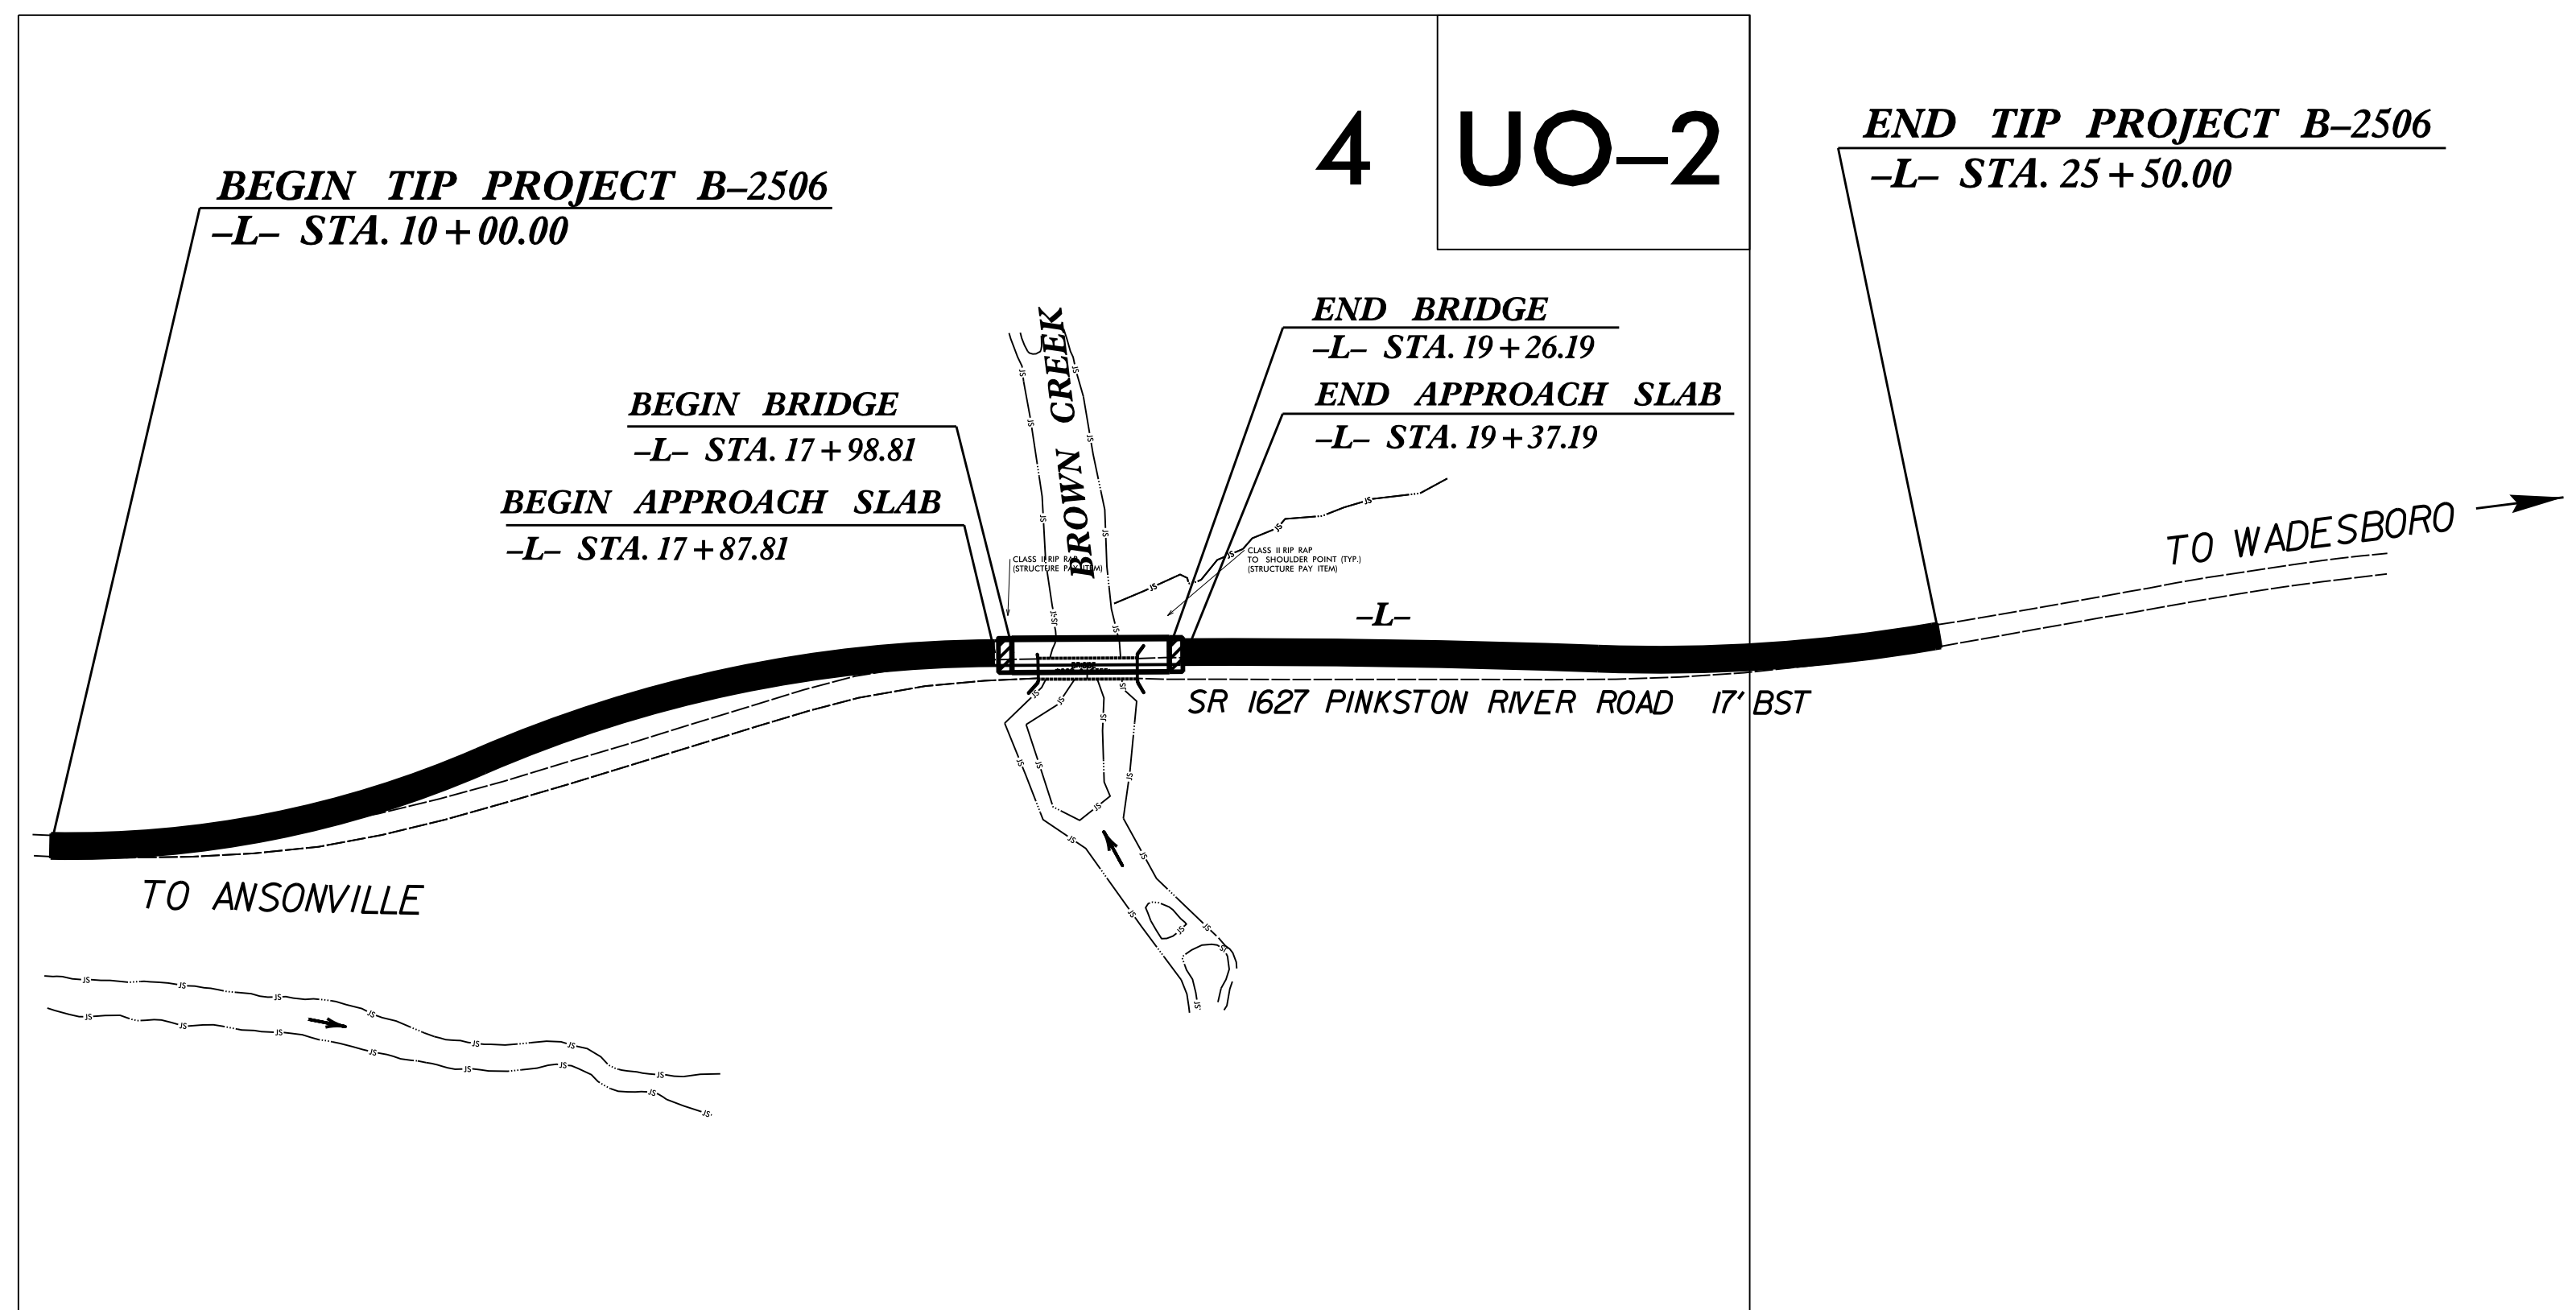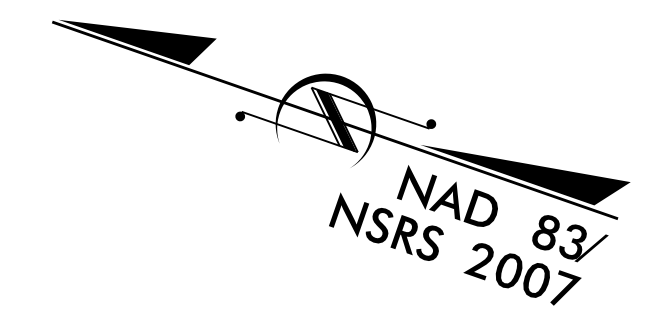

INDEX OF SHEETS

SHEET NO.	DESCRIPTION
UO-1	TITLE SHEET
UO-2	PLAN SHEET

UTILITY OWNERS ON PROJECT

(1) POWER - PEE DEE EMC

UTILITY DESIGN BY:

 M A Engineering Consultants, Inc.
 License: F-0160
 598 East Chatham Street Suite 137 Cary, NC 27511
 Phone: 919.297.0220 Fax: 919.297.0221

NCDOT PROJECT ENGINEER:
 ALI KOUCHEKI, P.E.


PREPARED FOR:
 NORTH CAROLINA
 DEPARTMENT OF TRANSPORTATION
 UTILITIES UNIT

\$\$\$\$\$ SYSTEM \$\$\$\$\$\$
\$\$\$\$\$ DGN \$\$\$\$\$\$
\$\$\$\$\$ USERNAME \$\$\$\$\$\$

UTILITIES BY OTHERS

NOTE:
ALL PROPOSED UTILITY WORK
SHOWN ON THIS SHEET WILL
BE DONE BY OTHERS

NAD 83/NSRS 2007

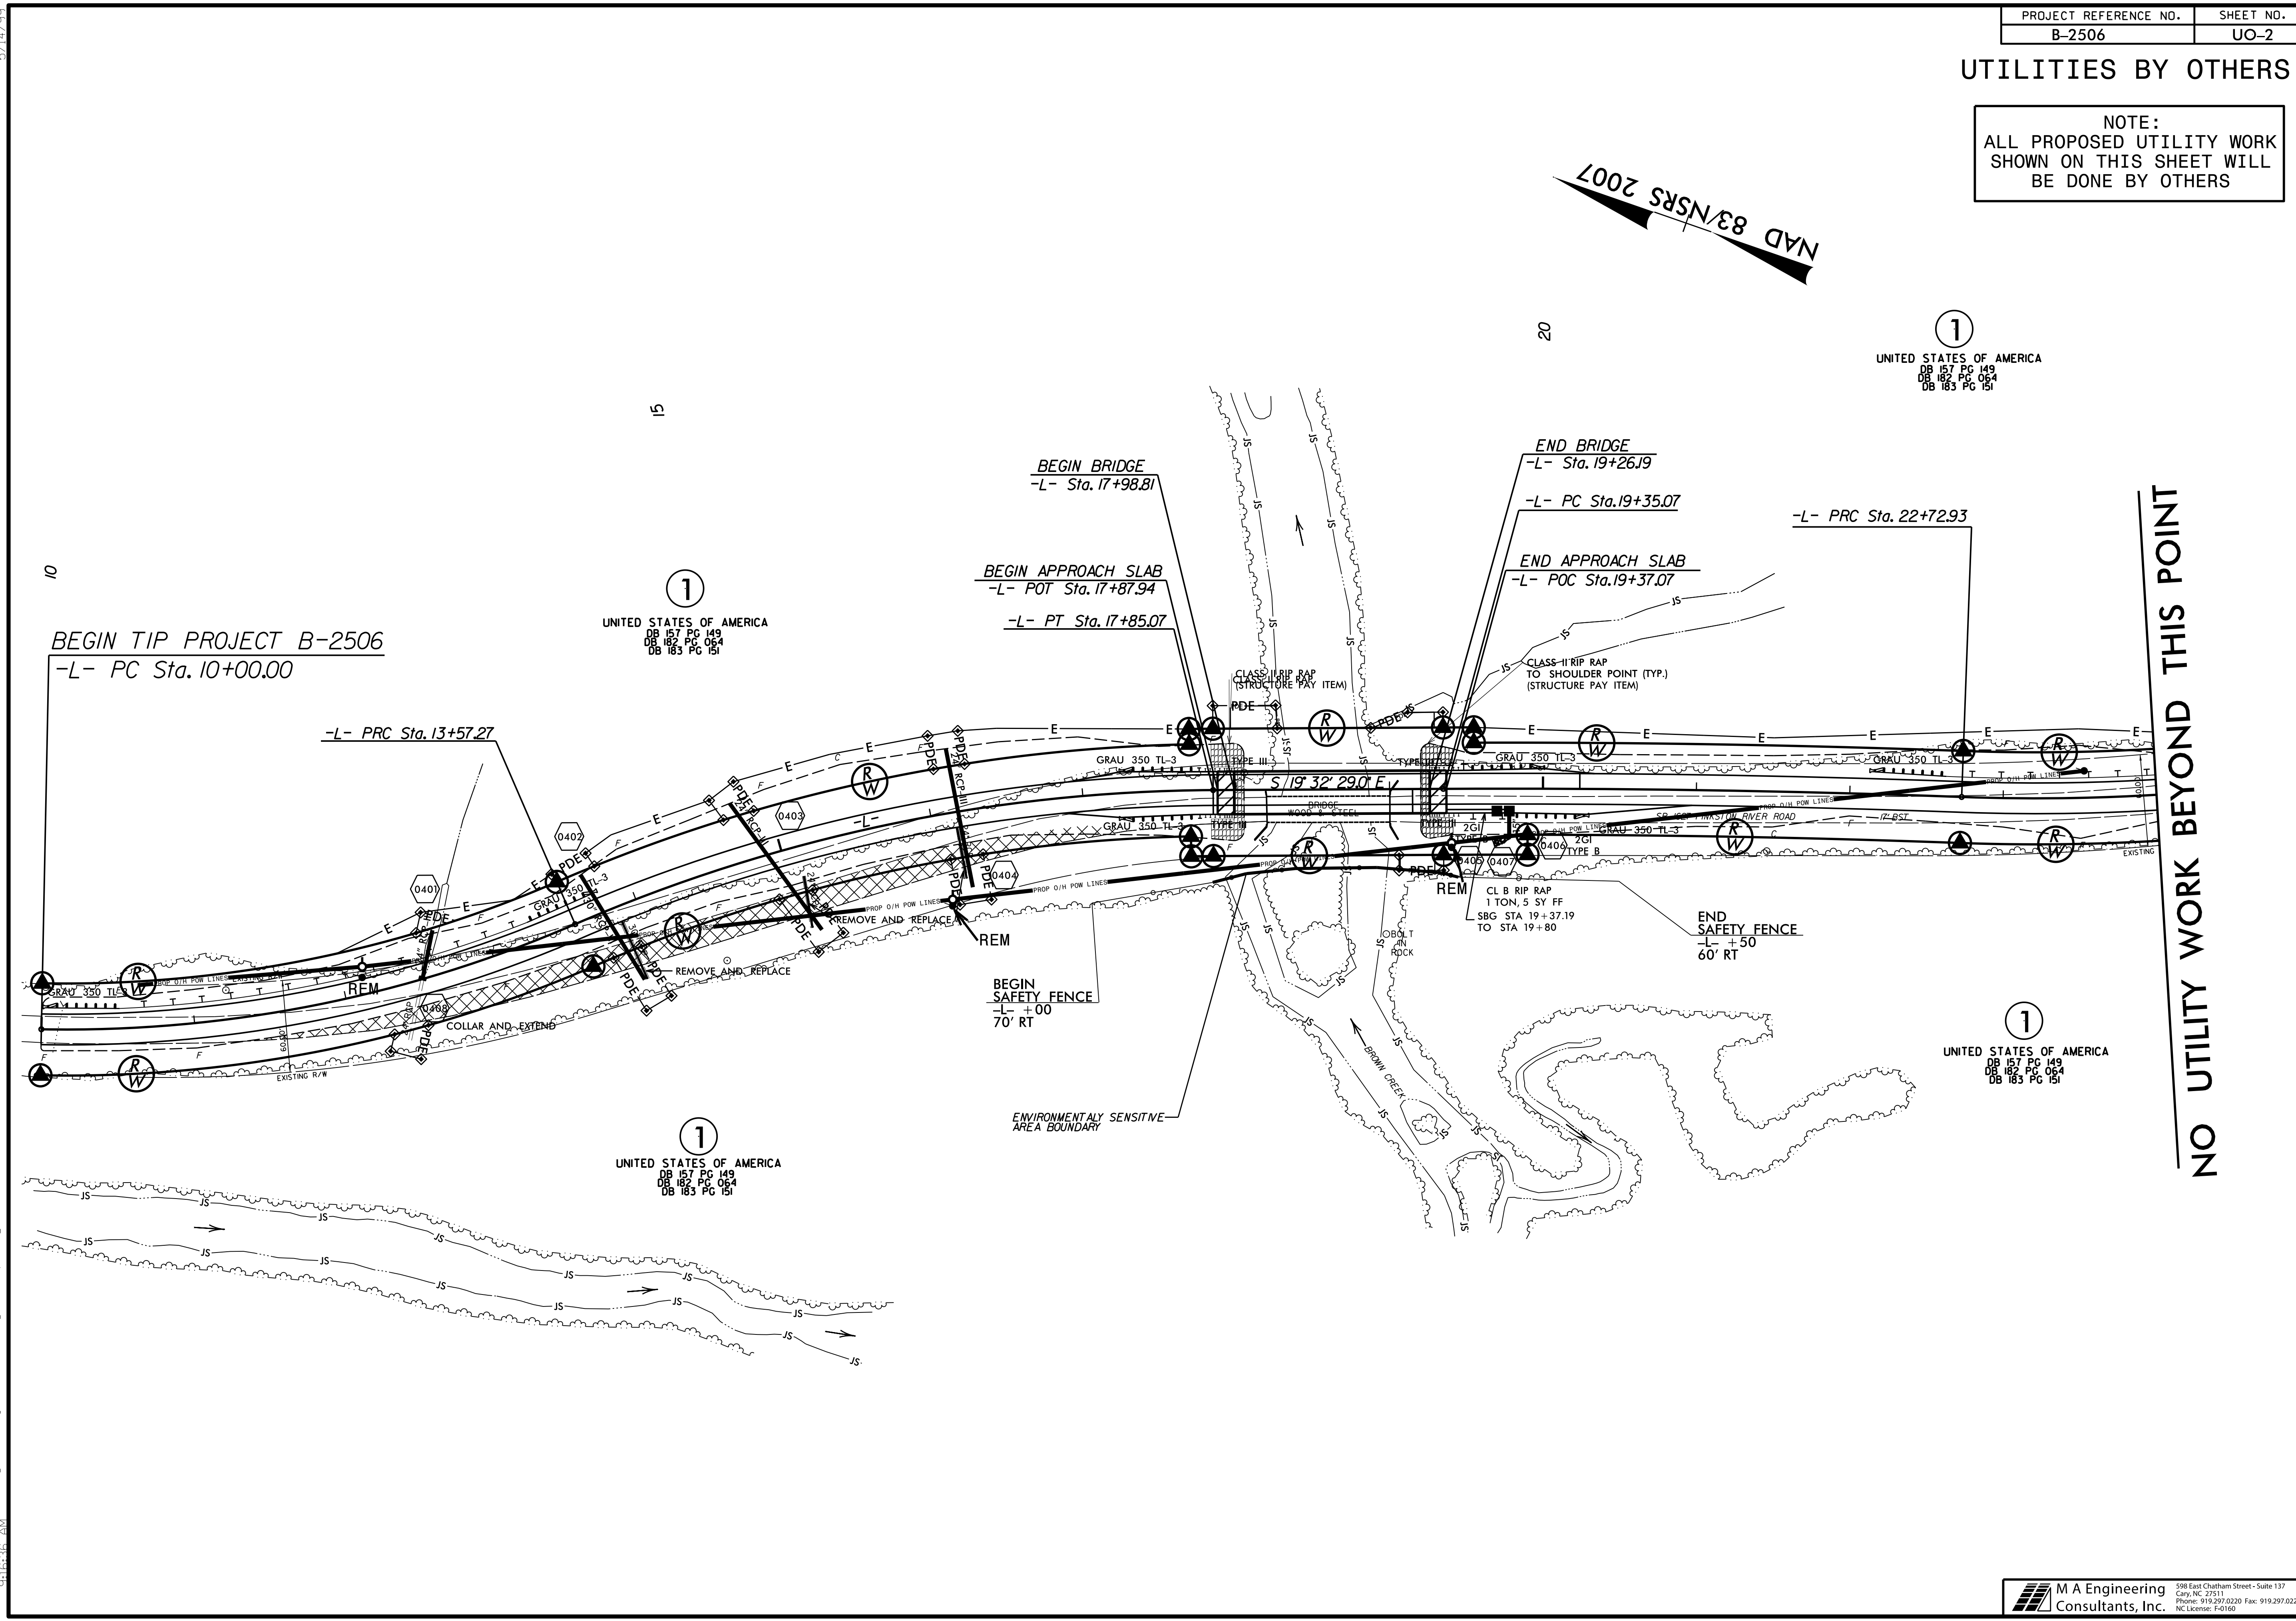

NO UTILITY WORK BEYOND THIS POINT

5/14/99
9:\089\B-2506\Drawings\Road\Ut\Proj\B2506_ut_rdy\4_L02_psh.dgn