


SEE TMP-5 FOR CONTINUATION OF DETOUR

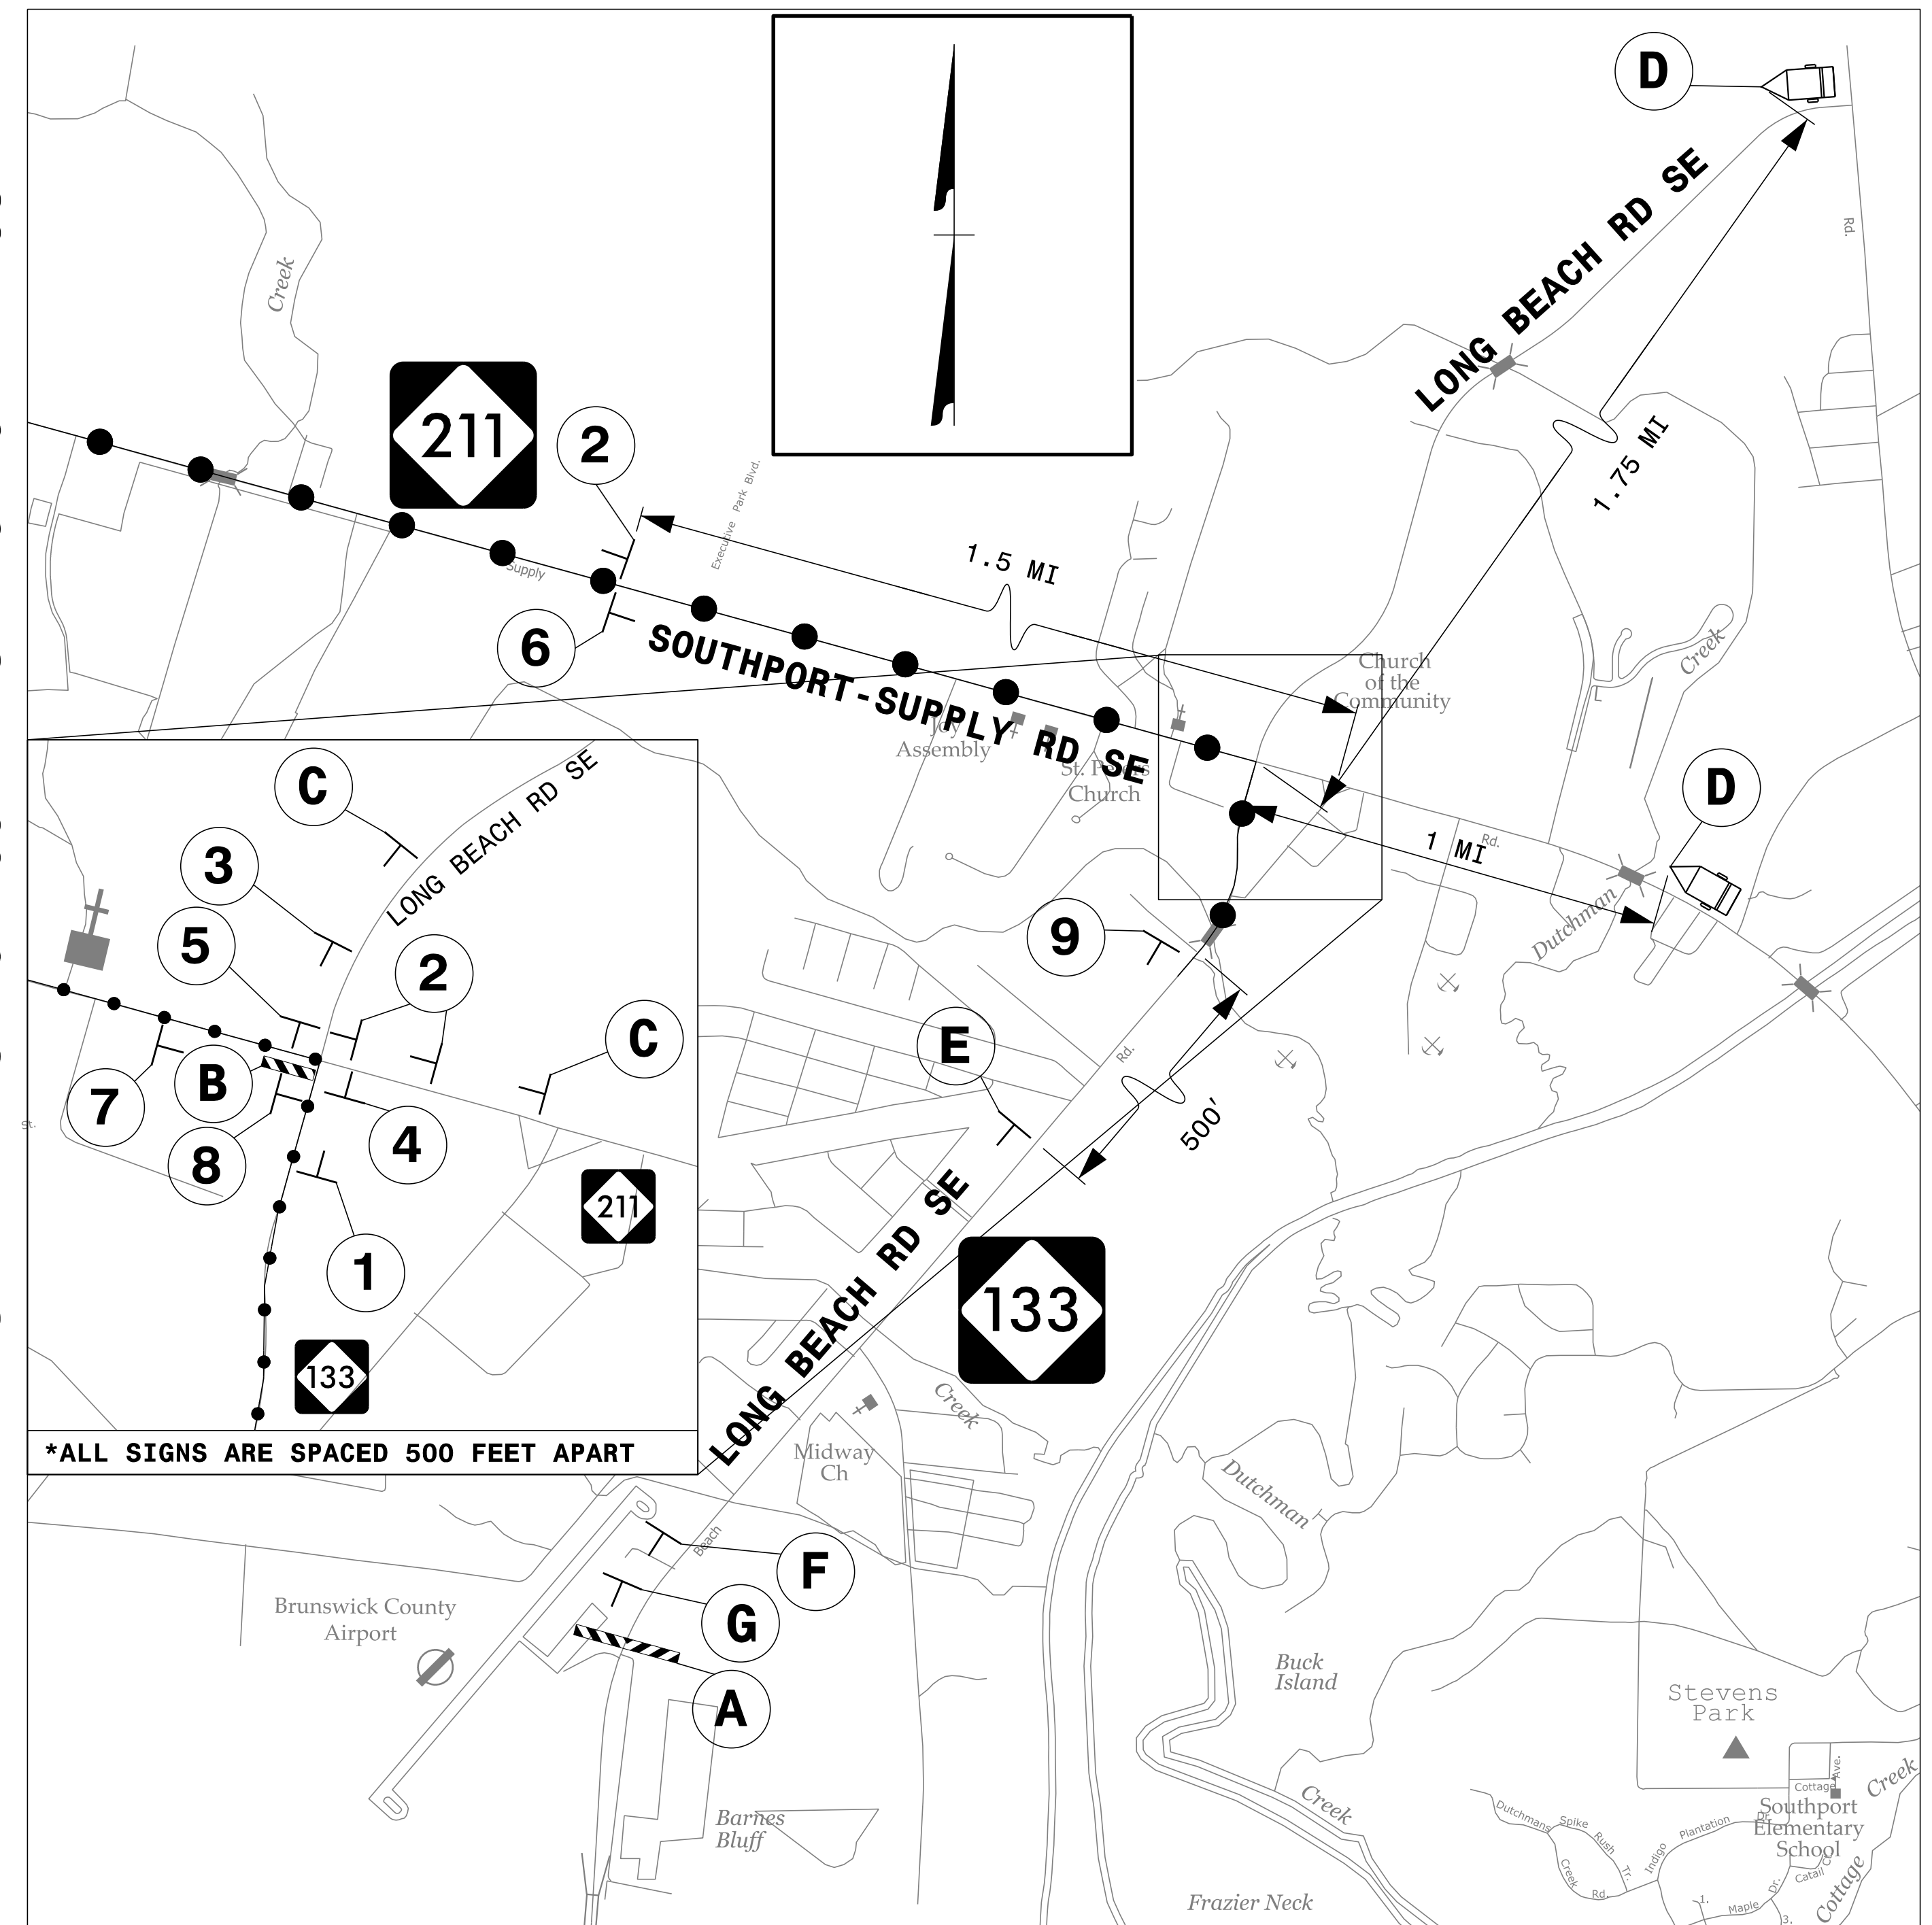

*ALL SIGNS ARE SPACED 500 FEET APART

LEGEND

- TYPE III BARRICADES
- STATIONARY SIGN
- CHANGEABLE MESSAGE SIGN (CMS)
- DETOUR ROUTE



DETOUR DESCRIPTIONS:

NORTH ROUTE:
FROM OLD OAK ISLAND BRIDGE ON COUNTRY CLUB DR. TO E OAK ISLAND DR. TO NC 906/ E F MIDDLETON BLVD, TO NC 211/SOUTHPORT-SUPPLY RD SE TO NC 133/LONG BEACH RD SE

SOUTH ROUTE:
FROM OLD OAK ISLAND BRIDGE ON NC 133/LONG BEACH RD SE TO NC 211/SOUTHPORT-SUPPLY RD SE TO NC 906/ E F MIDDLETON BLVD. TO E OAK ISLAND DR. TO COUNTRY CLUB DR.

NOTES:

TRAFFIC CONTROL DEVICES **A** THRU **G** AND **1** THRU **9** SHALL BE INSTALLED PER ENGINEER'S INSTRUCTIONS.

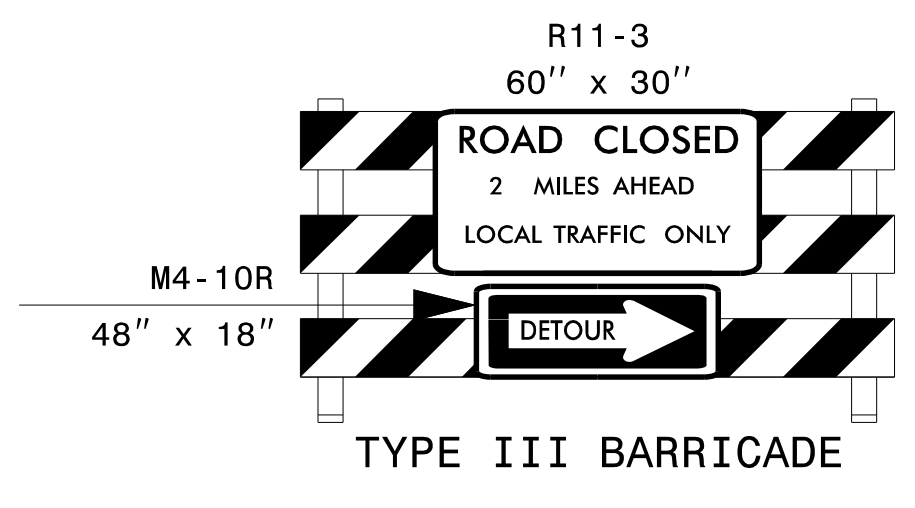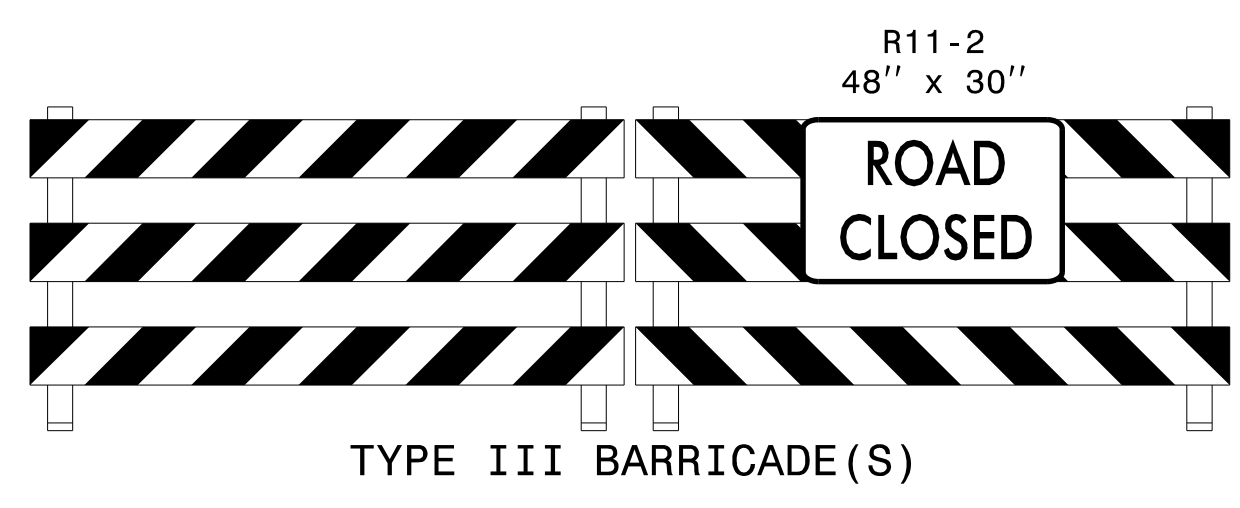


A		B					
 W20-2 48" X 48"	<table border="1"> <tr> <td>MESSAGE NO. 1</td> <td>MESSAGE NO. 2</td> </tr> <tr> <td>NC 133 CLOSED</td> <td>FOLLOW DETOUR</td> </tr> </table> CHANGEABLE MESSAGE SIGN	MESSAGE NO. 1	MESSAGE NO. 2	NC 133 CLOSED	FOLLOW DETOUR	 W20-3 48" X 48"	 W20-3 48" X 48"
MESSAGE NO. 1	MESSAGE NO. 2						
NC 133 CLOSED	FOLLOW DETOUR						
C		D					
 M4-8 24" X 12"	 M4-8 24" X 12"	 M4-8 24" X 12"	 M4-8 24" X 12"				
 M3-3 24" X 12"	 M3-3 24" X 12"	 M3-3 24" X 12"	 M3-3 24" X 12"				
 M1-5	 M1-5	 M1-5	 M1-5				
 M5-1 21" X 15"	 M6-3 21" X 15"	 M5-1 R 21" X 15"	 M6-1 L 21" X 15"				
1		2					
 M4-8 24" X 12"	 M4-8 24" X 12"	 M4-8 24" X 12"	 M4-8 A 24" X 18"				
 M3-1 24" X 12"	 M3-1 24" X 12"	 M3-1 24" X 12"	 M3-1 24" X 12"				
 M1-5	 M1-5	 M1-5	 M1-5				
 M6-3 21" X 15"	 M5-1 R 21" X 15"	 M6-1 21" X 15"	 M1-5				
6		7					
 M4-8 24" X 12"	 M4-8 24" X 12"	 M4-8 24" X 12"	 M4-8 A 24" X 18"				
 M3-1 24" X 12"	 M3-1 24" X 12"	 M3-1 24" X 12"	 M3-1 24" X 12"				
 M1-5	 M1-5	 M1-5	 M1-5				
 M6-3 21" X 15"	 M5-1 R 21" X 15"	 M6-1 21" X 15"	 M1-5				
8		9					

APPROVED: *Jacob H. Duke*
DATE: 4/12/2018

DESIGNED BY: *Jacob H. Duke*
SCD53AD086D640D...

DOCUMENT NOT CONSIDERED FINAL UNLESS ALL SIGNATURES COMPLETED

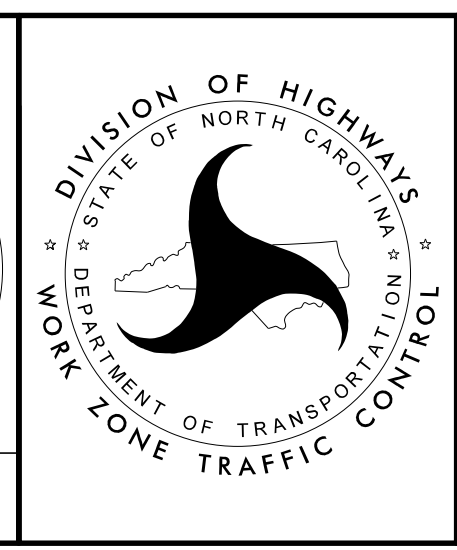

OFFSITE DETOUR SHEET 4

4/12/2018 G:\2017\2018\Brunswick\4\TrafficControl\TCP\200_045_15BPR.25_TC_TMP-6_OFFSITE_DETOUR_SHEET_4.dgn User: jduke