

PROJECT NUMBER: 15BPR.25

CONTRACT: C204185


INDEX OF SHEETS - STRUCTURES

1	TITLE SHEET	S-36	CHANNEL BENT FOOTING RESTORATION - ZINCE METALIZING DETAILS - BENTS 37-49, 52 & 53	S-75	SUBSTRUCTURE CONCRETE REPAIRS - BENT 37
1A	INDEX OF SHEETS	S-37	CHANNEL BENT FOOTING RESTORATION - BULK ANODE DETAILS - BENTS 50 & 51	S-76	SUBSTRUCTURE CONCRETE REPAIRS - BENT 38
2	SHEET NOT USED	S-38	SUBSTRUCTURE CONCRETE REPAIRS - END BENTS 1 & 2	S-77	SUBSTRUCTURE CONCRETE REPAIRS - BENT 39
S-1	SUMMARY OF QUANTITIES	S-39	SUBSTRUCTURE CONCRETE REPAIRS - BENT 1	S-78	SUBSTRUCTURE CONCRETE REPAIRS - BENT 40
S-2A	GENERAL NOTES	S-40	SUBSTRUCTURE CONCRETE REPAIRS - BENT 2	S-79	SUBSTRUCTURE CONCRETE REPAIRS - BENT 41
S-2B	GENERAL NOTES	S-41	SUBSTRUCTURE CONCRETE REPAIRS - BENT 3	S-80	SUBSTRUCTURE CONCRETE REPAIRS - BENT 42
S-3	GENERAL DRAWING	S-42	SUBSTRUCTURE CONCRETE REPAIRS - BENT 4	S-81	SUBSTRUCTURE CONCRETE REPAIRS - BENT 43
S-4	GENERAL DRAWING FOR SUPERSTRUCTURE REPLACEMENT	S-43	SUBSTRUCTURE CONCRETE REPAIRS - BENT 5	S-82	SUBSTRUCTURE CONCRETE REPAIRS - BENT 44
S-5	LRFR SUMMARY	S-44	SUBSTRUCTURE CONCRETE REPAIRS - BENT 6	S-83	SUBSTRUCTURE CONCRETE REPAIRS - BENT 45
S-6	OOI-CAD - PRESTRESSED CONCRETE CORED SLAB	S-45	SUBSTRUCTURE CONCRETE REPAIRS - BENT 7	S-84	SUBSTRUCTURE CONCRETE REPAIRS - BENT 46
S-7	OOI-CAD - PLAN OF 39'-10 1/2' UNIT 40'-0" CLEAR ROADWAY 90° SKEW	S-46	SUBSTRUCTURE CONCRETE REPAIRS - BENT 8	S-85	SUBSTRUCTURE CONCRETE REPAIRS - BENT 47
S-8	OOI-CAD - SCARIFICATION DETAILS	S-47	SUBSTRUCTURE CONCRETE REPAIRS - BENT 9	S-86	SUBSTRUCTURE CONCRETE REPAIRS - BENT 48
S-9	OOI-CAD - 3'-0" X 1'-6" PC CORED SLAB	S-48	SUBSTRUCTURE CONCRETE REPAIRS - BENT 10	S-87	SUBSTRUCTURE CONCRETE REPAIRS - BENT 49
S-10	STANDARD 2 BAR METAL RAIL - SPANS 1 THRU 28	S-49	SUBSTRUCTURE CONCRETE REPAIRS - BENT 11	S-88	SUBSTRUCTURE CONCRETE REPAIRS - BENT 50
S-11	STANDARD 2 BAR METAL RAIL - SPANS 1 THRU 28	S-50	SUBSTRUCTURE CONCRETE REPAIRS - BENT 12	S-89	SUBSTRUCTURE CONCRETE REPAIRS - BENT 51
S-12	STANDARD RAIL POST SPACINGS AND END OF RAIL DETAILS - SPANS 1 THRU 28	S-51	SUBSTRUCTURE CONCRETE REPAIRS - BENT 13	S-90	SUBSTRUCTURE CONCRETE REPAIRS - BENT 52
S-13	CONCRETE PARAPET AND END POST DETAILS	S-52	SUBSTRUCTURE CONCRETE REPAIRS - BENT 14	S-91	SUBSTRUCTURE CONCRETE REPAIRS - BENT 53
S-14	GUARDRAIL ANCHORAGE DETAILS FOR METAL RAILS	S-53	SUBSTRUCTURE CONCRETE REPAIRS - BENT 15	S-92	SUBSTRUCTURE CONCRETE REPAIRS - BENT 54
S-15	BEARING PLACEMENT DETAILS	S-54	SUBSTRUCTURE CONCRETE REPAIRS - BENT 16	S-93	SUBSTRUCTURE CONCRETE REPAIRS - BENT 55
S-16	PLAN OF SPAN - SPAN 29	S-55	SUBSTRUCTURE CONCRETE REPAIRS - BENT 17	S-94	SUBSTRUCTURE CONCRETE REPAIRS - BENT 56
S-17	PLAN OF SPAN - SPANS 30-37 & 63-65	S-56	SUBSTRUCTURE CONCRETE REPAIRS - BENT 18	S-95	SUBSTRUCTURE CONCRETE REPAIRS - BENT 57
S-18	PLAN OF SPAN - SPANS 38-49 & 53-62	S-57	SUBSTRUCTURE CONCRETE REPAIRS - BENT 19	S-96	SUBSTRUCTURE CONCRETE REPAIRS - BENT 58
S-19	PLAN OF SPAN - SPANS 50-52	S-58	SUBSTRUCTURE CONCRETE REPAIRS - BENT 20	S-97	SUBSTRUCTURE CONCRETE REPAIRS - BENT 59
S-20	PPC OVERLAY TYPICAL SECTIONS - SPANS 29-65	S-59	SUBSTRUCTURE CONCRETE REPAIRS - BENT 21	S-98	SUBSTRUCTURE CONCRETE REPAIRS - BENT 60
S-21	JOINT DETAILS - SPANS 29- 65, TABLE AND QUANTITIES	S-60	SUBSTRUCTURE CONCRETE REPAIRS - BENT 22	S-99	SUBSTRUCTURE CONCRETE REPAIRS - BENT 61
S-22	JOINT DETAILS - NORTH APPROACH SLAB & RAIL DETAILS	S-61	SUBSTRUCTURE CONCRETE REPAIRS - BENT 23	S-100	SUBSTRUCTURE CONCRETE REPAIRS - BENT 62
S-23	APPROACH - MILLING AND RESURFACING	S-62	SUBSTRUCTURE CONCRETE REPAIRS - BENT 24	S-101	SUBSTRUCTURE CONCRETE REPAIRS - BENT 63
S-24	APPROACH - GUARDRAIL REPLACEMENT	S-63	SUBSTRUCTURE CONCRETE REPAIRS - BENT 25	S-102	SUBSTRUCTURE CONCRETE REPAIRS - BENT 64
S-25	BRIDGE RAIL RETROFIT - SPANS 29 - 65	S-64	SUBSTRUCTURE CONCRETE REPAIRS - BENT 26	S-103	SUPERSTRUCTURE DEFICIENCIES (1 of 6)
S-26	BRIDGE RAIL RETROFIT RAIL POST SPACING AND END RAIL DETAILS - SPANS 29 - 65	S-65	SUBSTRUCTURE CONCRETE REPAIRS - BENT 27	S-104	SUPERSTRUCTURE DEFICIENCIES (2 of 6)
S-27	BRIDGE RAIL RETROFIT PARAPET AND END POST DETAILS - SPANS 29 - 65	S-66	SUBSTRUCTURE CONCRETE REPAIRS - BENT 28	S-105	SUPERSTRUCTURE DEFICIENCIES (3 of 6)
S-28	BRIDGE RAIL RETROFIT END POST DETAILS AND BILL OF MATERIALS - SPANS 29 - 65	S-67	SUBSTRUCTURE CONCRETE REPAIRS - BENT 29	S-106	SUPERSTRUCTURE DEFICIENCIES (4 of 6)
S-29	NAVIGATIONAL LIGHT SYSTEM	S-68	SUBSTRUCTURE CONCRETE REPAIRS - BENT 30	S-107	SUPERSTRUCTURE DEFICIENCIES (5 of 6)
S-30	CONCRETE RESTORATION DETAILS - SUPERSTRUCTURE (1 OF 2)	S-69	SUBSTRUCTURE CONCRETE REPAIRS - BENT 31	S-108	SUPERSTRUCTURE DEFICIENCIES (6 of 6)
S-31	CONCRETE RESTORATION DETAILS - SUPERSTRUCTURE (2 OF 2)	S-70	SUBSTRUCTURE CONCRETE REPAIRS - BENT 32	S-109	ROADWAY STANDARD DETAILS (1 OF 2)
S-32	CONCRETE RESTORATION DETAILS - SUBSTRUCTURE	S-71	SUBSTRUCTURE CONCRETE REPAIRS - BENT 33	S-110	ROADWAY STANDARD DETAILS (2 OF 2)
S-33	CP PILE JACKET DETAILS	S-72	SUBSTRUCTURE CONCRETE REPAIRS - BENT 34	S-111	STANDARD NOTES
S-34	CP PILE JACKET DETAILS	S-73	SUBSTRUCTURE CONCRETE REPAIRS - BENT 35		
S-35	CP PILE JACKET DETAILS	S-74	SUBSTRUCTURE CONCRETE REPAIRS - BENT 36		

INDEX OF SHEETS - TEMPORARY TRAFFIC CONTROL

TMP-1	TITLE SHEET	TMP-3	OFFSITE DETOUR SHEET 1	TMP-9	RESURFACING ADVANCE WARNING SIGNS
TMP-1A	ROADWAY STANDARD DRAWINGS AND LEGEND	TMP-4	OFFSITE DETOUR SHEET 2		
TMP-1B	GENERAL NOTES (1 OF 2)	TMP-5	OFFSITE DETOUR SHEET 3		
TMP-1C	GENERAL NOTES (2 OF 2)	TMP-6	OFFSITE DETOUR SHEET 4		
TMP-1D	PHASING NOTES	TMP-7	LANE SHIFT DETAIL		
TMP-2	OFFSITE DETOUR OVERVIEW	TMP-8	BRIDGE BARRIER PROTECTION DETAIL		

STATE	STATE PROJECT REFERENCE NO.	SHEET NO.	TOTAL SHEETS
N.C.	15BPR.25	1A	111
STATE PROJ. NO.	P.A. PROJ. NO.	DESCRIPTION	
15BPR.25	-	P.E.	
15BPR.25	-	CONST.	

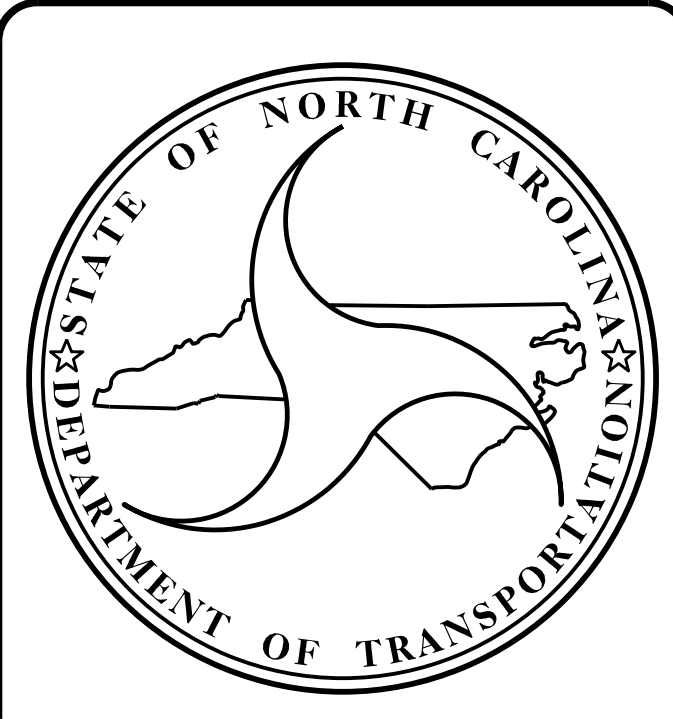

KCA
KISINGER CAMPO & ASSOCIATES
4800 SIX FORKS ROAD SUITE 120
RALEIGH, NC 27609
(919) 882-7839

