


PROJECT NUMBER: 15BPR.25

CONTRACT: C204185

SUMMARY OF QUANTITIES

STATE	STATE PROJECT REFERENCE NO.	SHEET NO.	TOTAL SHEETS
N.C.	15BPR.25	S-1	111
STATE PROJ. NO.	F.A. PROJ. NO.	DESCRIPTION	
15BPR.25	-	P.E.	
15BPR.25	-	CONST.	

TOTAL BILL OF MATERIAL - STRUCTURES															
	REMOVAL OF EXISTING STRUCTURE	ASBESTOS ASSESSMENT	GROOVING BRIDGE FLOORS	TWO BAR METAL RAIL	1'-2" X 2'-9" CONCRETE PARAPET	CLASS II, SURFACE PREPARATION	ELASTOMERIC BEARINGS	REPAIRS TO PRESTRESSED CONCRETE GIRDERS	CONCRETE REPAIRS	SHOTCRETE REPAIRS	EPOXY RESIN INJECTION	SILICONE JOINT SEALANT	RAIL REMOVAL (SPANS 29-65)	CP INTEGRAL PILE JACKET (STRUCTURAL) 16 TO 30 IN.	BRIDGE JOINT REMOVAL
	LUMP SUM	LUMP SUM	SQ. FT.	LIN. FT.	LIN. FT.	SQ. YDS.	LUMP SUM	CU. FT.	CU. FT.	CU. FT.	LIN. FT.	LIN. FT.	LIN. FT.	LIN. FT.	LIN. FT.
SUPERSTRUCTURE			115700	8482	2240	9		152	52		285	2202	6249		1739
SUBSTRUCTURE									22	275	514			998	
TOTAL	LUMP SUM	LUMP SUM	115700	8482	2240	9	LUMP SUM	152	74	275	799	2202	6249	998	1739
TOTAL BILL OF MATERIAL - STRUCTURES CONT.															
	3'-2" X 1'-6" PRESTRESSED CONC CORED SLAB	3'-0" X 1'-8" PRESTRESSED CONC CORED SLAB	1'-2" X 1'-11" CONCRETE PARAPET FOR RAIL RETROFIT	PPC MATERIALS	CP SYSTEM ZINC ALUMINUM SPRAY	SHOTBLASTING BRIDGE DECK	SCARIFYING BRIDGE DECK	PLACING AND FINISHING PPC OVERLAY	CONCRETE DECK REPAIR FOR PPC OVERLAY	CP SYSTEM (ZINC BULK ANODES)					
	LIN. FT.	LIN. FT.	LIN. FT.	CU. YDS.	SQ. FT.	SQ. YDS.	SQ. YDS.	SQ. YDS.	SQ. YDS.	EA.					
SUPERSTRUCTURE	2233	13398	6249	1019		20905	16347	20905	9						
SUBSTRUCTURE					12400					22					
TOTAL	2233	13398	6249	1019	12400	20905	16347	20905	9	22					

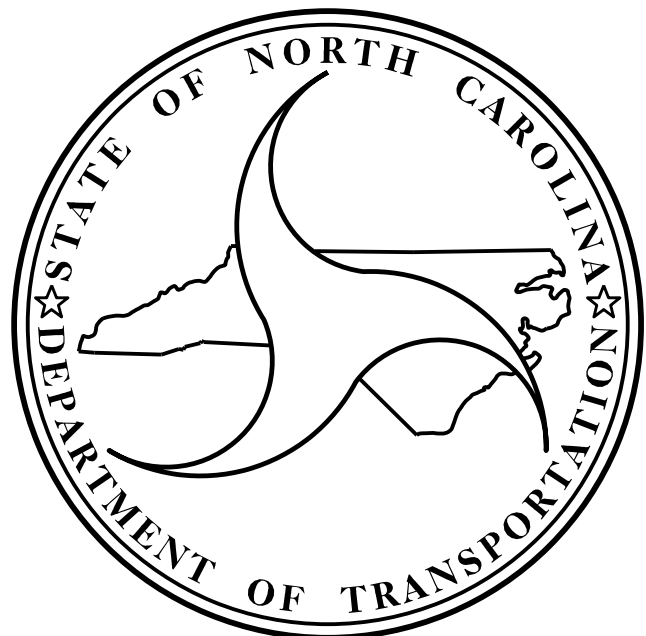

KCA 4800 SIX FORKS ROAD SUITE 120
 KISINGER CAMPO & ASSOCIATES RALEIGH, NC 27609
 (919) 882-7839

