



6/23/16

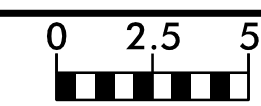

PROJ. REFERENCE NO. B-5320	SHEET NO. X-1
-------------------------------	------------------

DOCUMENT NOT CONSIDERED FINAL
UNLESS ALL SIGNATURES COMPLETED

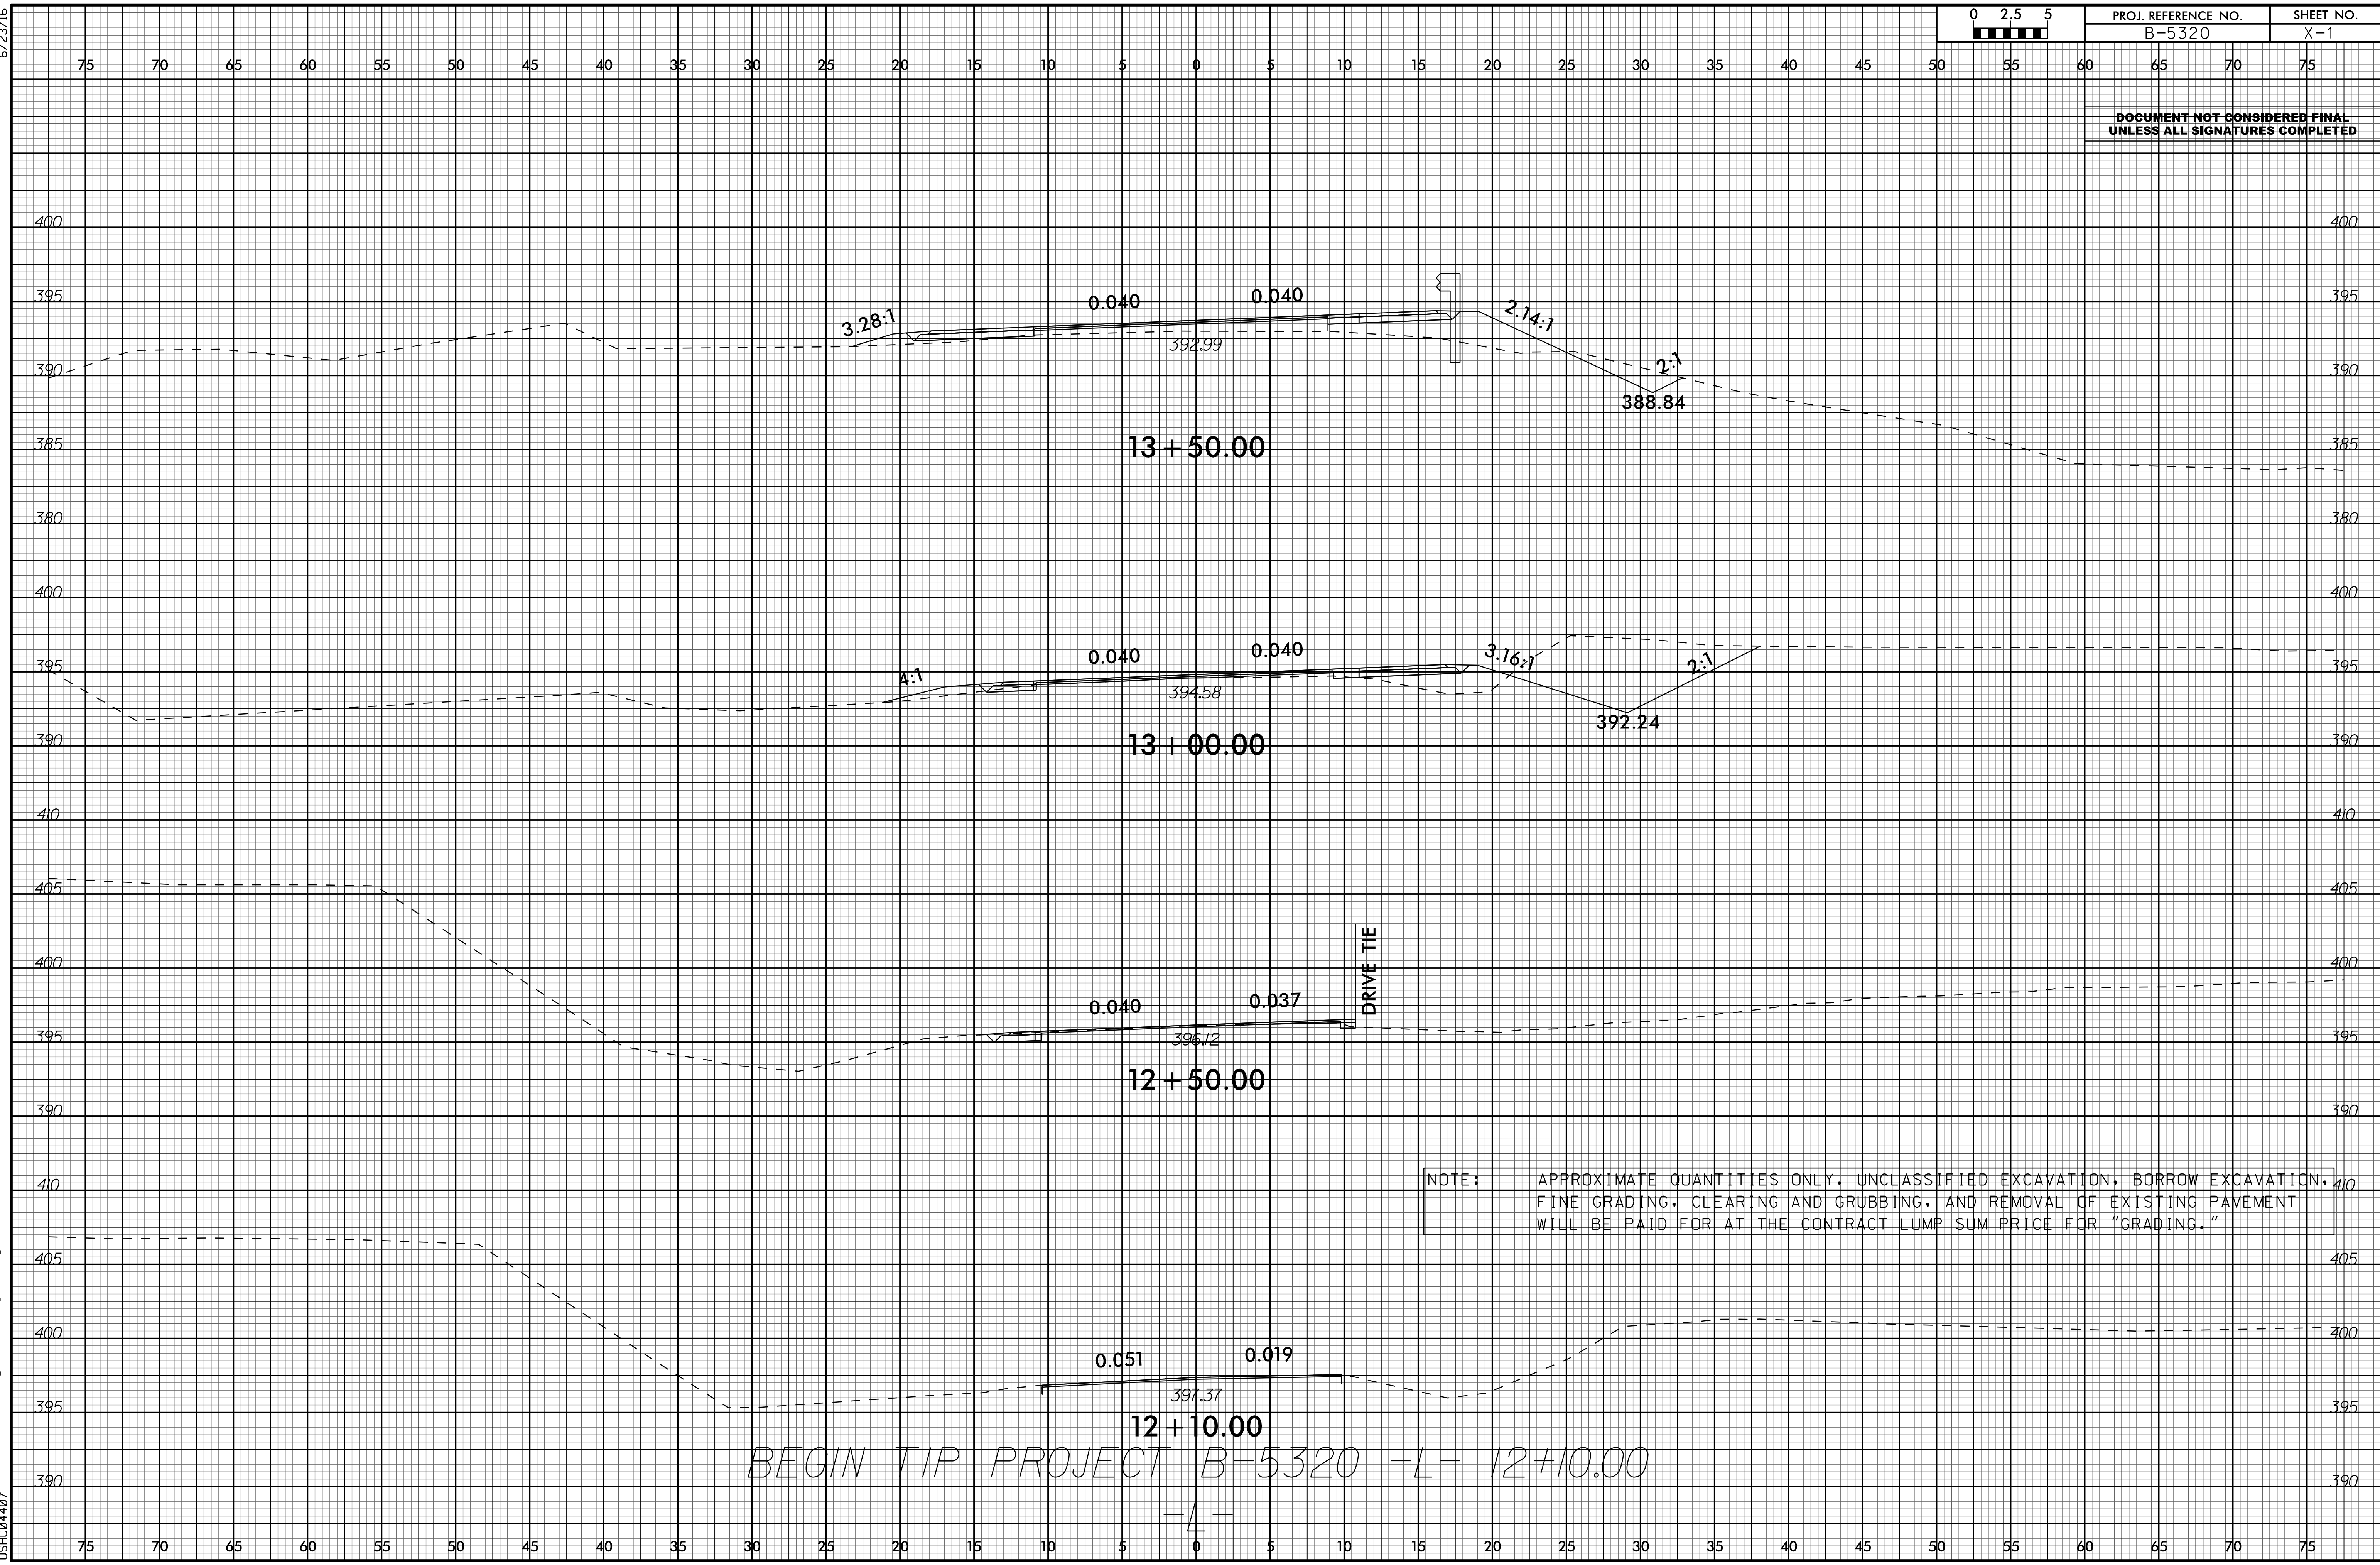

NOTE: APPROXIMATE QUANTITIES ONLY. UNCLASSIFIED EXCAVATION, BORROW EXCAVATION, FINE GRADING, CLEARING AND GRUBBING, AND REMOVAL OF EXISTING PAVEMENT WILL BE PAID FOR AT THE CONTRACT LUMP SUM PRICE FOR "GRADING."

BEGIN TIP PROJECT B-5320 -L- 12+10.00

2/14/2018
13:14:40
\\fs1\projects\Corridor-Modeling\B5320_L_Rdy_XPL.dgn