



6/23/16

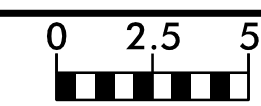

PROJ. REFERENCE NO.	SHEET NO.
B-5320	X-3

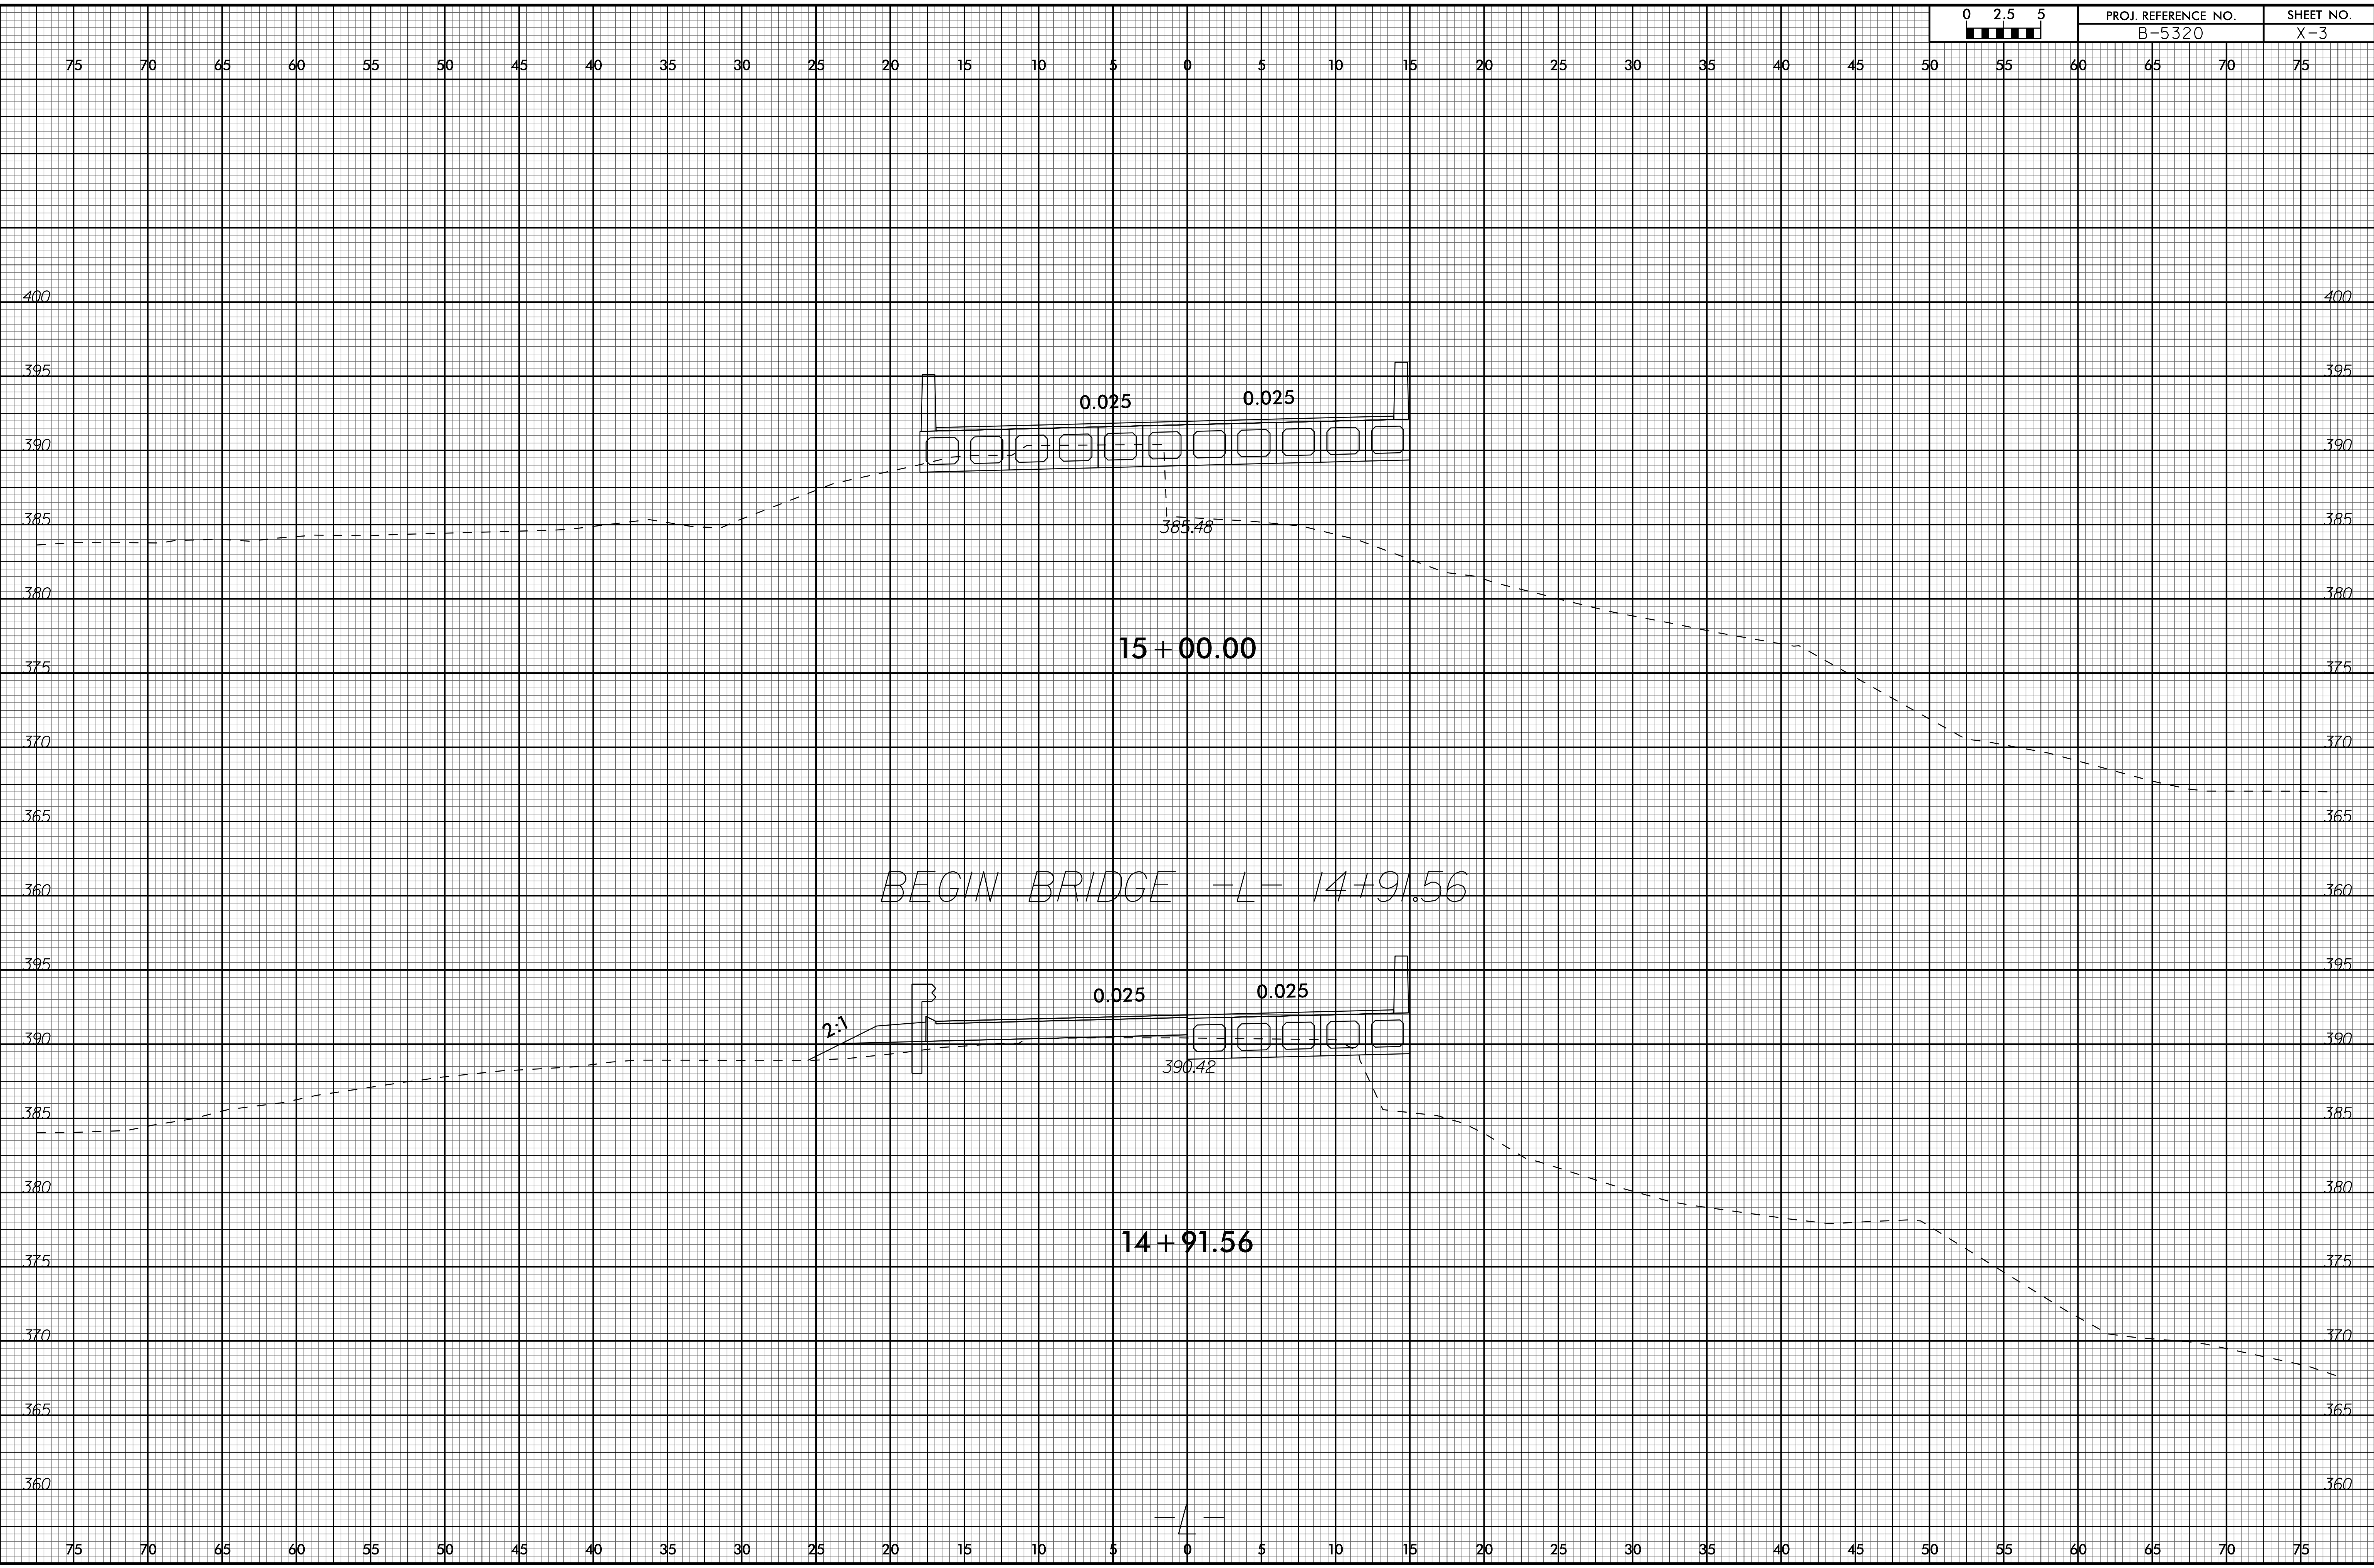

2/14/2018
13:14:40
C:\Users\jgordon\Documents\Corridor-Modeling\B5320_L_Rdy_XPL.dgn