



6/23/16

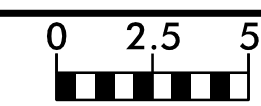

PROJ. REFERENCE NO.	SHEET NO.
B-5320	X-4

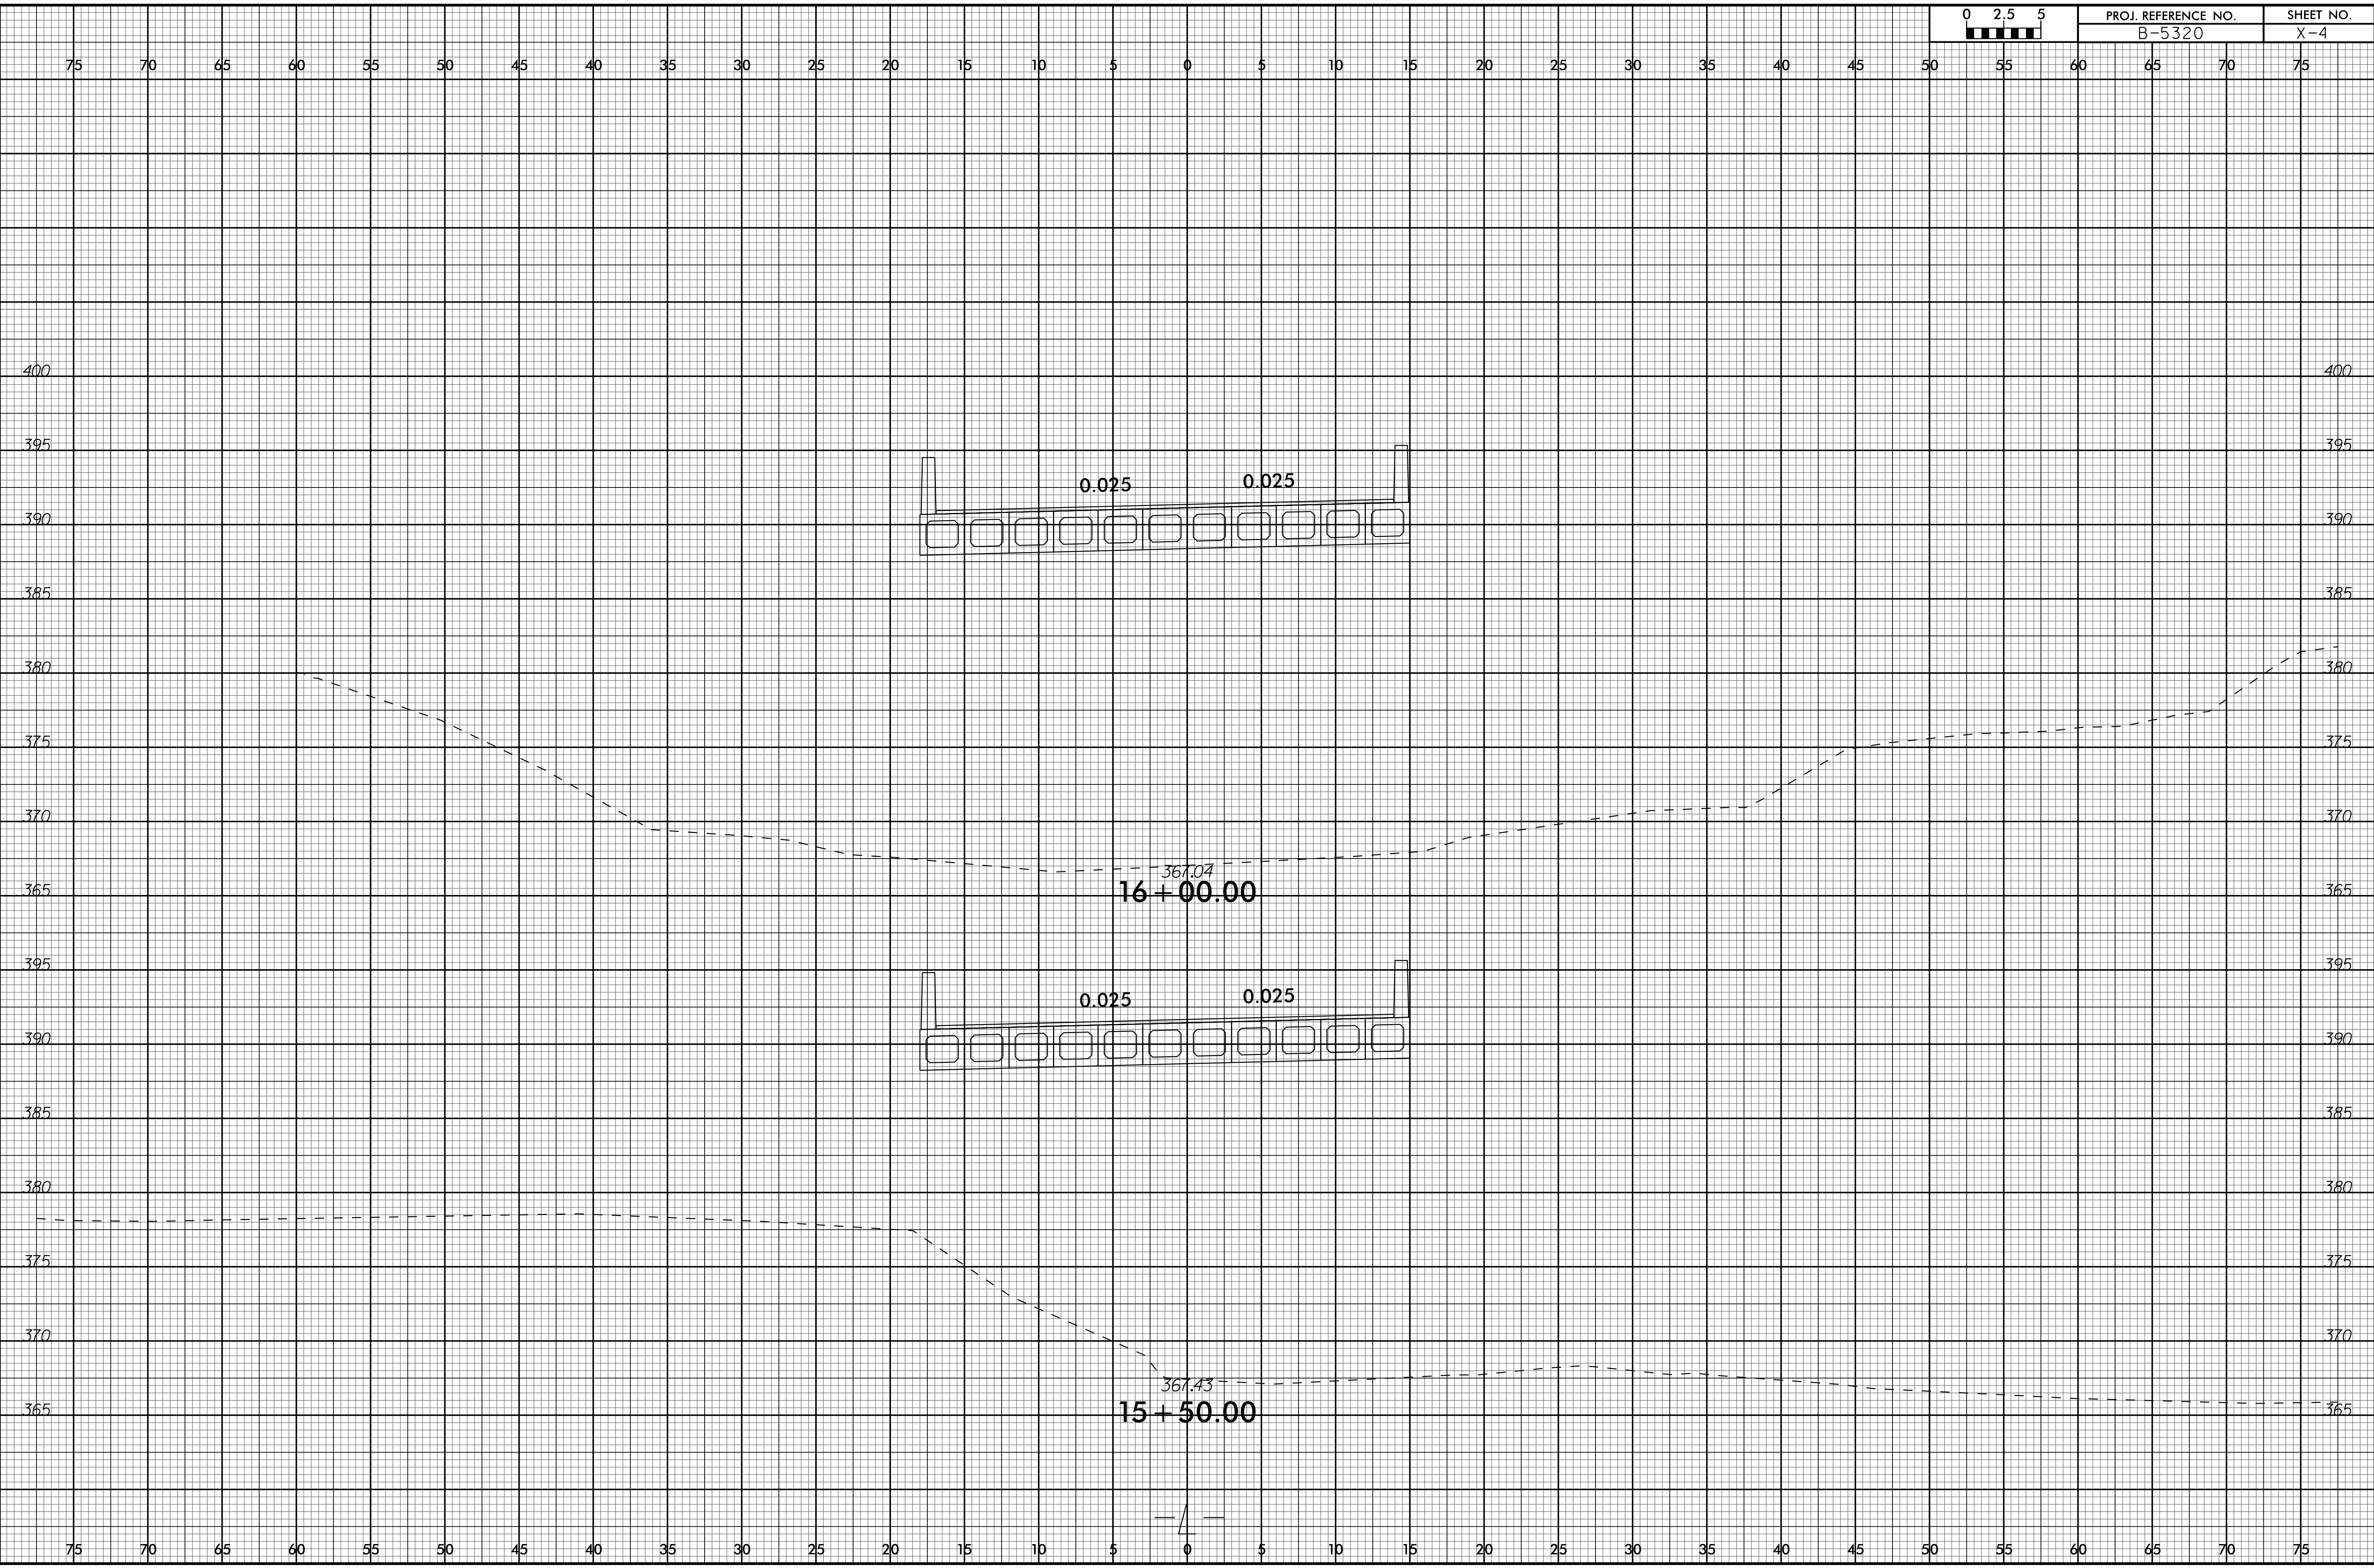

2/14/2018  
13:14:40  
C:\Users\jgordon\Documents\Corridor-Modeling\B5320\_L\_Rdy\_XPL.dgn