



6/23/16

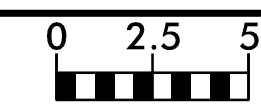

PROJ. REFERENCE NO.	SHEET NO.
B-5320	X-6

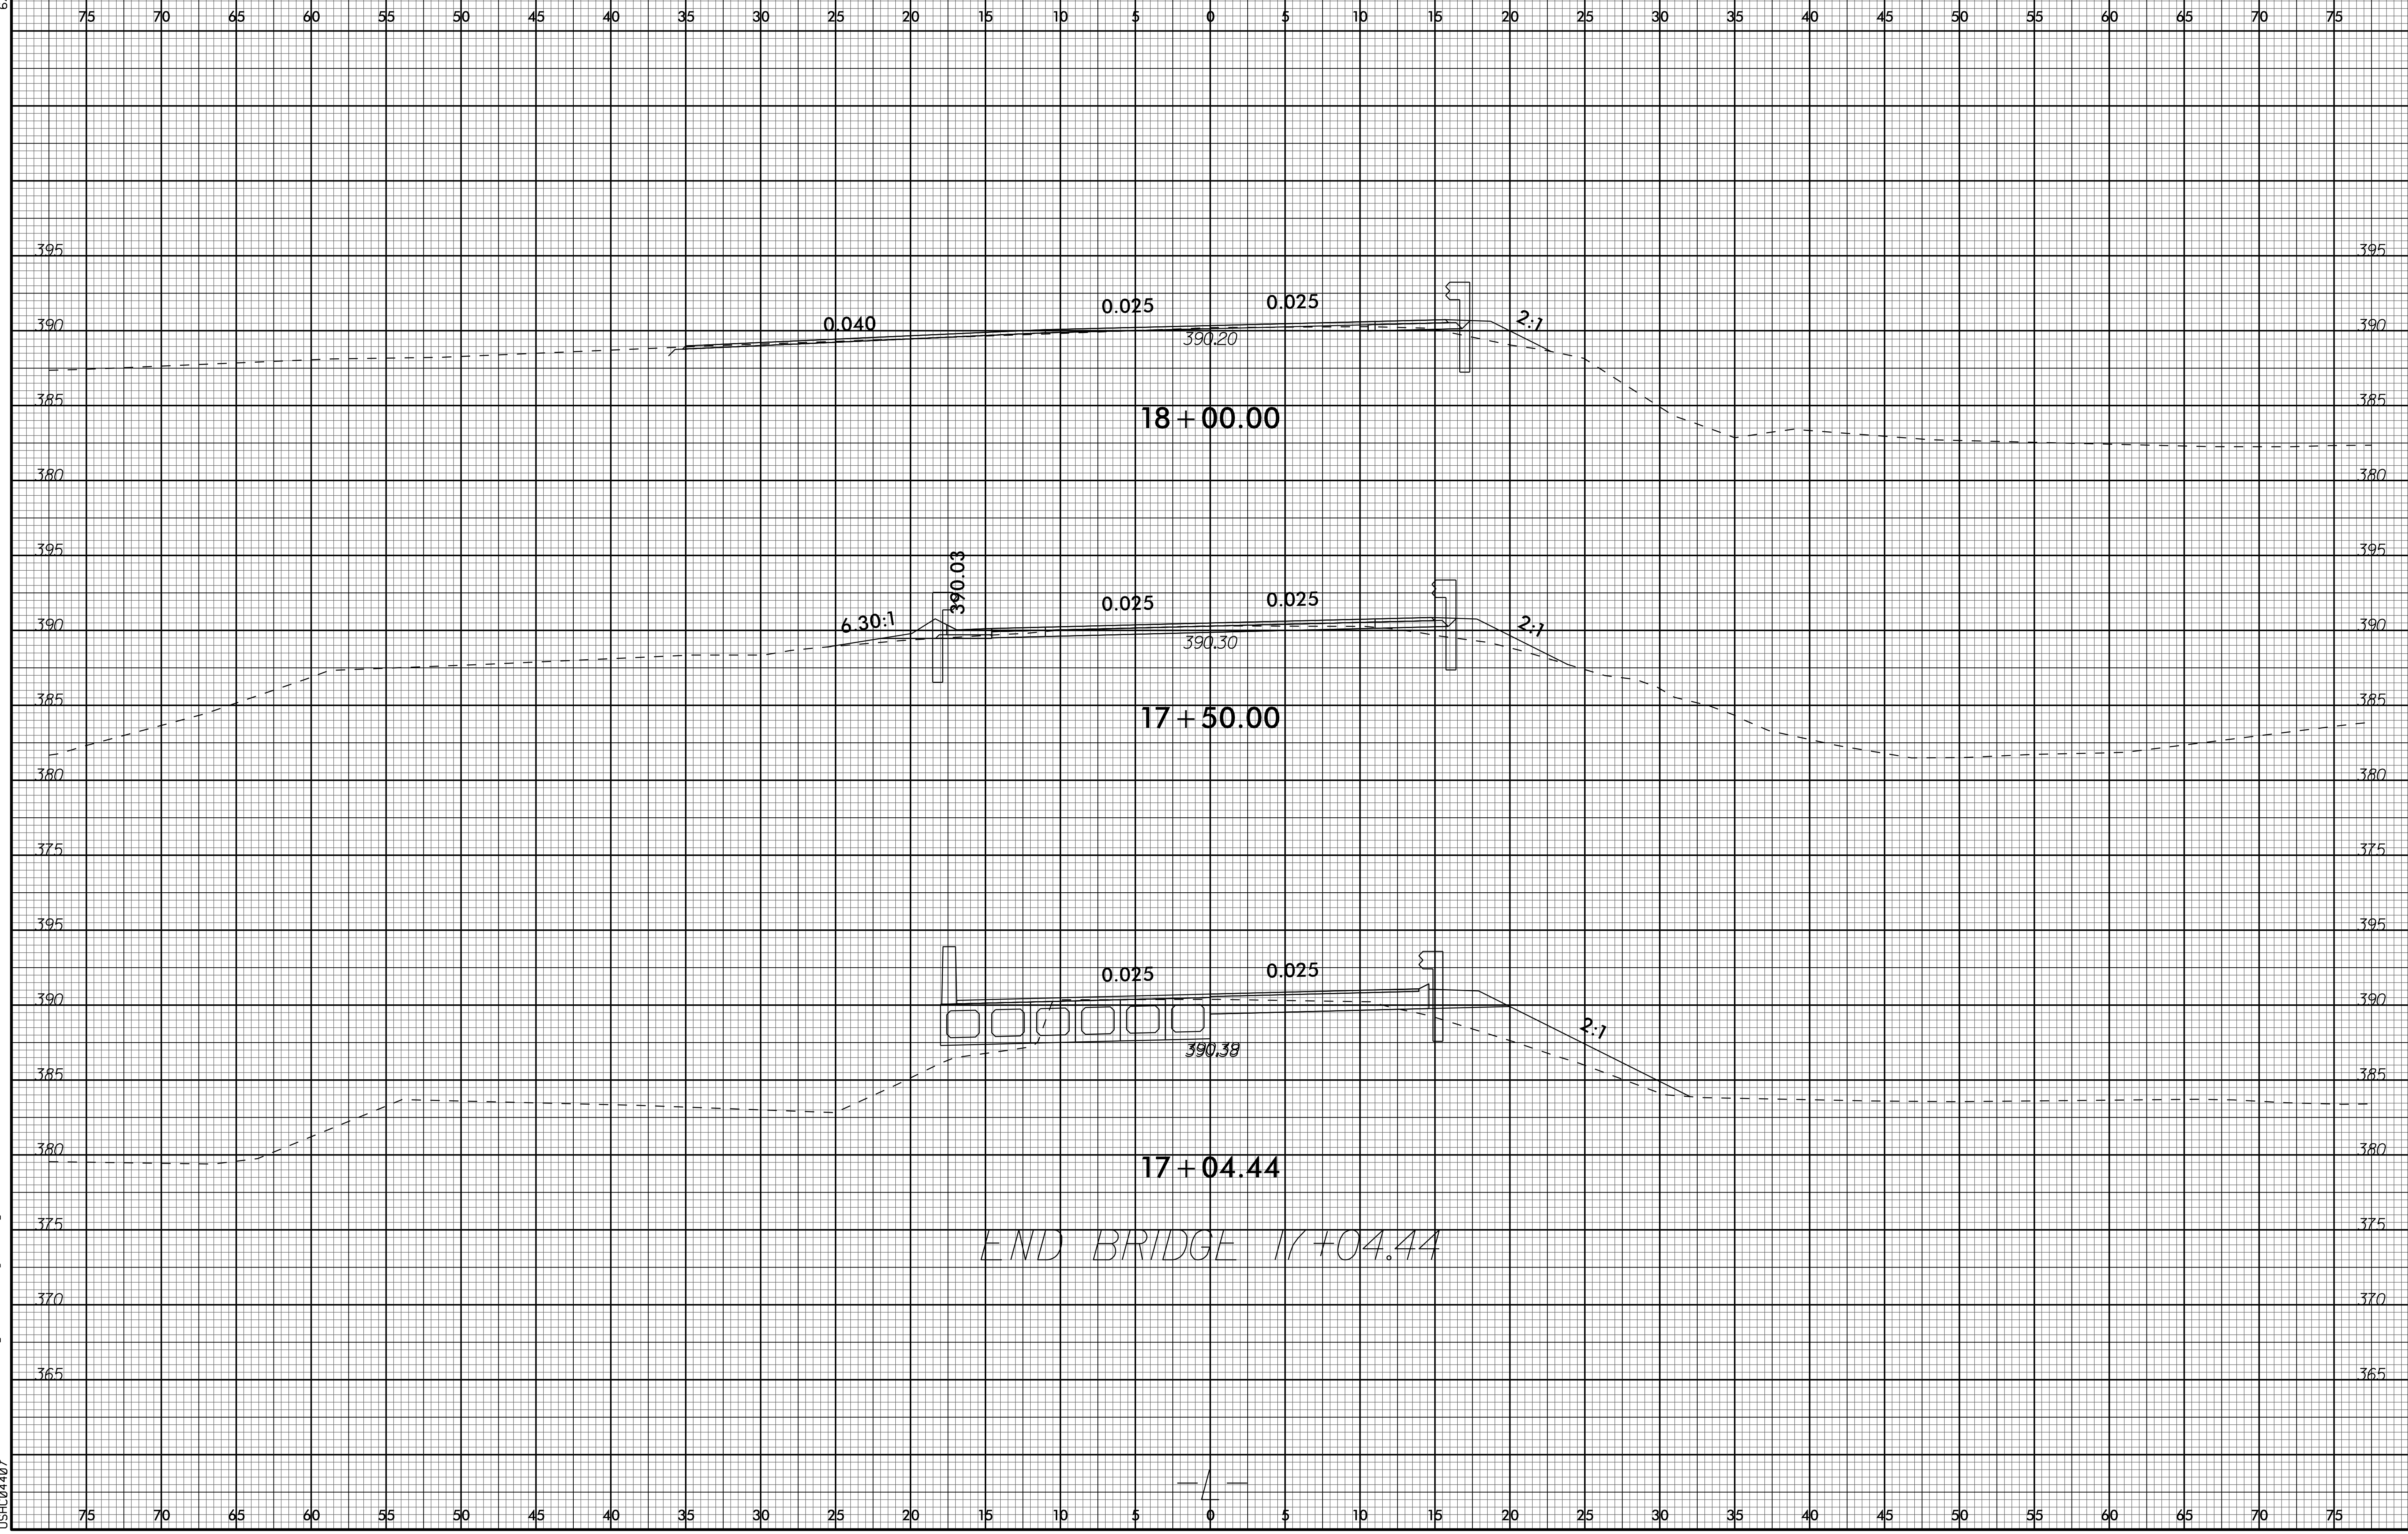

2/14/2018  
13:14:40  
\\fs1\p00000000\Corridor-Modeling\B5320\_Rdy\_XPL.dgn