



6/23/16

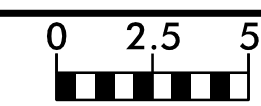

PROJ. REFERENCE NO. B-5320	SHEET NO. X-7
-------------------------------	------------------

75 70 65 60 55 50 45 40 35 30 25 20 15 10 5 0 5 10 15 20 25 30 35 40 45 50 55 60 65 70 75

# END TIP PROJECT B-5320 - L - 19+68.00

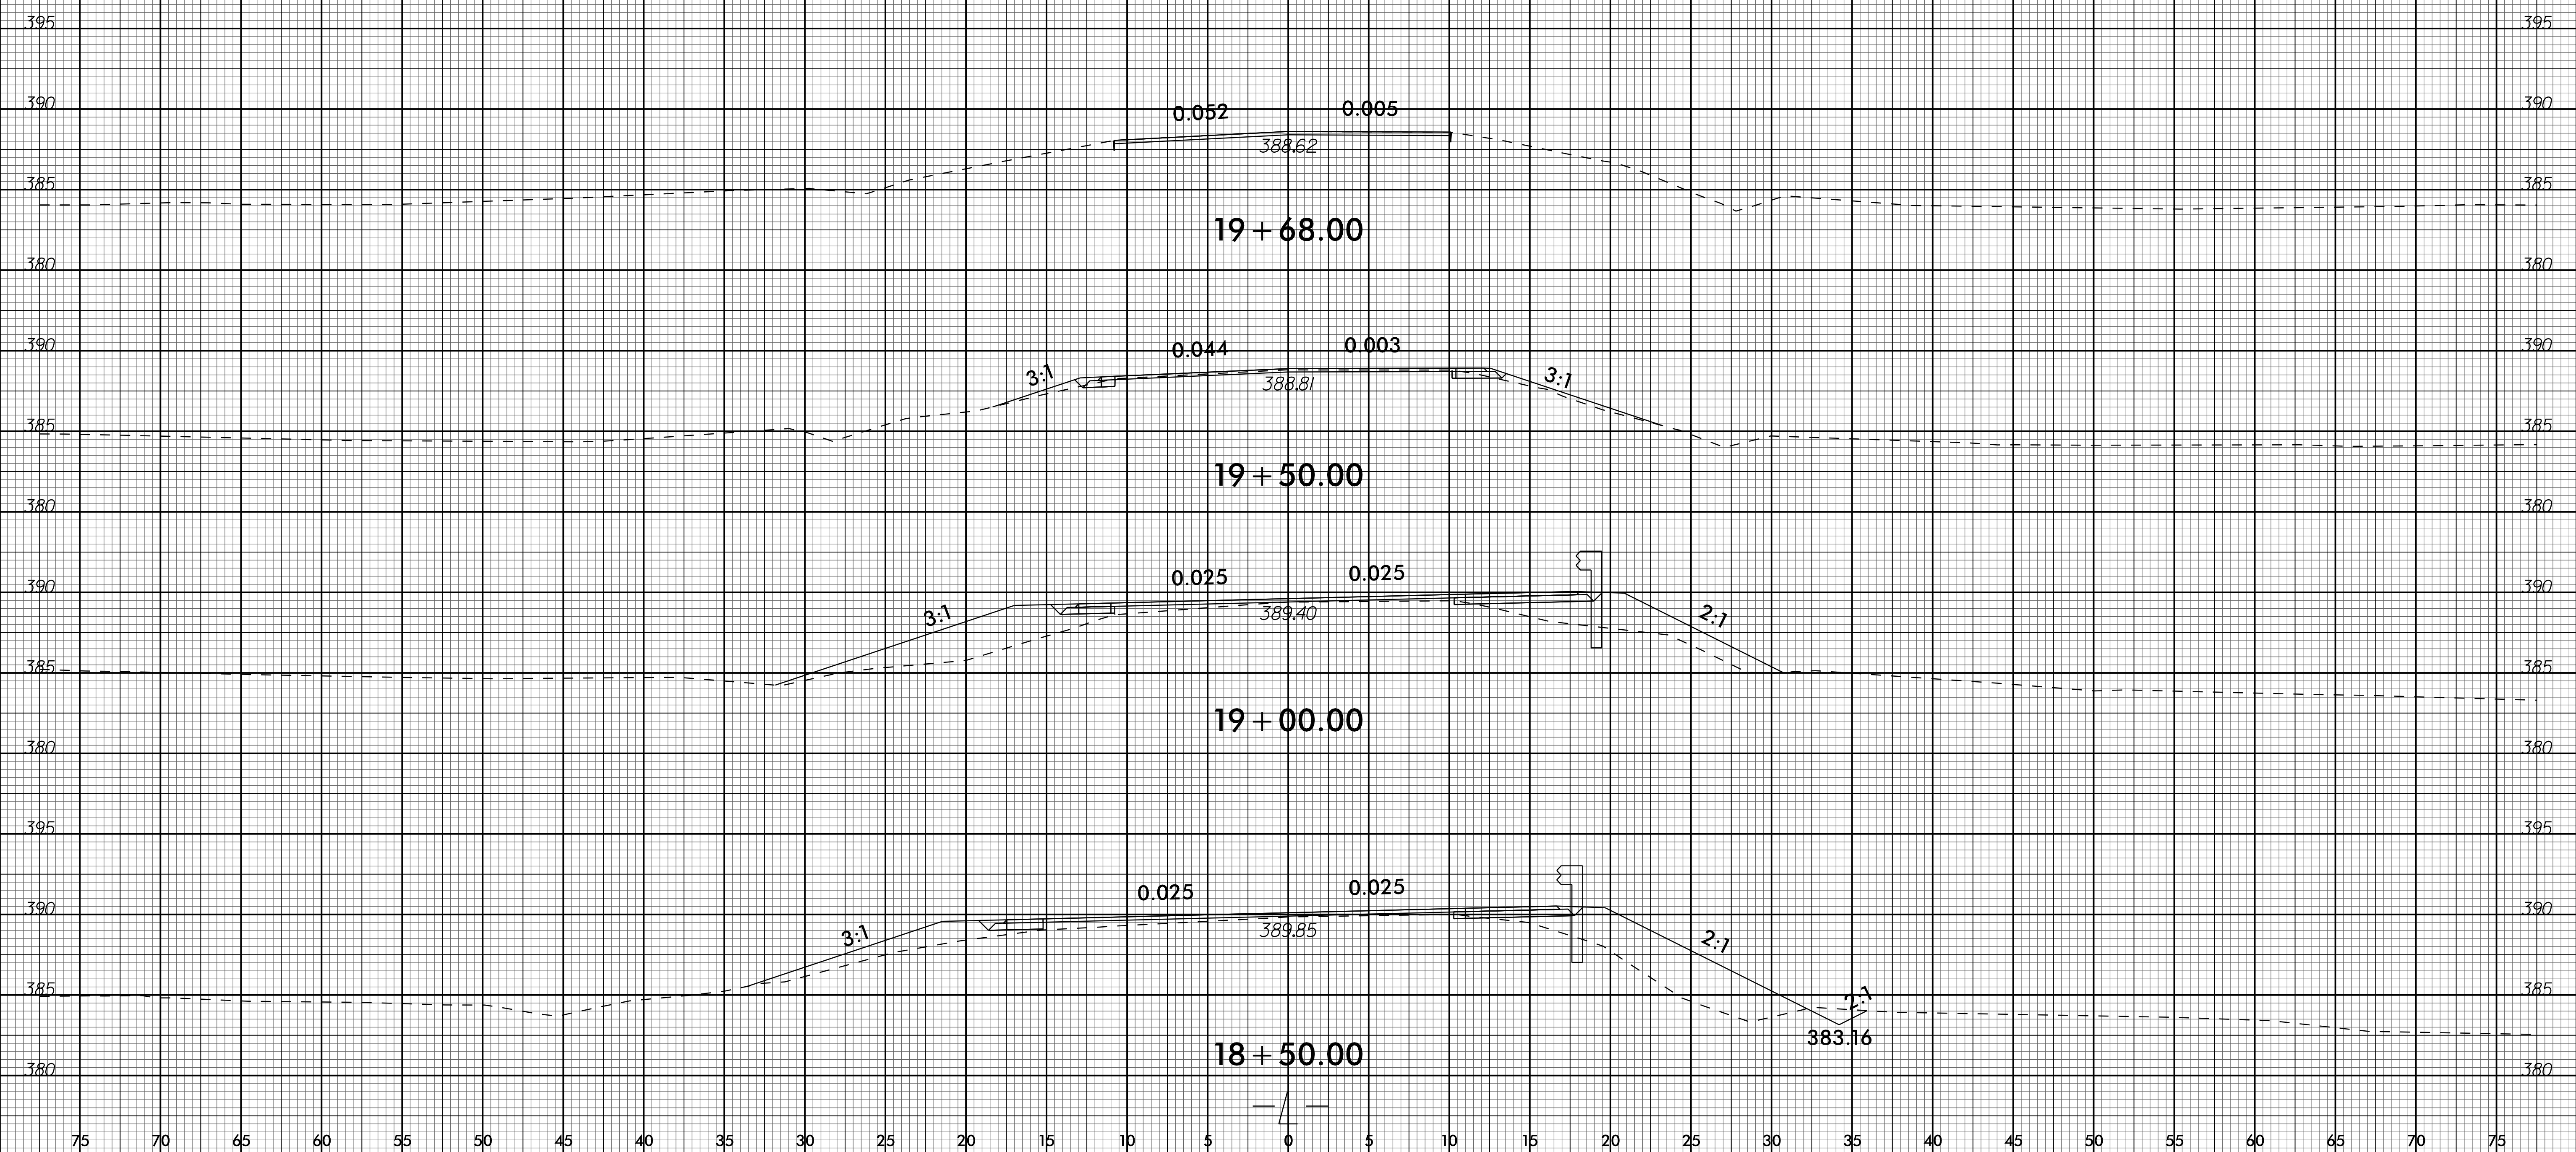

75 70 65 60 55 50 45 40 35 30 25 20 15 10 5 0 5 10 15 20 25 30 35 40 45 50 55 60 65 70 75

2/14/2018  
\\fs1\p02\dwg\Corridor-Modeling\B5320\_L\_Rdy\_XPL.dgn