



I HEREBY CERTIFY THESE PLANS ARE THE AS-BUILT PLANS

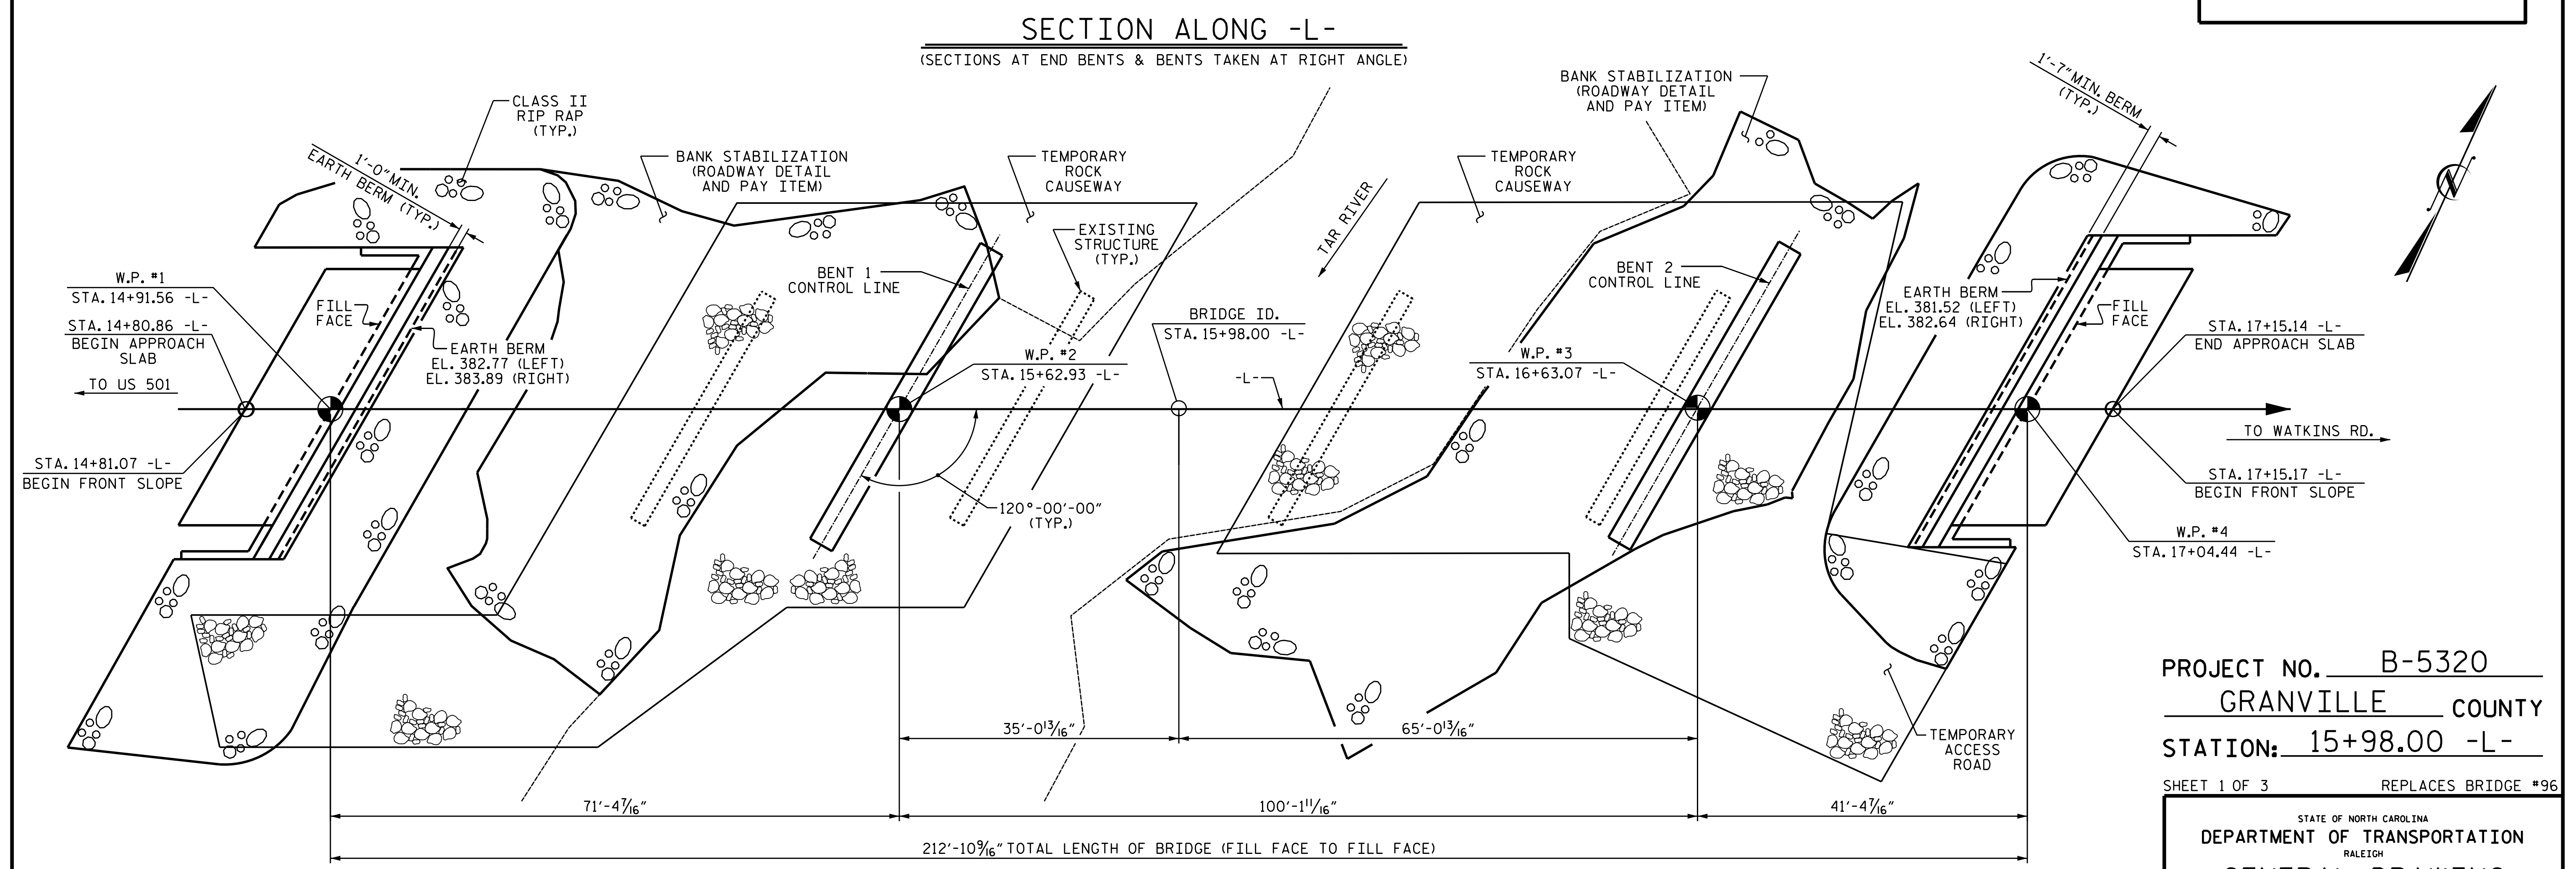

PROJECT NO. B-5320
 GRANVILLE COUNTY
 STATION: 15+98.00 -L-
 SHEET 1 OF 3 REPLACES BRIDGE #96

STATE OF NORTH CAROLINA
 DEPARTMENT OF TRANSPORTATION
 RALEIGH
GENERAL DRAWING
 FOR BRIDGE OVER TAR RIVER ON SR 1139 (ENON RD.) BETWEEN MILL RD.) & SR 1156 (WATKINS RD.)

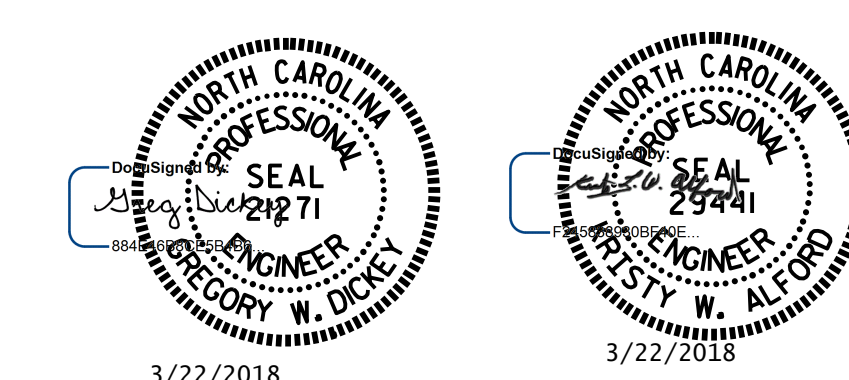

DRAWN BY: M.K. BEARD DATE: 2/6/18
 CHECKED BY: K.W. ALFORD DATE: 2/7/18

DOCUMENT NOT CONSIDERED FINAL UNLESS ALL SIGNATURES COMPLETED

REVISIONS						SHEET NO.
NO.	BY:	DATE:	NO.	BY:	DATE:	S-1
1			3			TOTAL SHEETS
2			4			26