




TYPICAL SECTION NO. 1

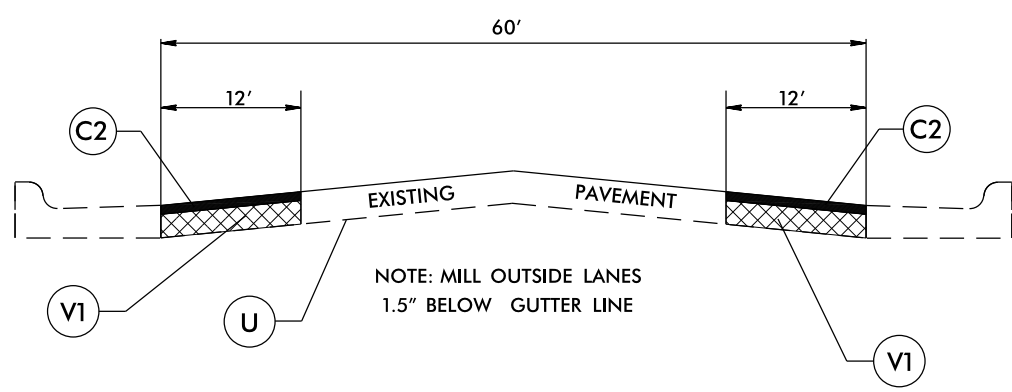


TYPICAL SECTION NO. 3

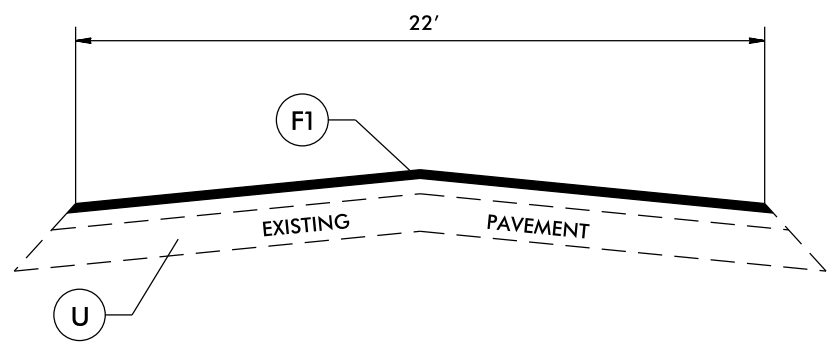

TYPICAL SECTION NO. 2

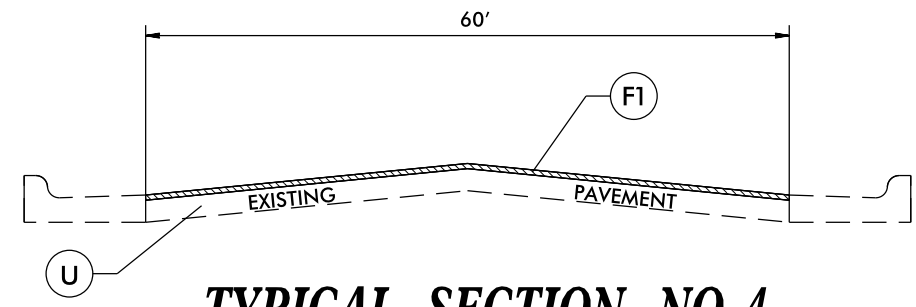

TYPICAL SECTION NO. 4

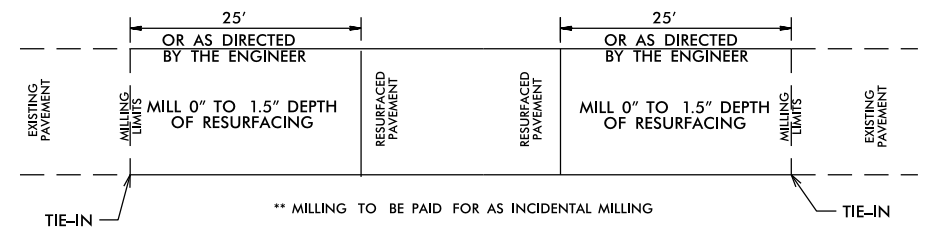

PAVEMENT TIE-IN DETAIL

PAVEMENT SCHEDULE	
C1	PROP. APPROX. 1.5" ASPHALT CONCRETE SURFACE COURSE, TYPE S9.5B, AT AN AVERAGE RATE OF 165 LBS. PER SQ. YD.
C2	PROP. APPROX. 1.5" ASPHALT CONCRETE SURFACE COURSE, TYPE S9.5C, AT AN AVERAGE RATE OF 168 LBS. PER SQ. YD.
F1	MICROSURFACING TYPE II
U	EXISTING PAVEMENT.
V1	MILLING 1.5" IN DEPTH