



**TYPICAL SECTION NO. 5**

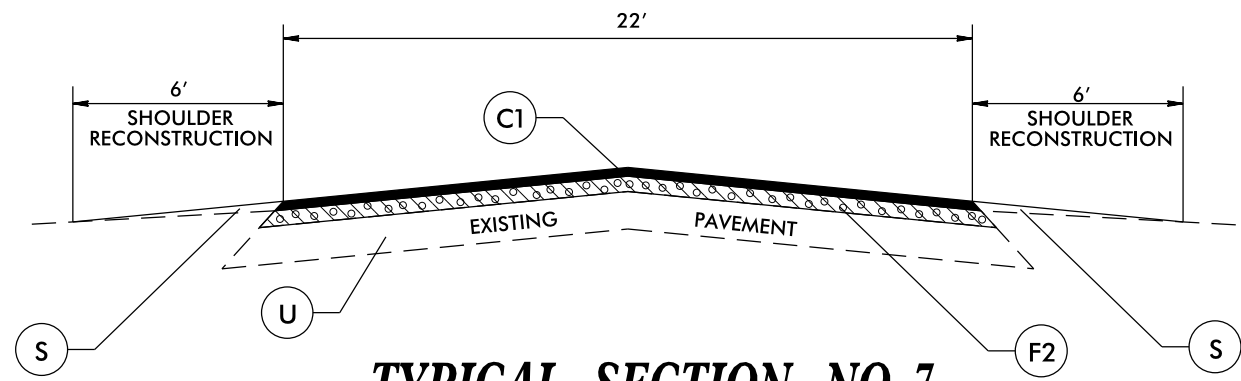

**TYPICAL SECTION NO. 7**

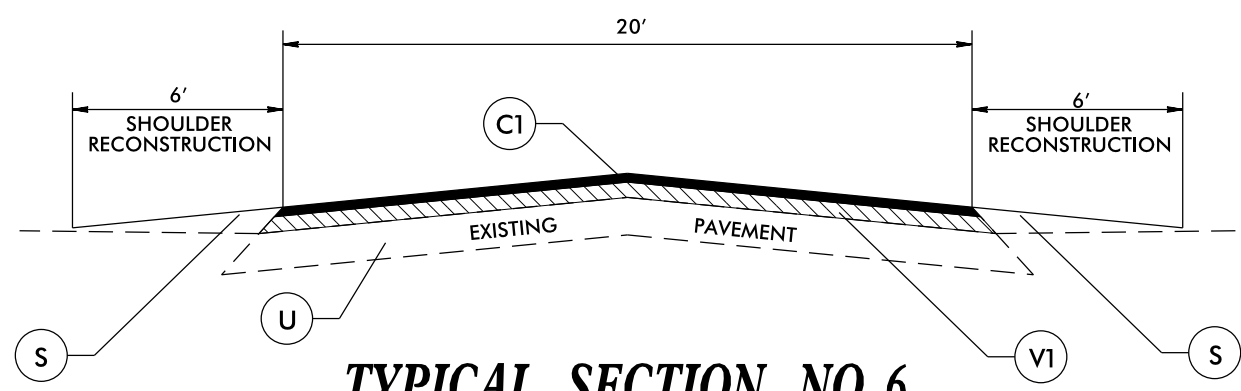

**TYPICAL SECTION NO. 6**

PAVEMENT SCHEDULE	
C1	PROP. APPROX. 1.5" ASPHALT CONCRETE SURFACE COURSE, TYPE S9.5B, AT AN AVERAGE RATE OF 168 LBS. PER SQ. YD.
E1	PROP. APPROX. 4" ASPHALT CONCRETE BASE COURSE, TYPE B25.0C, AT AN AVERAGE RATE OF 456 LBS. PER SQ. YD.
F2	PROPOSED ASPHALT SURFACE TREATMENT, MAT COAT WITH #67 STONE
S	AGGREGATE SHOULDER BORROW
T	EARTH MATERIAL
U	EXISTING PAVEMENT.
V1	MILLING 1.5" IN DEPTH

040397  
C:\07-APP-2018\_15553\18\Montgomery\Richmond\Maps\_Typ.dgn  
07-APP-2018\_15553\_18\Montgomery\Richmond\Maps\_Typ.dgn  
07-APP-2018\_15553\_18\Montgomery\Richmond\Maps\_Typ.dgn