



JOINT REPAIR

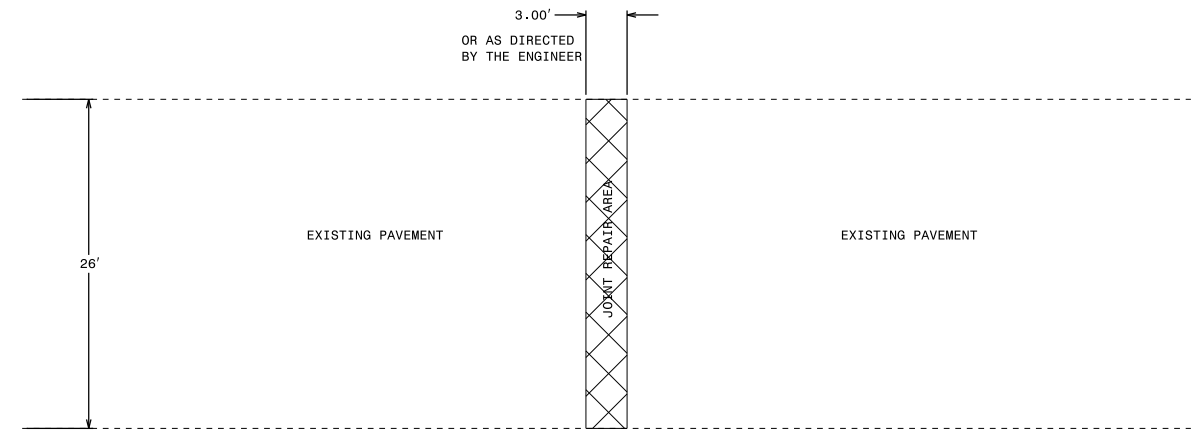

CONTRACTOR SHALL COORDINATE WITH RESIDENT ENGINEER'S OFFICE FOR LOCATION OF JOINTS TO BE REPAIRED.

PLAN VIEW

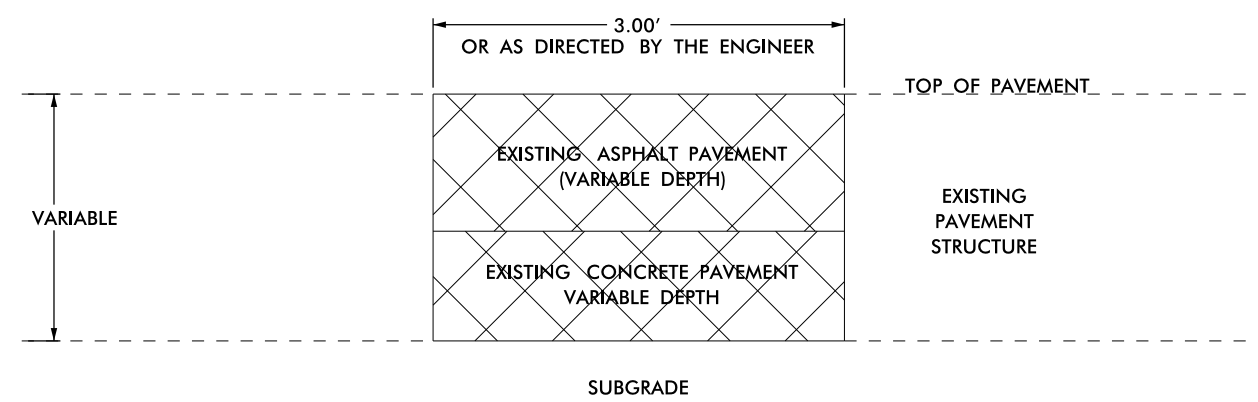

PROFILE VIEW