
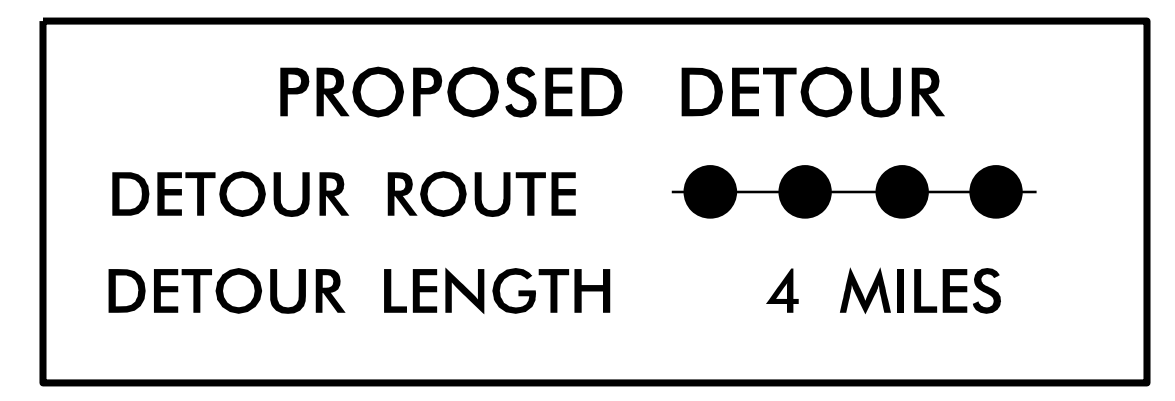
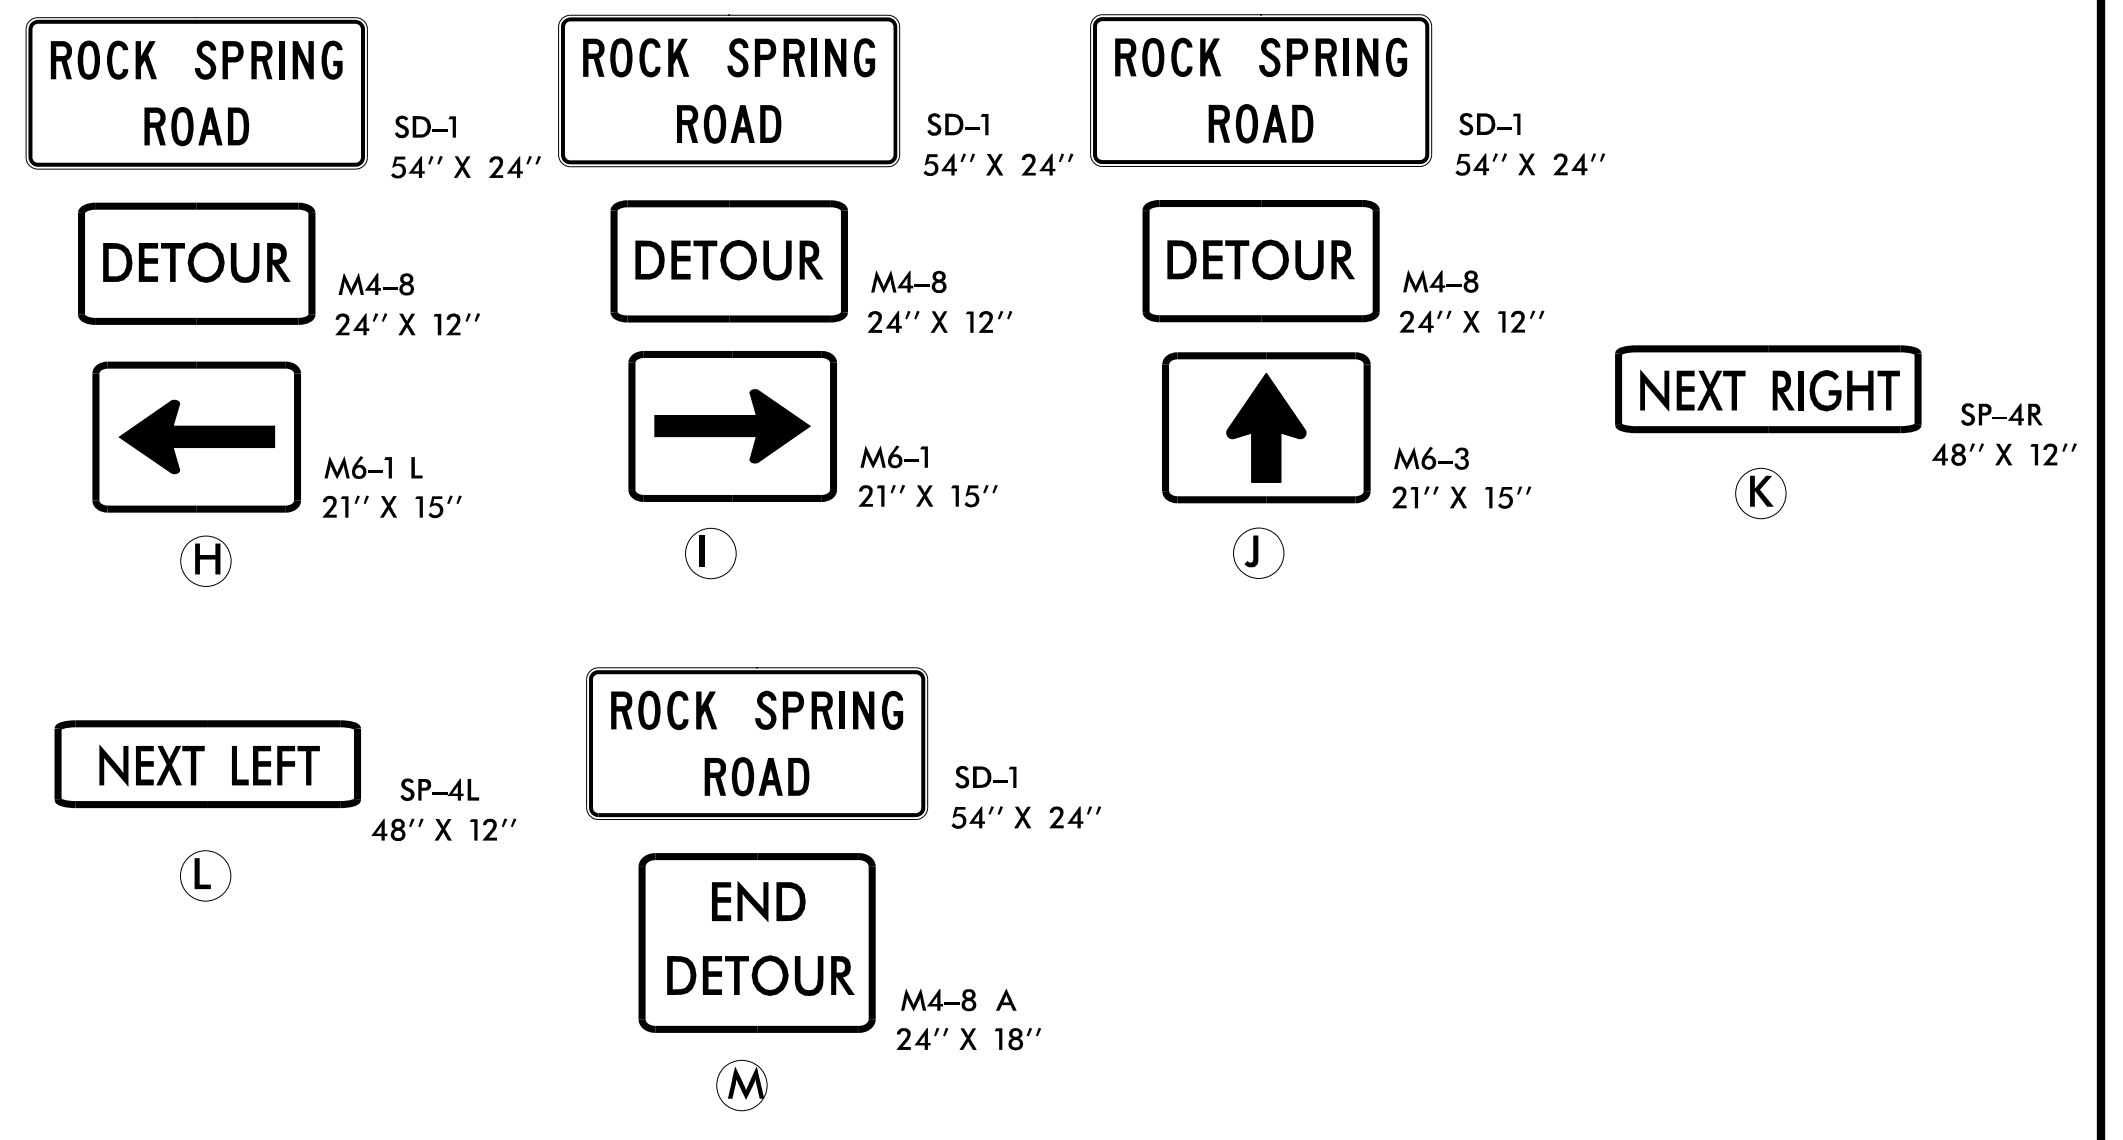
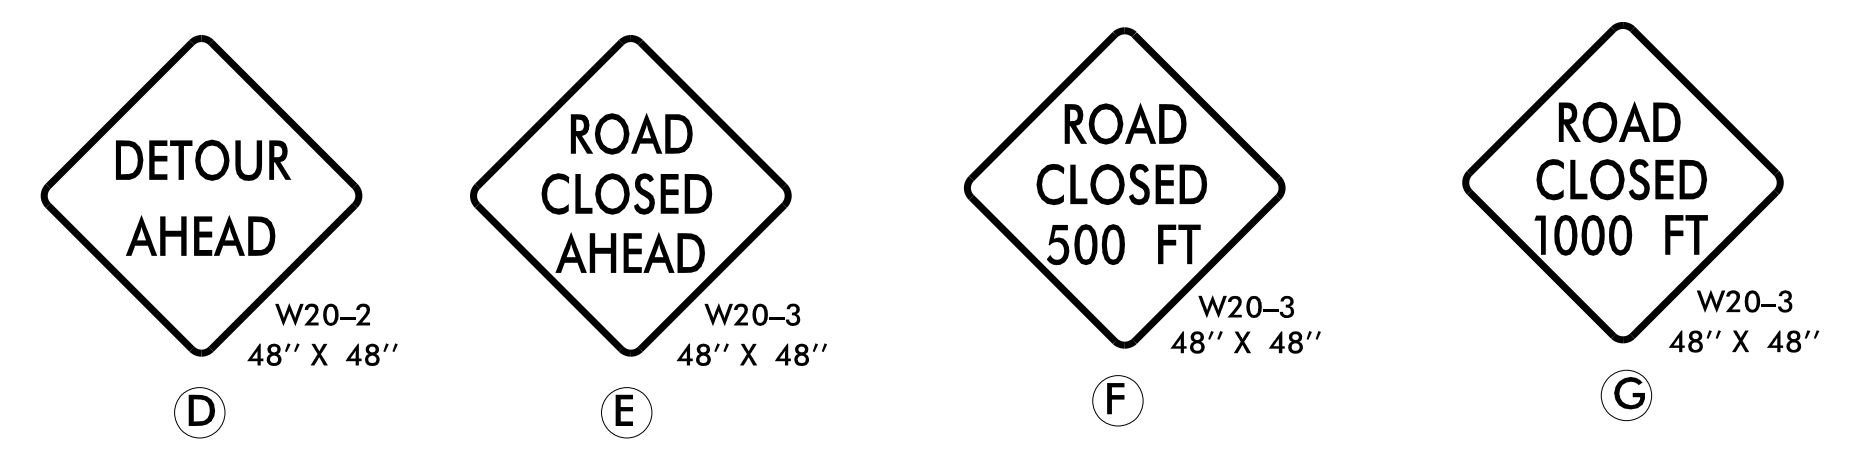
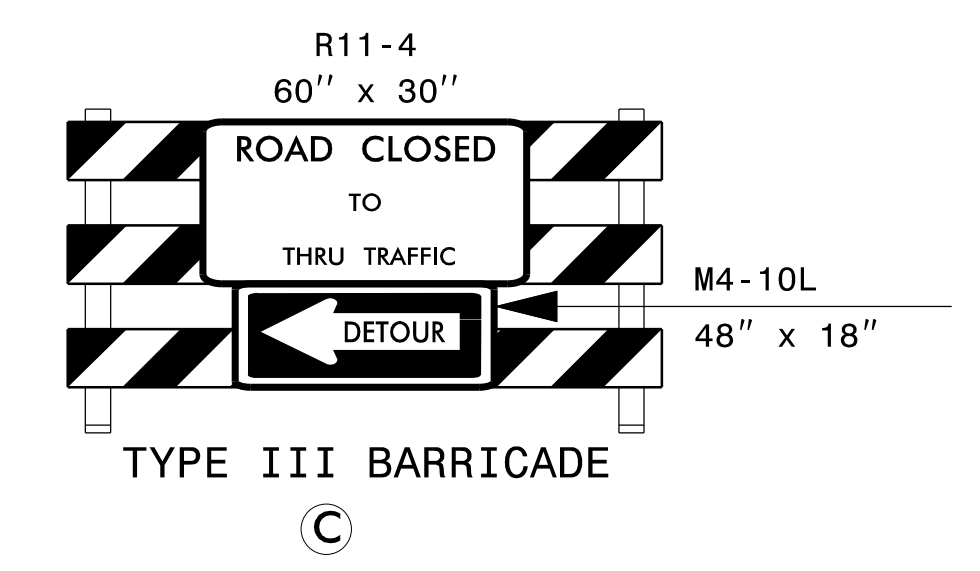
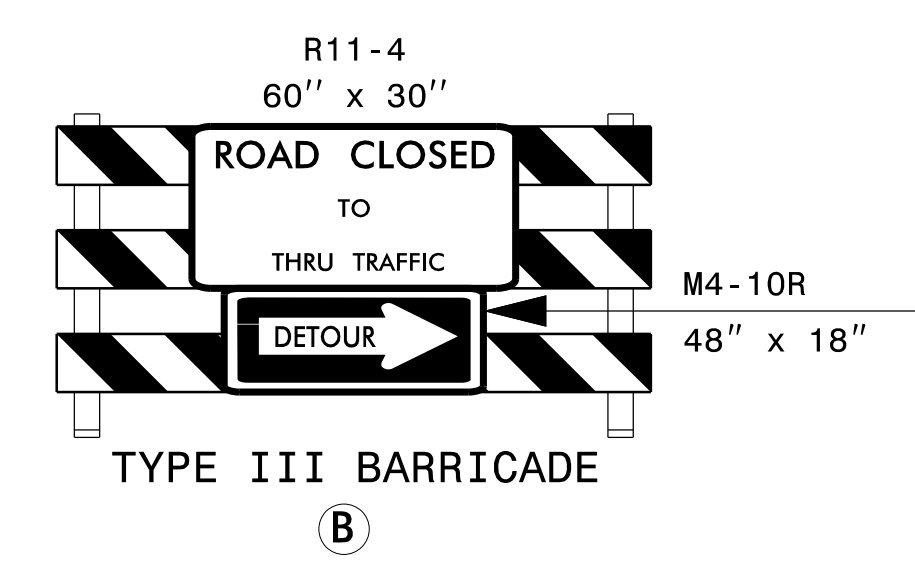




SEE RSD 1101.03, SHEET 1 OF 9, FOR SIGN DISTANCE AND APPLICABLE NOTES.

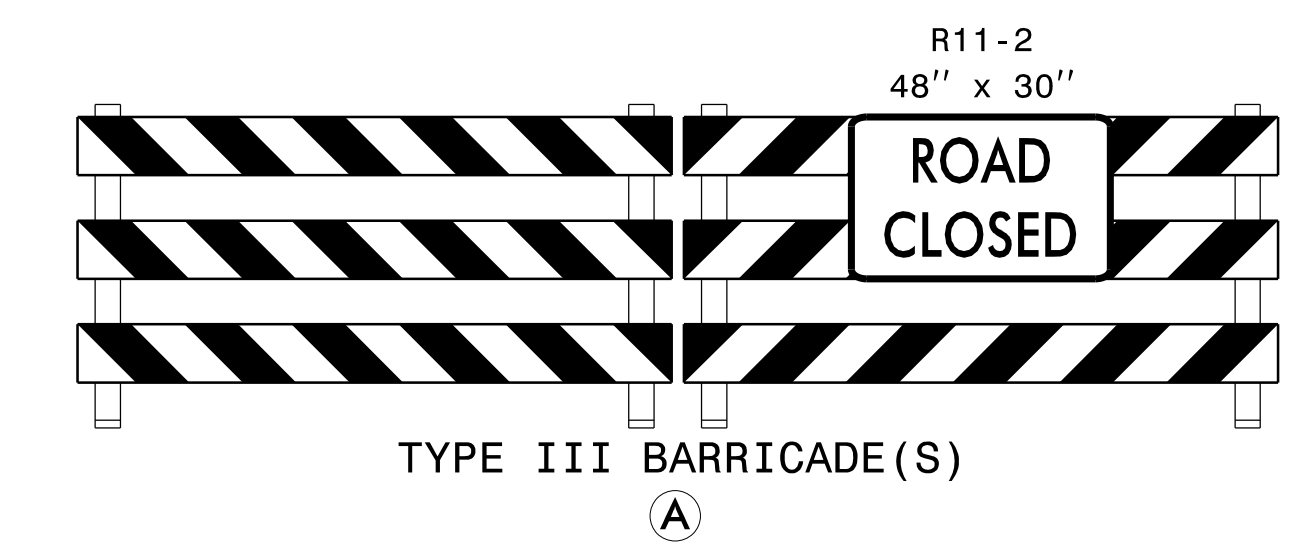

DOCUMENT NOT CONSIDERED FINAL
UNLESS ALL SIGNATURES COMPLETED

APPROVED: *William J. Hamilton*
DATE: 9/15/2017

SEAL

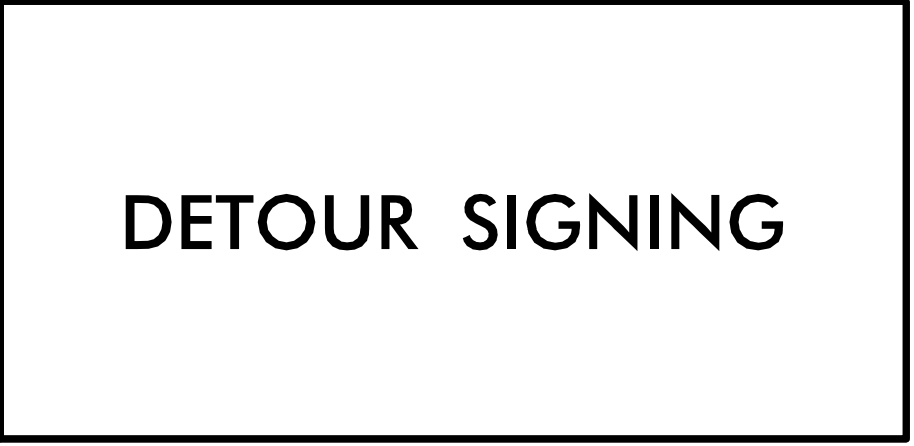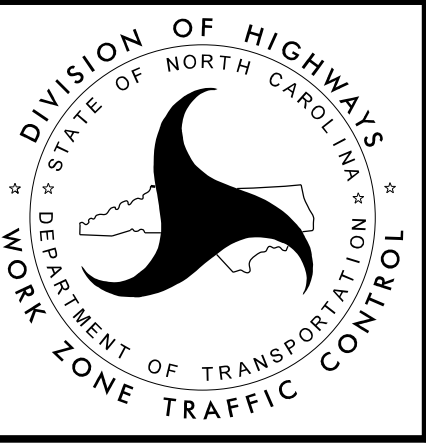

DETOUR SIGNING