


DETAIL "A"  
 (TYPICAL EACH END OF UNIT)  
 NOTE: EXTERIOR UNIT SHOWN - INTERIOR UNIT SIMILAR EXCEPT OMIT #5 S3 BARS.

PLAN OF SPAN B

PROJECT NO. B-5407  
POLK COUNTY  
 STATION: 13+52.00 -L-

SHEET 4 OF 5

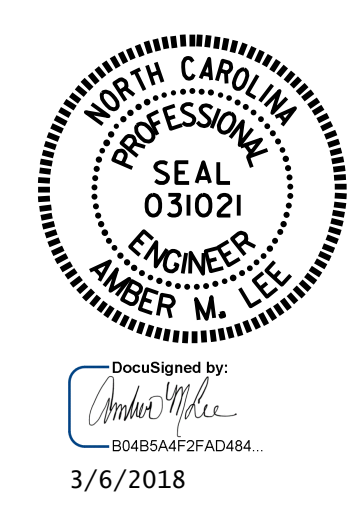

STATE OF NORTH CAROLINA  
 DEPARTMENT OF TRANSPORTATION  
 RALEIGH  
 PLAN OF 40' UNIT  
 30'-6" CLEAR ROADWAY  
 SPAN B  
 90° SKEW

ASSEMBLED BY : A. GODFREY	DATE : 09/2017
CHECKED BY : G. KOUCHEK I	DATE : 12/2017
DRAWN BY : DGE	3/09
CHECKED BY : BCH	3/09
REV. 12/5/11	MAA/AAC
REV. 8/14	MAA/TMG

REVISIONS						SHEET NO.
NO.	BY:	DATE:	NO.	BY:	DATE:	S-9
1			3			TOTAL SHEETS 24
2			4			

DOCUMENT NOT CONSIDERED FINAL UNLESS ALL SIGNATURES COMPLETED