

THIS SHEET IS FOR DETOUR CONSTRUCTION ONLY

Kimley Horn


421 FAYETTEVILLE STREET, SUITE 600
RALEIGH, NC 27601

RIGHT-OF-WAY REV.
CONST. REV.

PROJECT REFERENCE NO. B-5352	SHEET NO. 2B-1
RW SHEET NO.	
ROADWAY DESIGN ENGINEER	HYDRAULICS ENGINEER
DOCUMENT NOT CONSIDERED FINAL UNLESS ALL SIGNATURES COMPLETED	



NC GRID
NAD 83 NSRS 2007

FUNNEL DRAINS ON SOUTHBOUND
LANE OF TRAVEL TO BE REPLACED
PRIOR TO IMPLEMENTING DETOUR

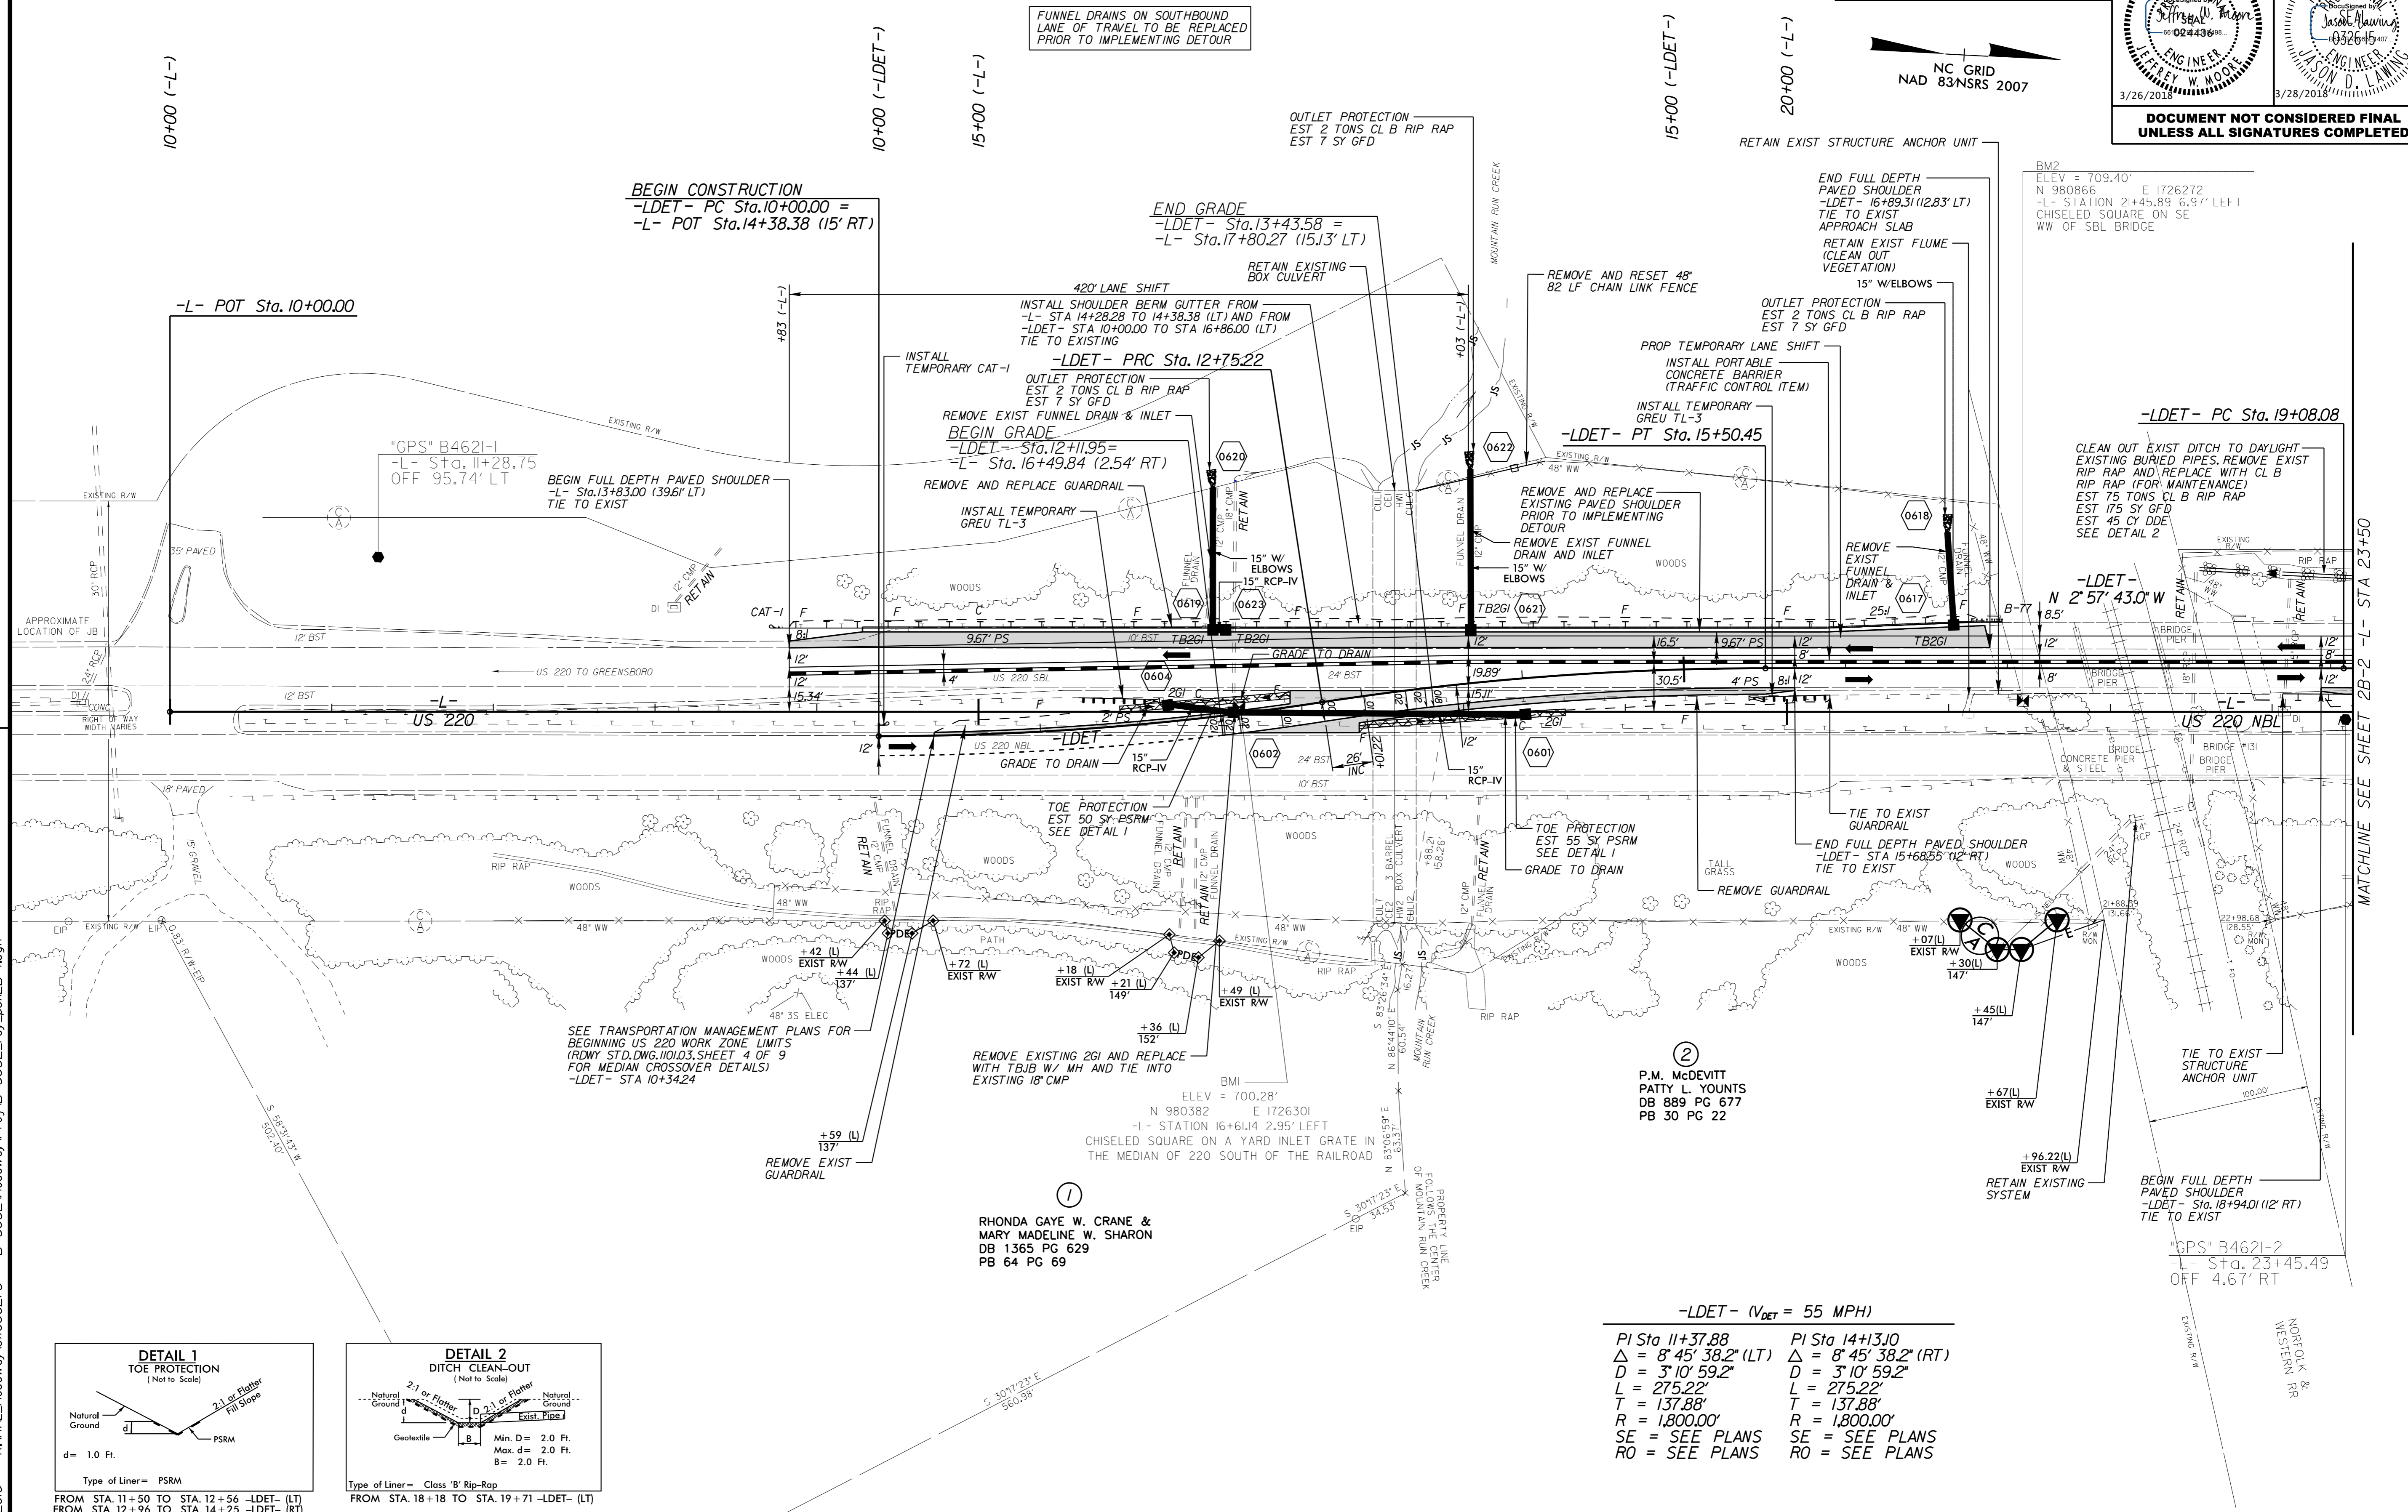

REVISIONS

MATCHLINE SEE SHEET 2B-2 -L- STA 23+50

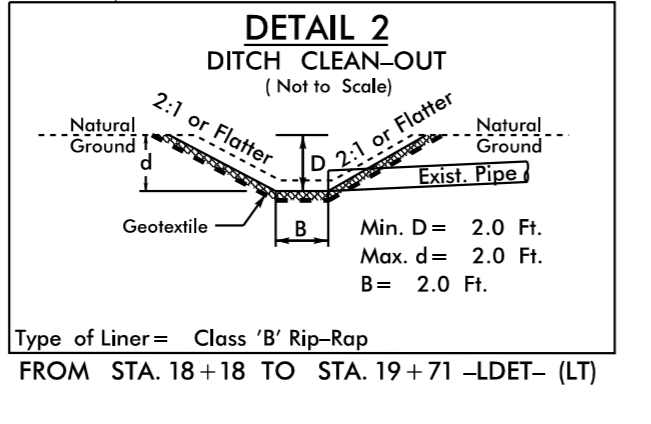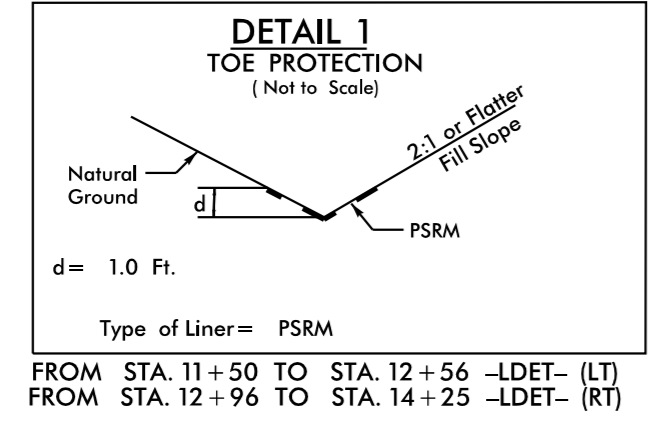

-LDET- (V_{DET} = 55 MPH)

PI Sta 11+37.88	PI Sta 14+13.10
Δ = 8' 45" 38.2" (LT)	Δ = 8' 45" 38.2" (RT)
D = 3' 10' 59.2"	D = 3' 10' 59.2"
L = 275.22'	L = 275.22'
T = 137.88'	T = 137.88'
R = 1,800.00'	R = 1,800.00'
SE = SEE PLANS	SE = SEE PLANS
RO = SEE PLANS	RO = SEE PLANS

3/26/2018 K:\PAL_Roadway\01036275 - B-5352\Roadway\Proj\B-5352_rdy_pst2B-1.dgn

SEE SHEET 7 FOR -LDET- PROFILE