

THIS SHEET IS FOR DETOUR CONSTRUCTION ONLY

Kimley » Horn

421 FAYETTEVILLE STREET, SUITE 600
RALEIGH, NC 27601

RIGHT-OF-WAY REV.

CONST. REV.

PROJECT REFERENCE NO.

B-5352



SHEET NO.

2B-2

R/W SHEET NO.




ROADWAY DESIGN
ENGINEER

HYDRAULICS
ENGINEER

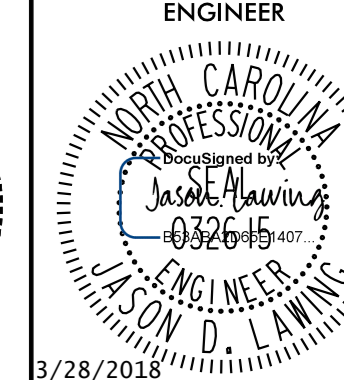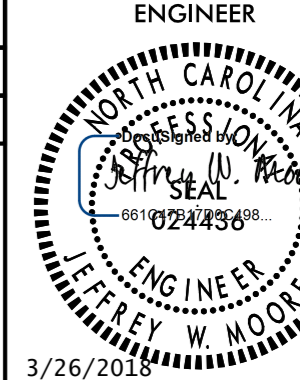

**DOCUMENT NOT CONSIDERED FINAL
UNLESS ALL SIGNATURES COMPLETED**

REVISIONS

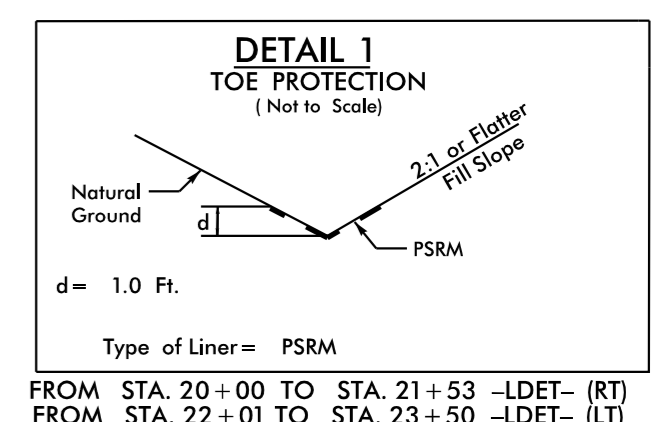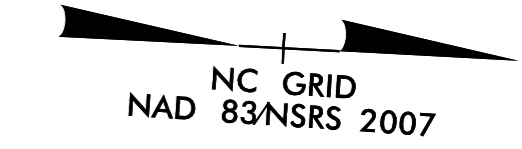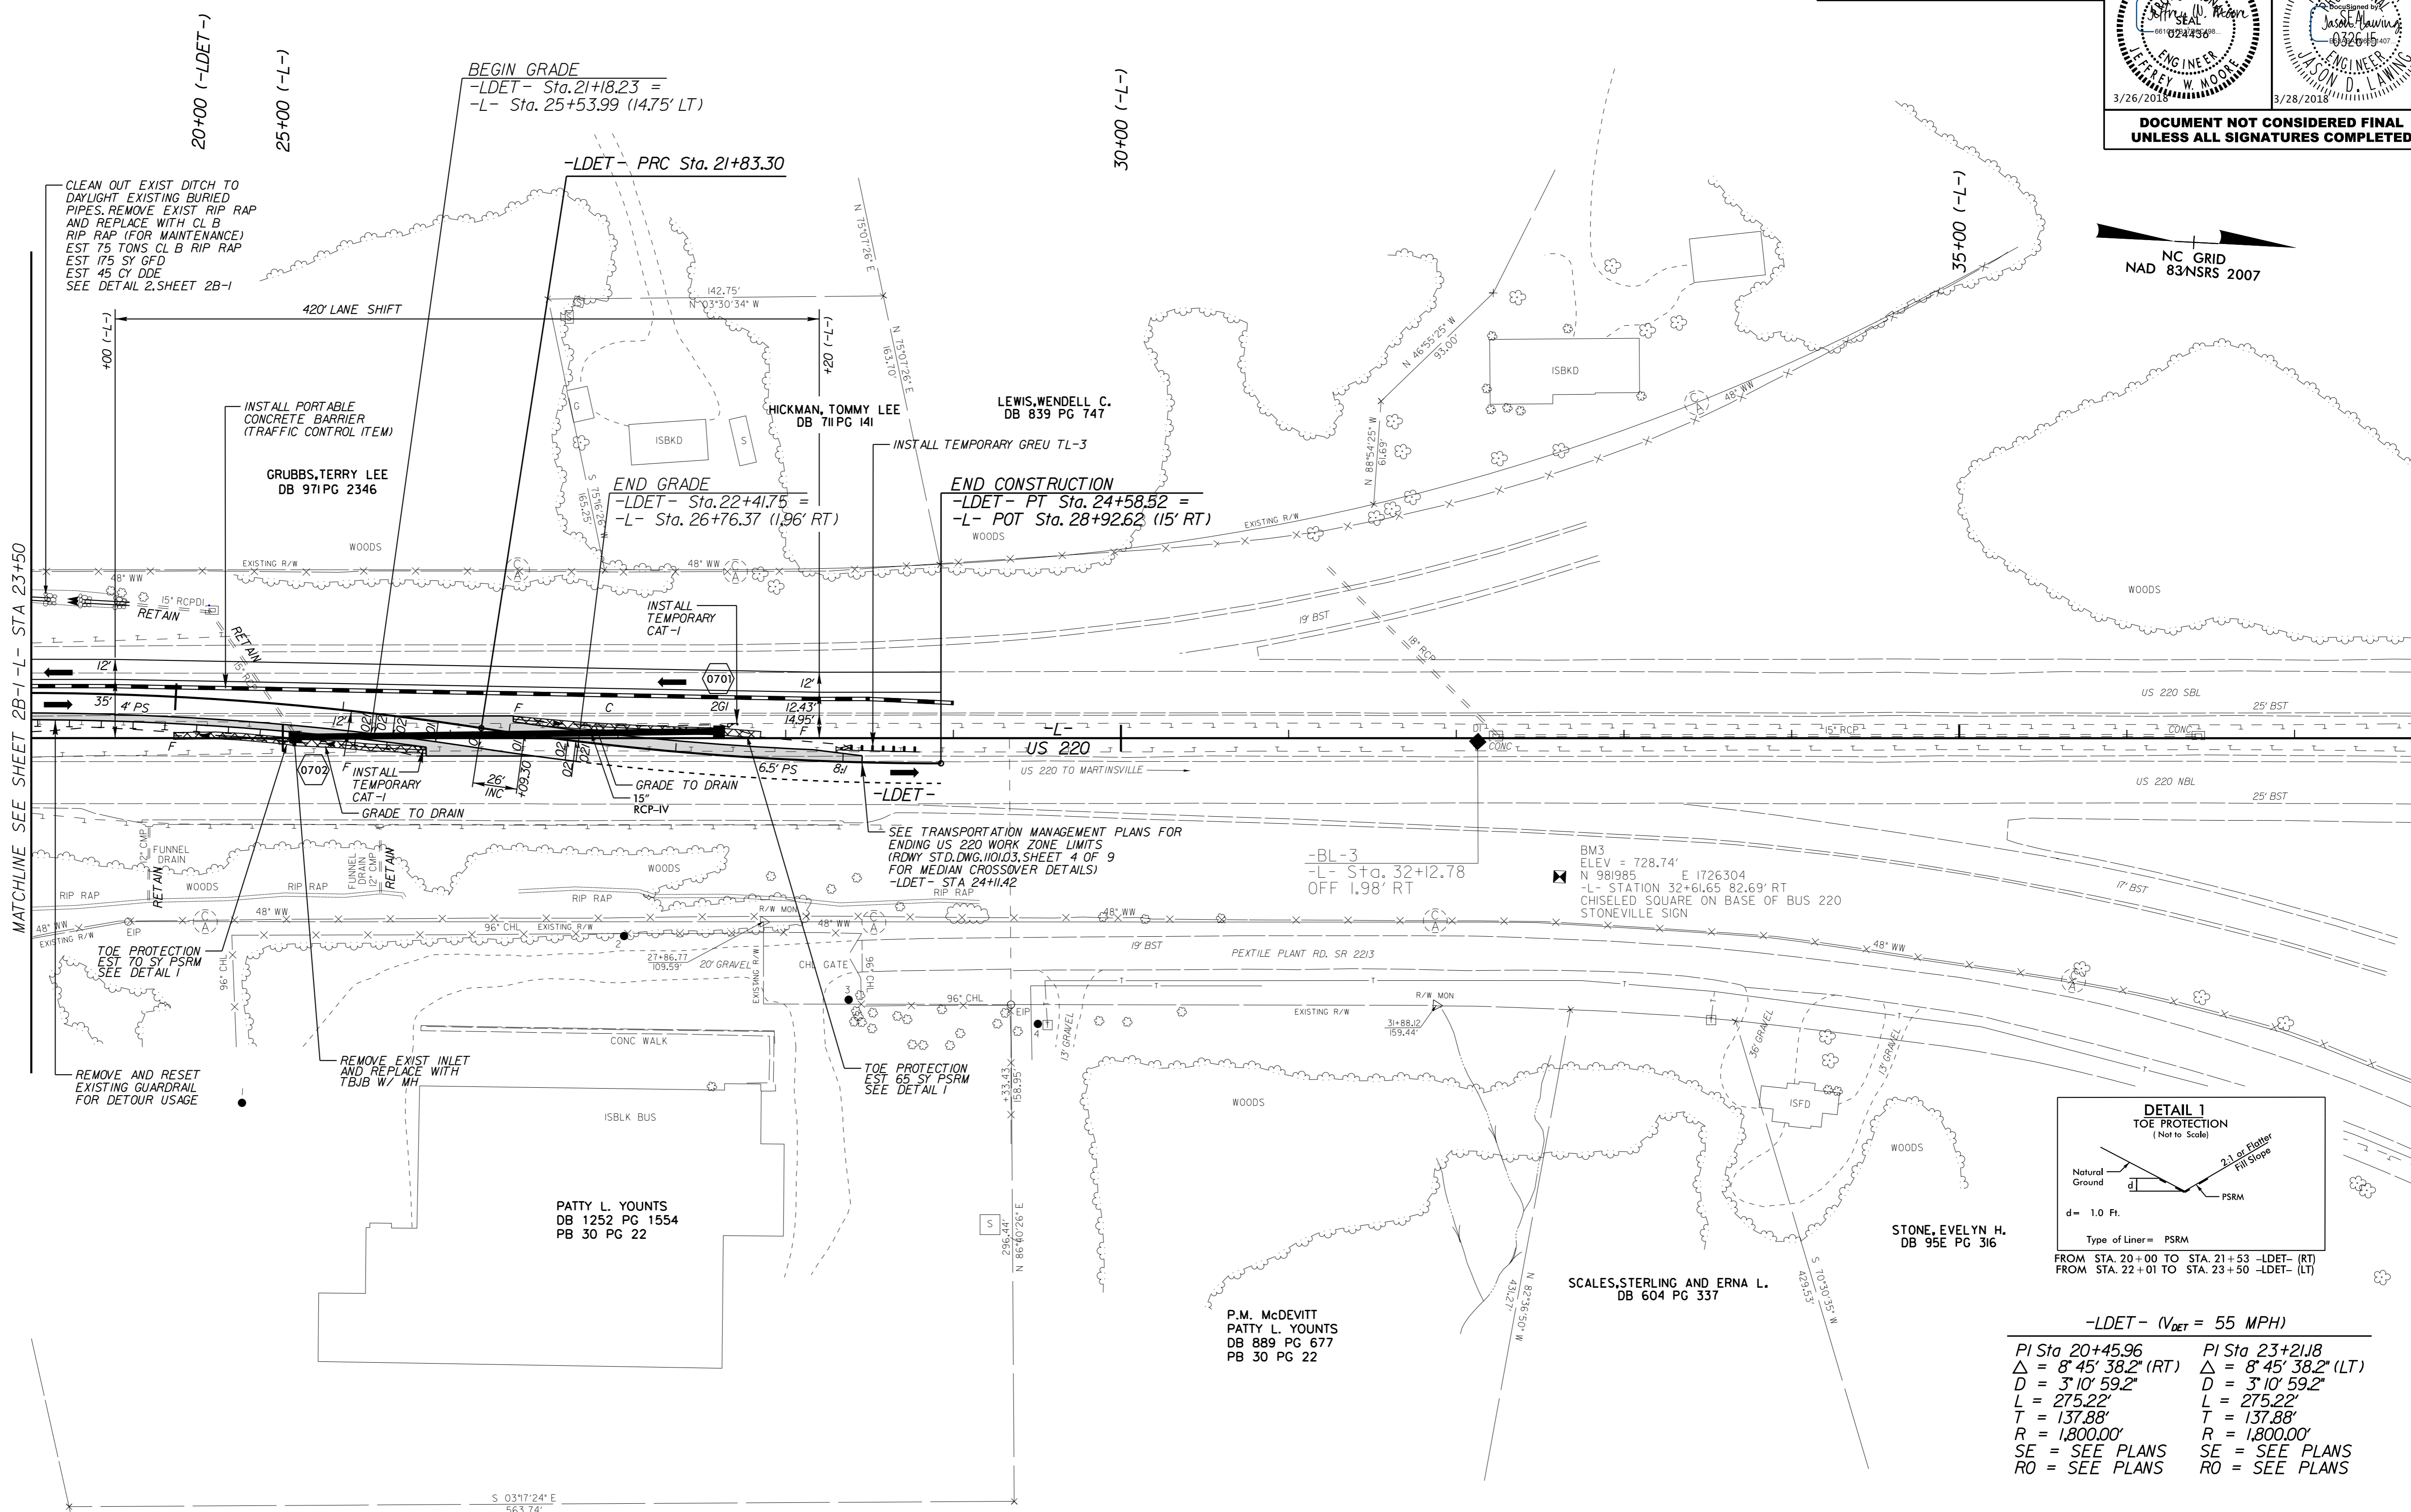

FROM STA. 20+00 TO STA. 21+53 -LDET- (RT)
FROM STA. 22+01 TO STA. 23+50 -LDET- (LT)

-LDET- (V_{DET} = 55 MPH)	
PI Sta 20+45.96 Δ = 8' 45' 38.2" (RT) D = 3' 10' 59.2" L = 275.22' T = 137.88' R = 1,800.00'	PI Sta 23+21.18 Δ = 8' 45' 38.2" (LT) D = 3' 10' 59.2" L = 275.22' T = 137.88' R = 1,800.00'
SE = SEE PLANS RO = SEE PLANS	SE = SEE PLANS RO = SEE PLANS

3/26/2018 K:\PAL_Roadway\01036275 - B-5352\Roadway\Proj\B-5352_rdy_pst2B-2.dgn

SEE SHEET 7 FOR -LDET- PROFILE