

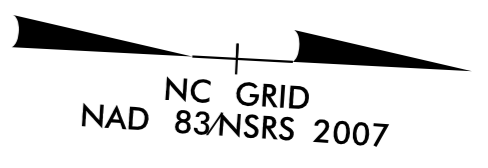


PROJECT REFERENCE NO. B-5352	SHEET NO. 5
RW SHEET NO.	
ROADWAY DESIGN ENGINEER 	HYDRAULICS ENGINEER
DOCUMENT NOT CONSIDERED FINAL UNLESS ALL SIGNATURES COMPLETED	


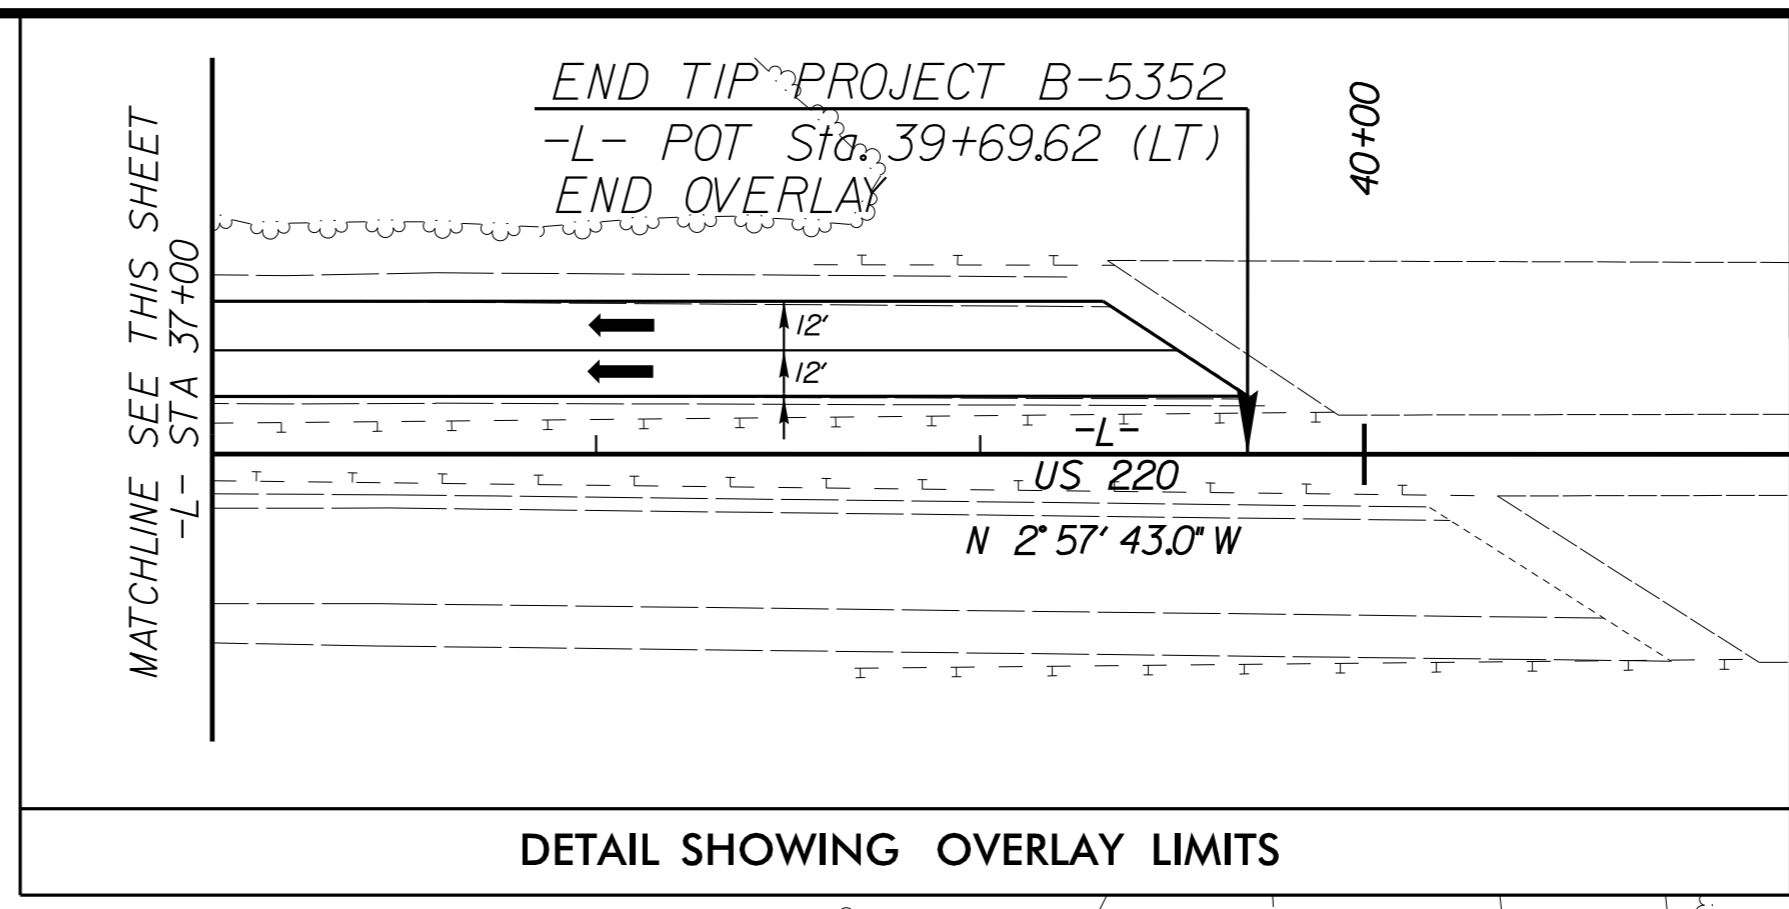


REVISIONS

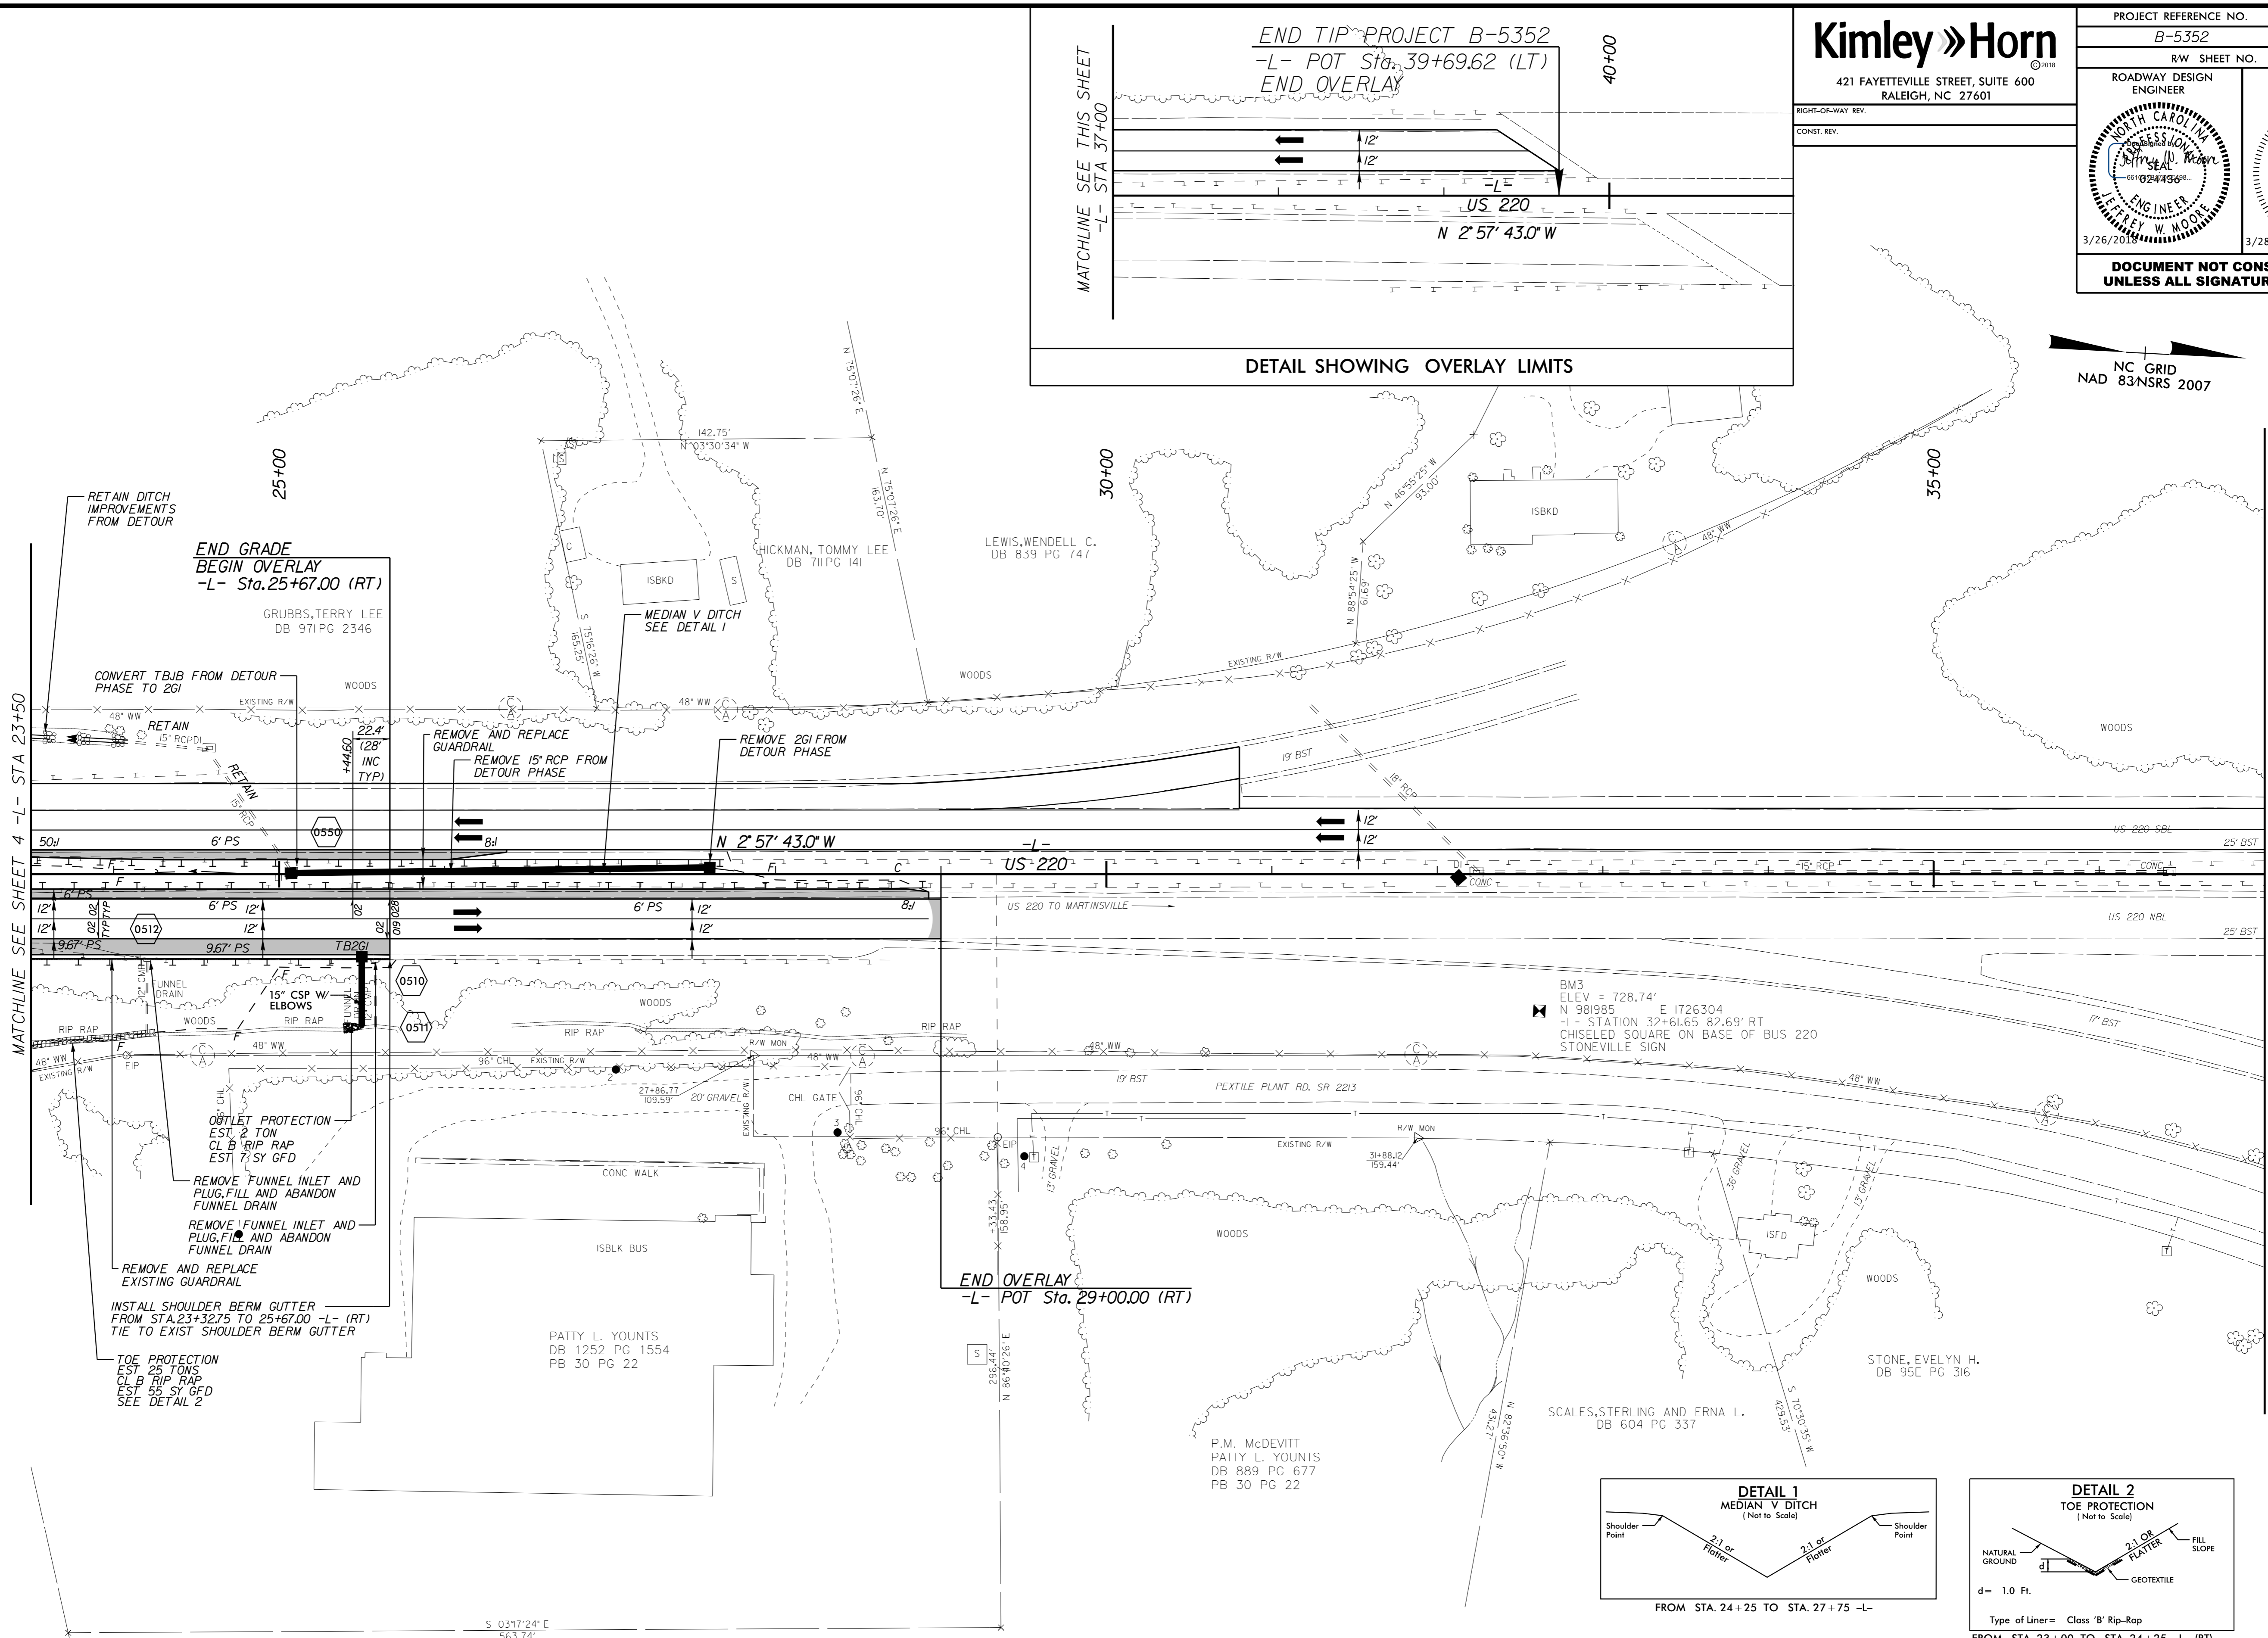

MATCHLINE SEE SHEET 4 -L- STA 23+50

MATCHLINE SEE THIS SHEET -L- STA 37+00

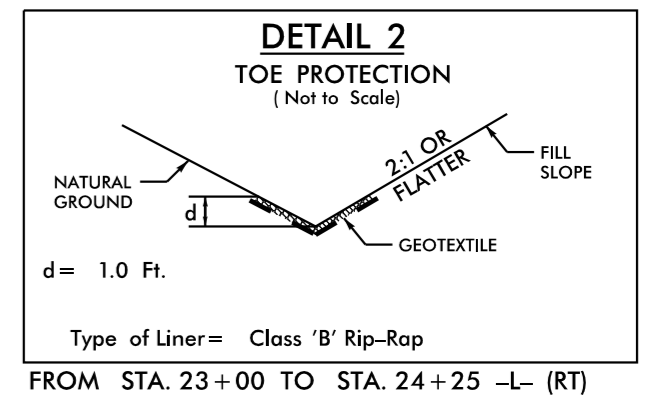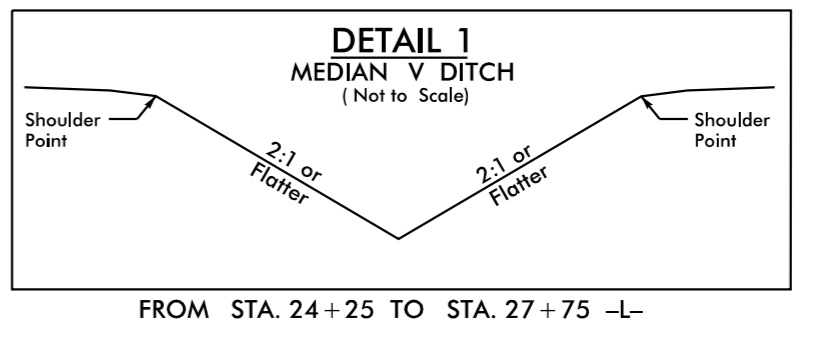

3/26/2018 K:\RAL_Roadway\01036275 - B-5352\Roadway\Proj\B-5352_rdy_pst5.dgn