
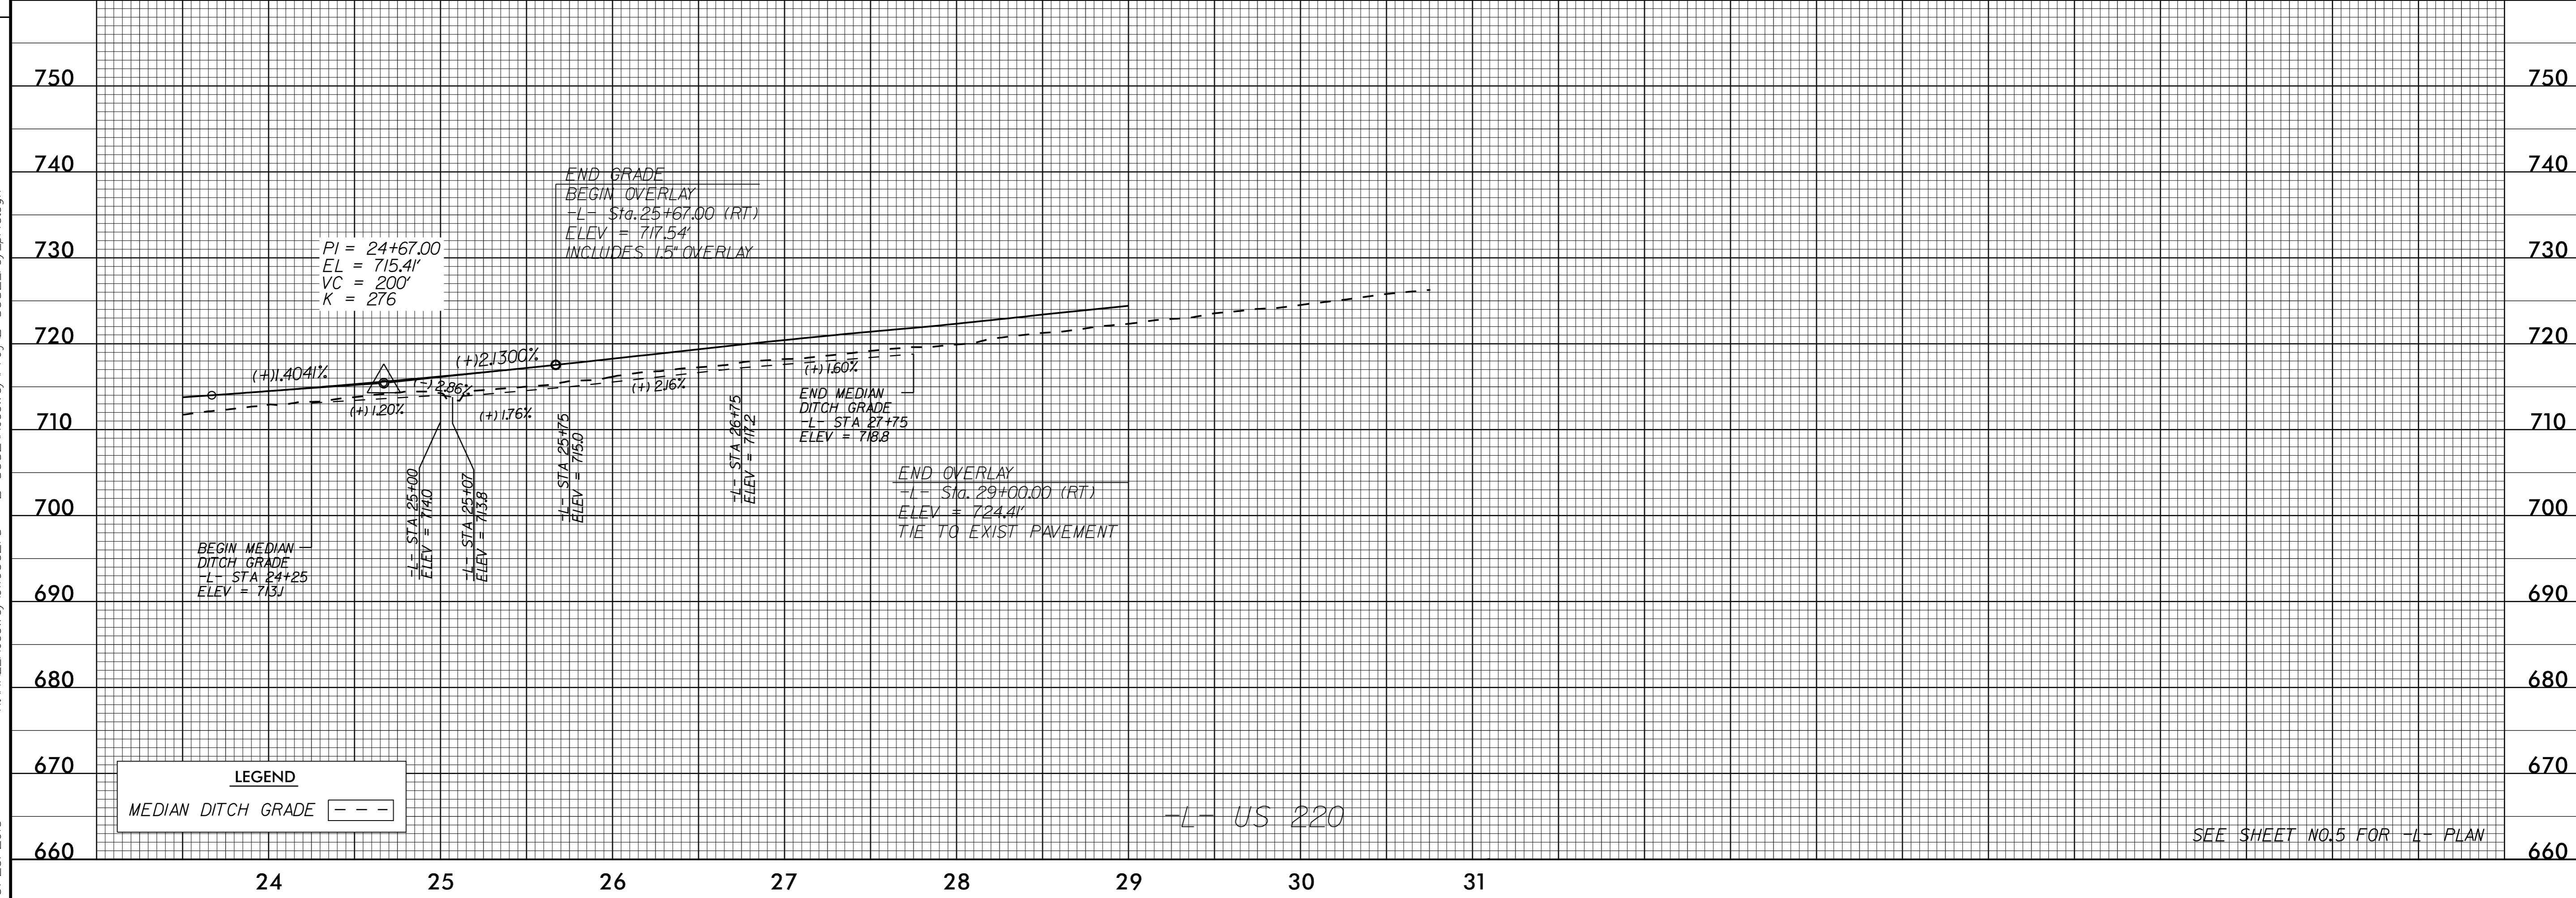


PROJECT REFERENCE NO. B-5352	SHEET NO. 6
ROADWAY DESIGN ENGINEER	HYDRAULICS ENGINEER

**DOCUMENT NOT CONSIDERED FINAL
UNLESS ALL SIGNATURES COMPLETED**

REVISIONS

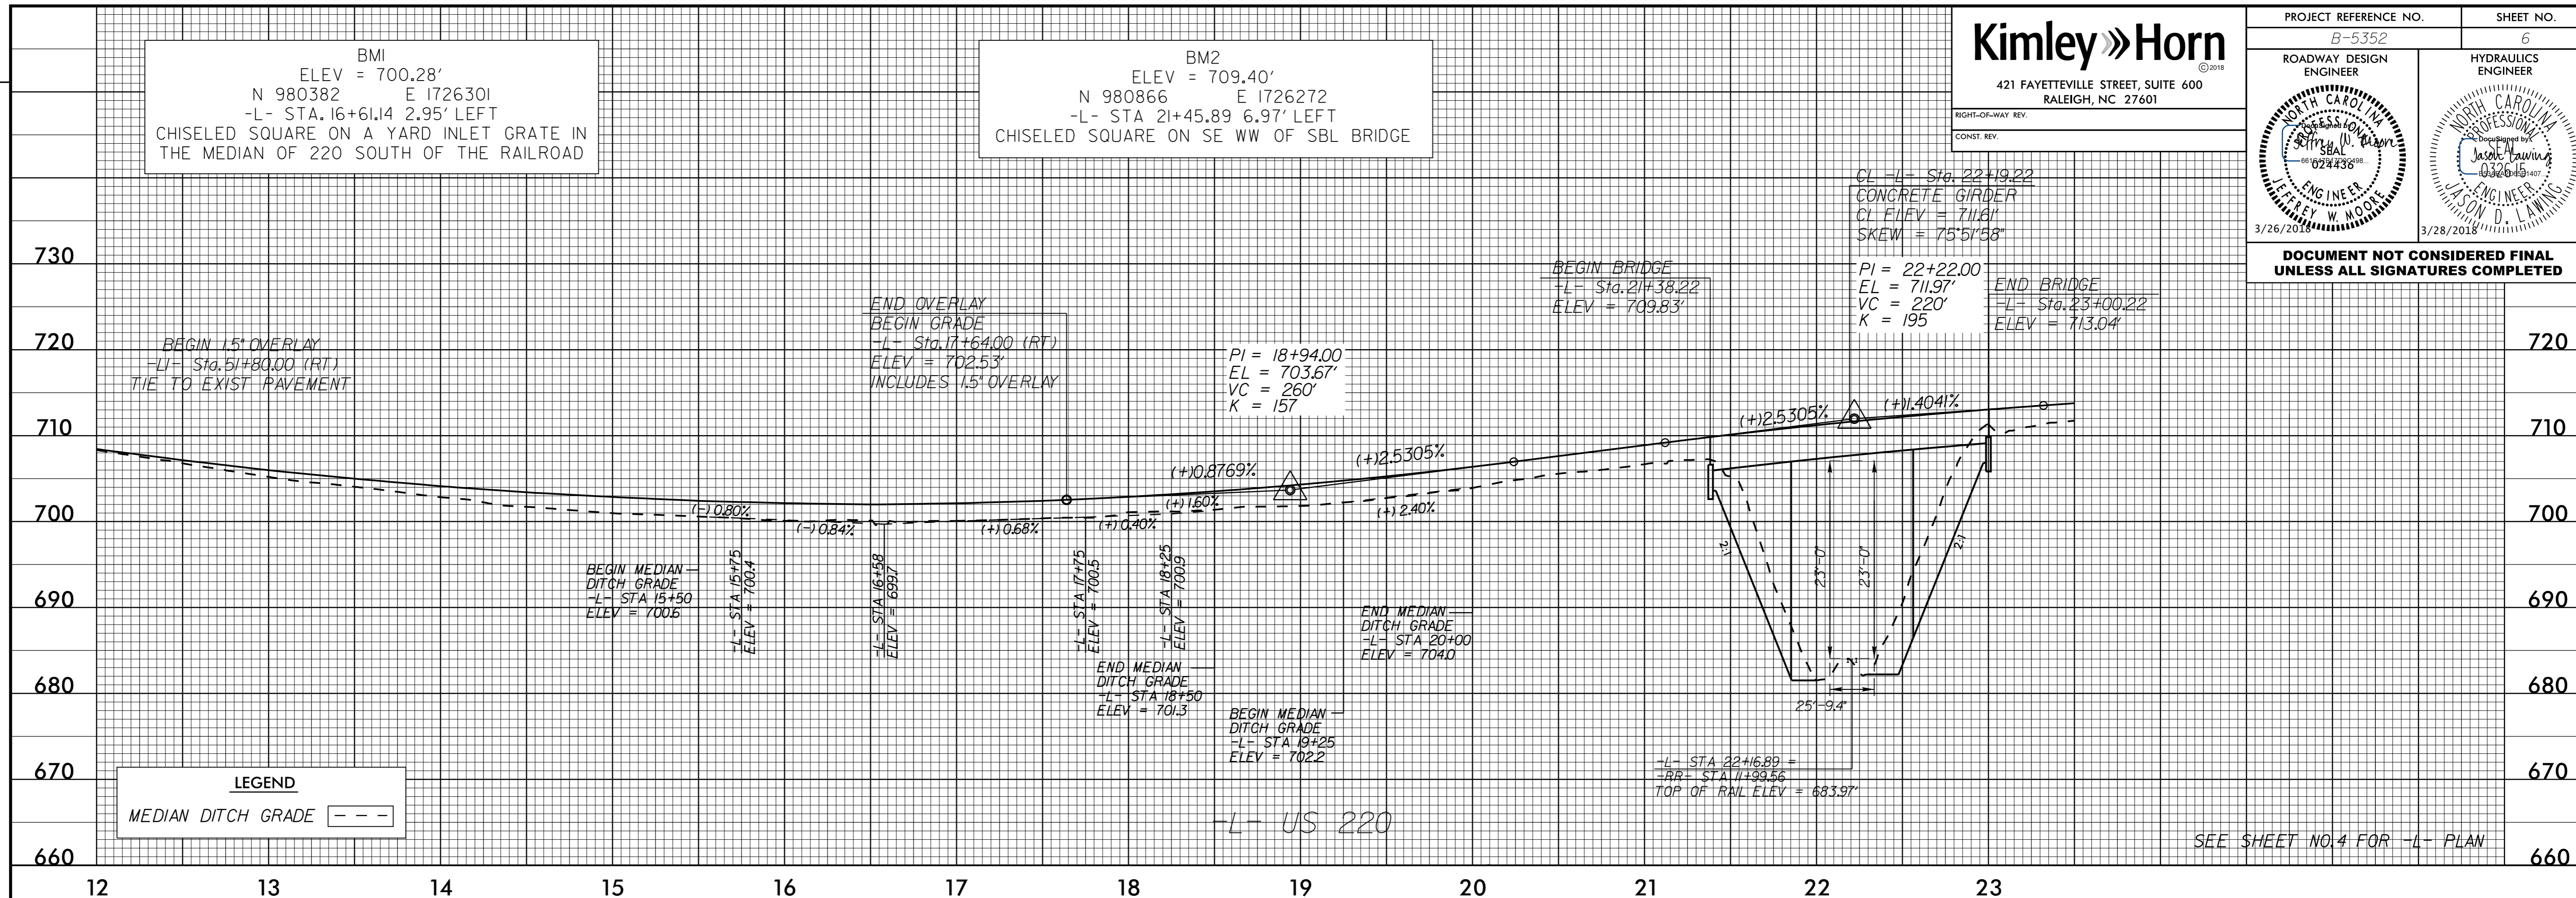

K:\RAL_Roadway\01036275 - B-5352\Roadway\Proj\B-5352_L-rdy_dfl16.dgn
3/26/2018