

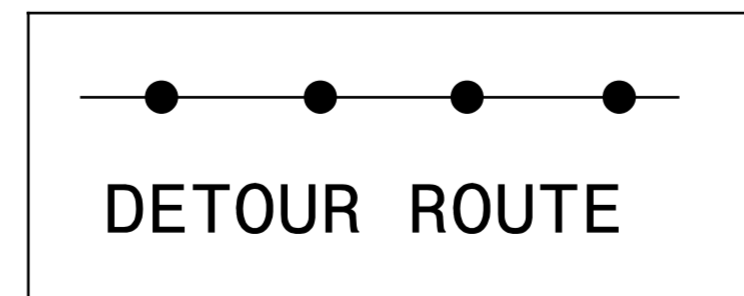
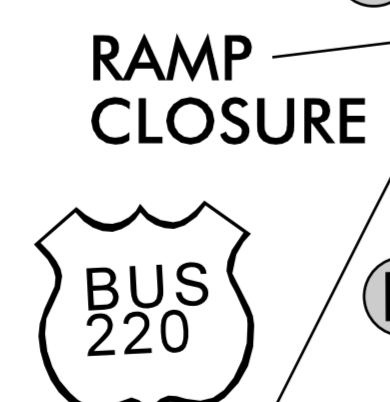
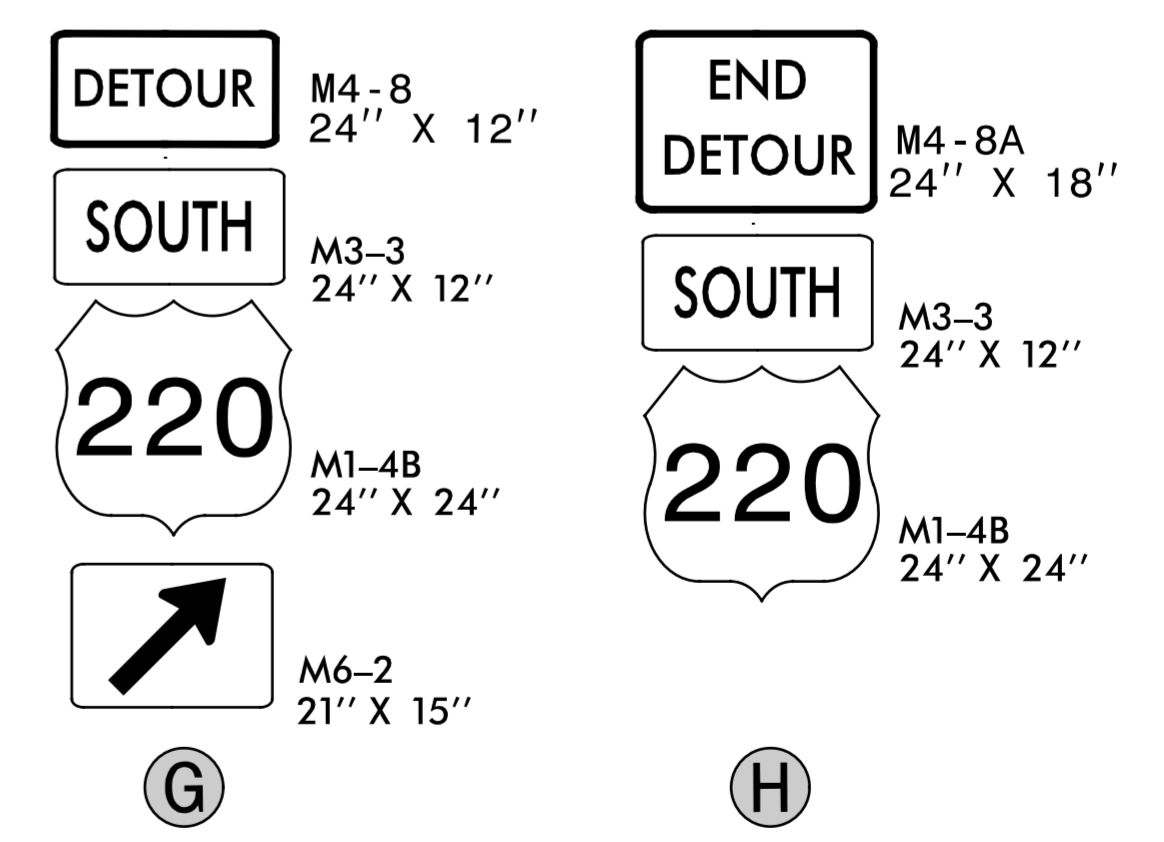
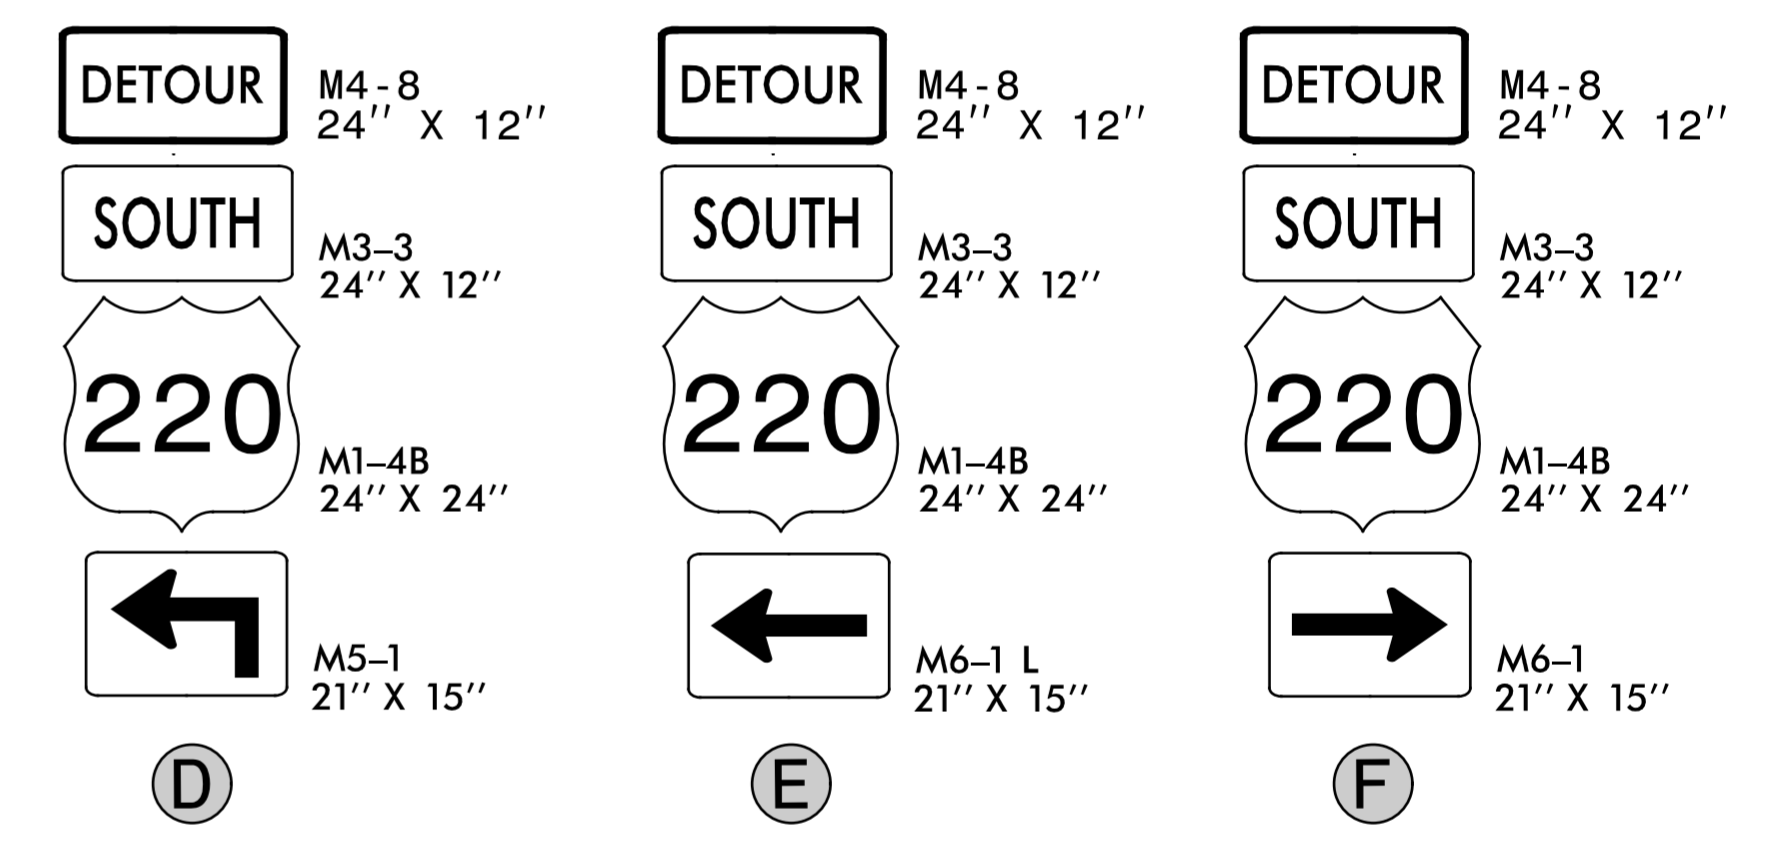


Stoneville
pop. 971

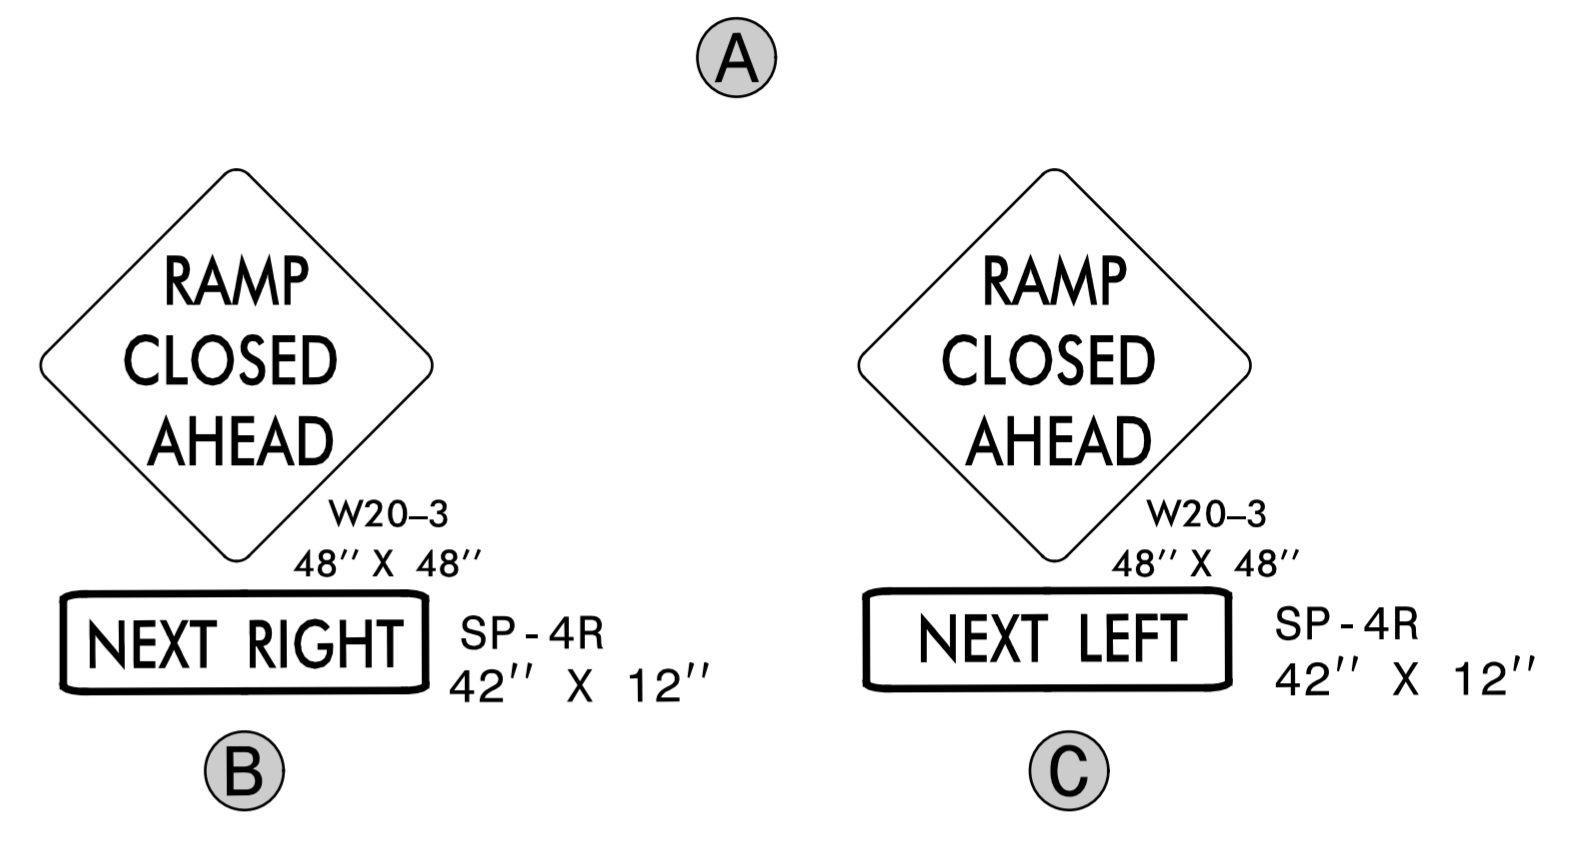

APPROVED: *Michael T. Esoph*
DATE: 2/20/2018
SEAL
DOCUMENT NOT CONSIDERED FINAL
UNLESS ALL SIGNATURES COMPLETED

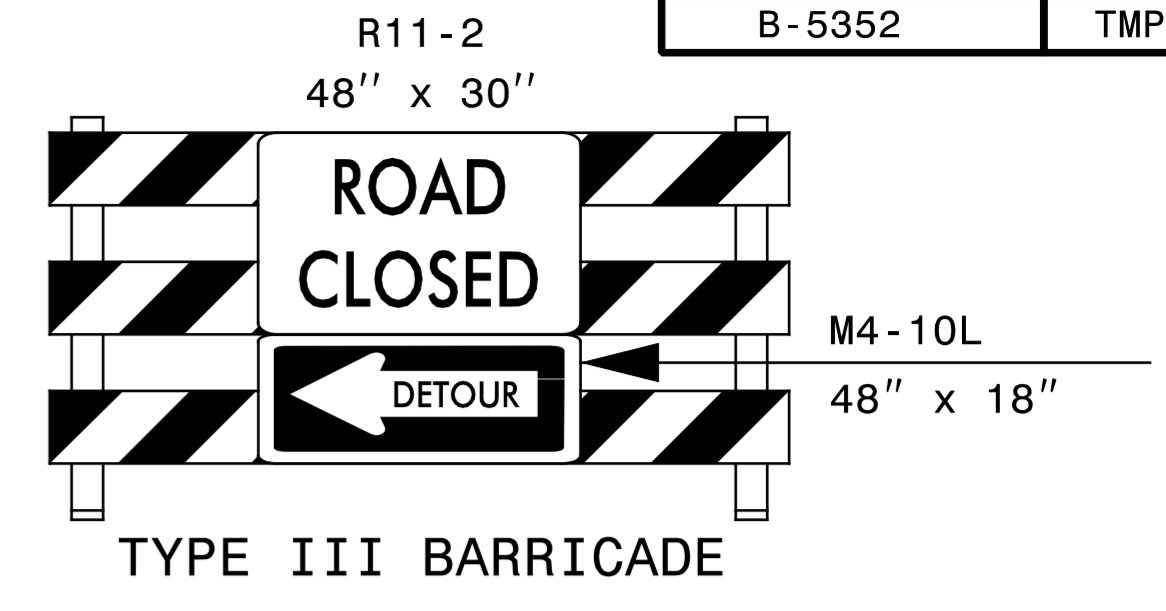

DETOUR FOR
US 220 BUS. TO SB US 220
ON-RAMP CLOSURE

2/20/2018
J:\TRAFFIC\B-5352\TMP\B5352_tmp_detour.dgn
ICA Engineering

