

USE RSD 1101.02 (SHEET 4 OF 14) FOR PLACEMENT OF ADVANCE LANE CLOSURE SIGNS, ARROW PANELS AND CHANGEABLE MESSAGE BOARD FOR RIGHT LANE CLOSURE (-L1- STA 51+80±)

MATCHLINE -L- STA 29+50  
SEE SHEET TMP-9

MATCHLINE -L- STA 15+50  
SEE SHEET TMP-9


2/20/2018  
J:\TRAFFIC\B-5352\TMP\B5352-TMP-pii-dtl-01.dgn  
ICA Engineering

APPROVED: *Michael T. Rzepka*  
DocuSigned by:  
01BC3480C28049D

DATE: 2/20/2018

SEAL

**DOCUMENT NOT CONSIDERED FINAL  
UNLESS ALL SIGNATURES COMPLETED**

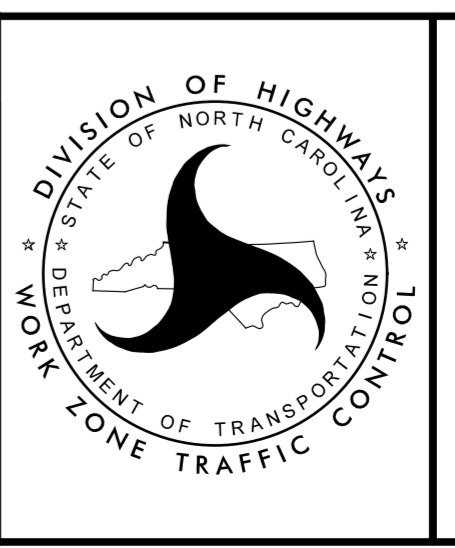

**PHASE II DETAIL**