

USE RSD 1101.02 (SHEET 4 OF 14) FOR PLACEMENT OF ADVANCE LANE CLOSURE SIGNS, ARROW PANELS AND CHANGEABLE MESSAGE BOARD FOR LEFT LANE CLOSURE (-L1- STA 51+80±)

-L1- STA 59+00±  
END LANE  
DROP TAPER

-L1- STA 60+15±

-L1- STA 62+40±

-L- STA 10+50±


-L- STA 12+44±  
BEGIN PCB RESET  
6' OFFSET

-L- STA 13+00±  
PCB 2' OFFSET


MATCHLINE -L- STA 29+50  
SEE SHEET TMP-11

MATCHLINE -L- STA 15+50  
SEE SHEET TMP-11


2/20/2018  
J:\TRAFFIC\B-5352\TMP\B5352-TMP-piii.dgn  
ICA Engineering

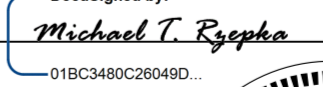APPROVED:   
DATE: 2/20/2018

SEAL

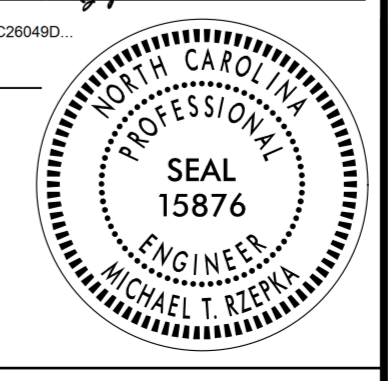

**DOCUMENT NOT CONSIDERED FINAL  
UNLESS ALL SIGNATURES COMPLETED**

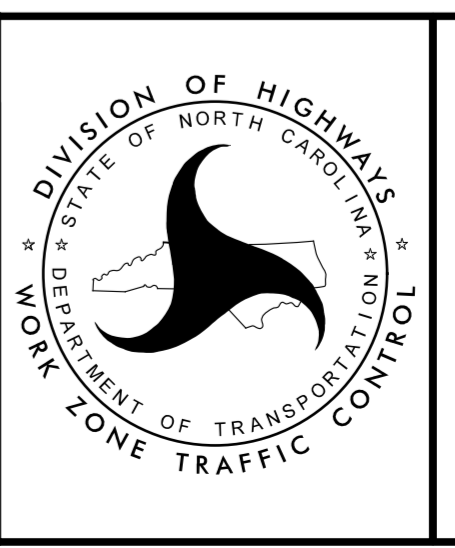

**PHASE III DETAIL**