
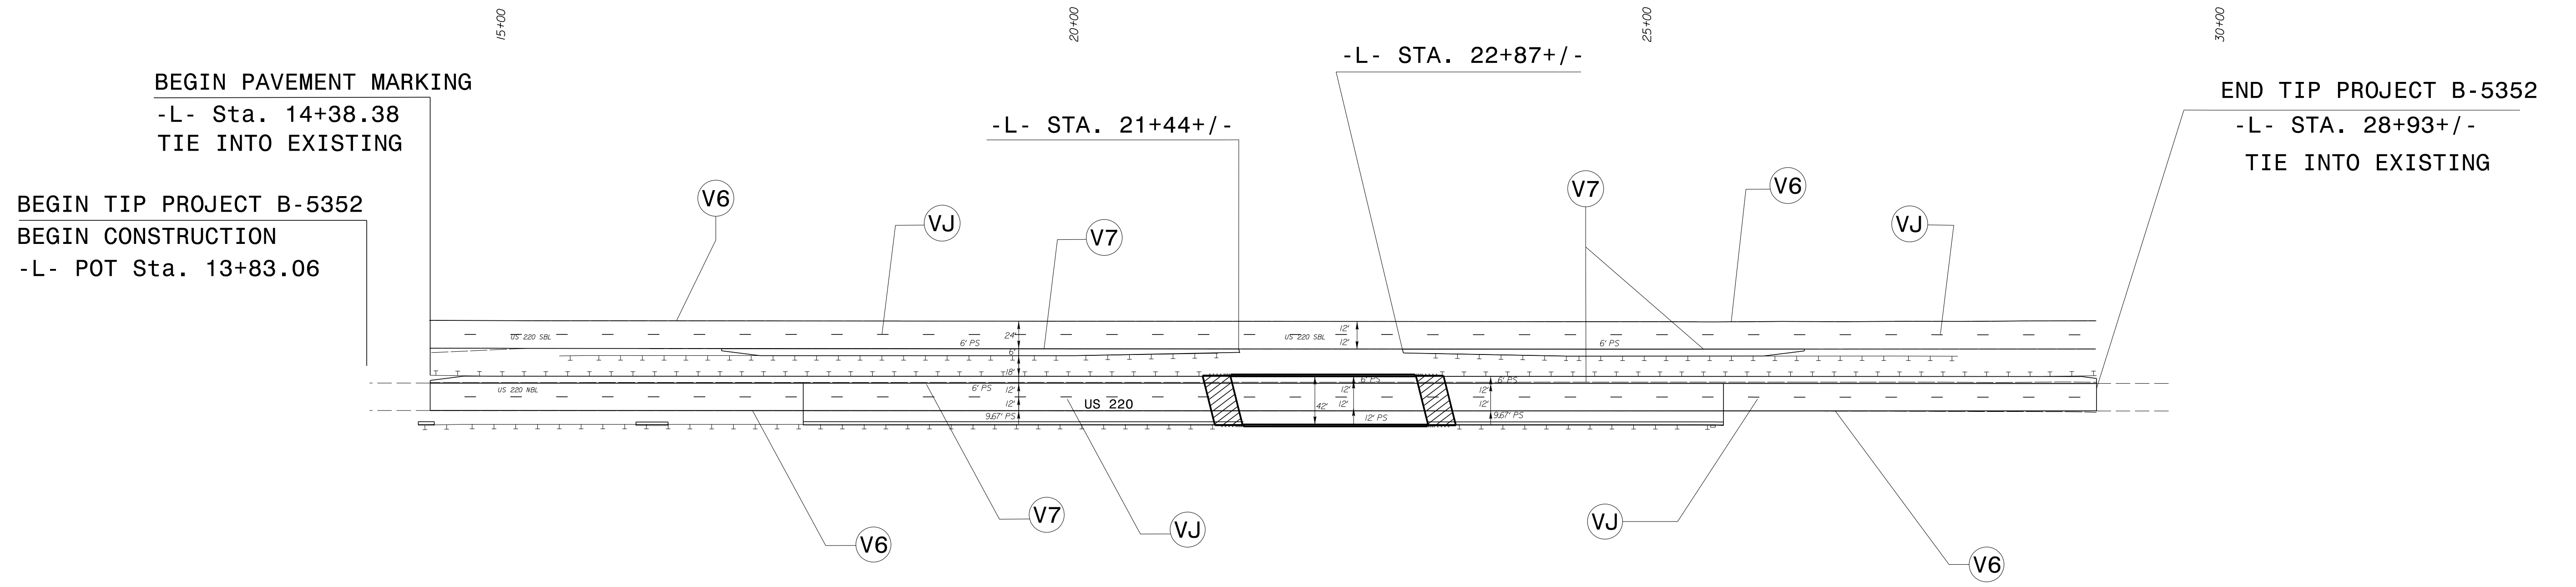


| | |
|--|--------------------|
| TIP NO. B-5352 | SHEET NO. PMP-2 |
| APPROVED: <i>Renee B. Roach</i> DATE: 4/2/2018 | |
| | |
| DOCUMENT NOT CONSIDERED FINAL UNLESS ALL SIGNATURES COMPLETED | |

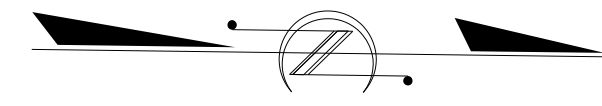

01/30/18
 P:\projects-B\B5352\Traffic\Signing\CADD\Signing Layout Plans\B-5352_PMP.dgn
 User:jmavarrte

PAVEMENT MARKING DETAIL