


NOTE: APPROXIMATE QUANTITIES ONLY. CLEARING AND GRUBBING, UNCLASSIFIED EXCAVATION, BORROW EXCAVATION, FINE GRADING, AND REMOVAL OF EXISTING ASPHALT PAVEMENT WILL BE PAID FOR AT THE CONTRACT LUMP SUM PRICE FOR "GRADING."

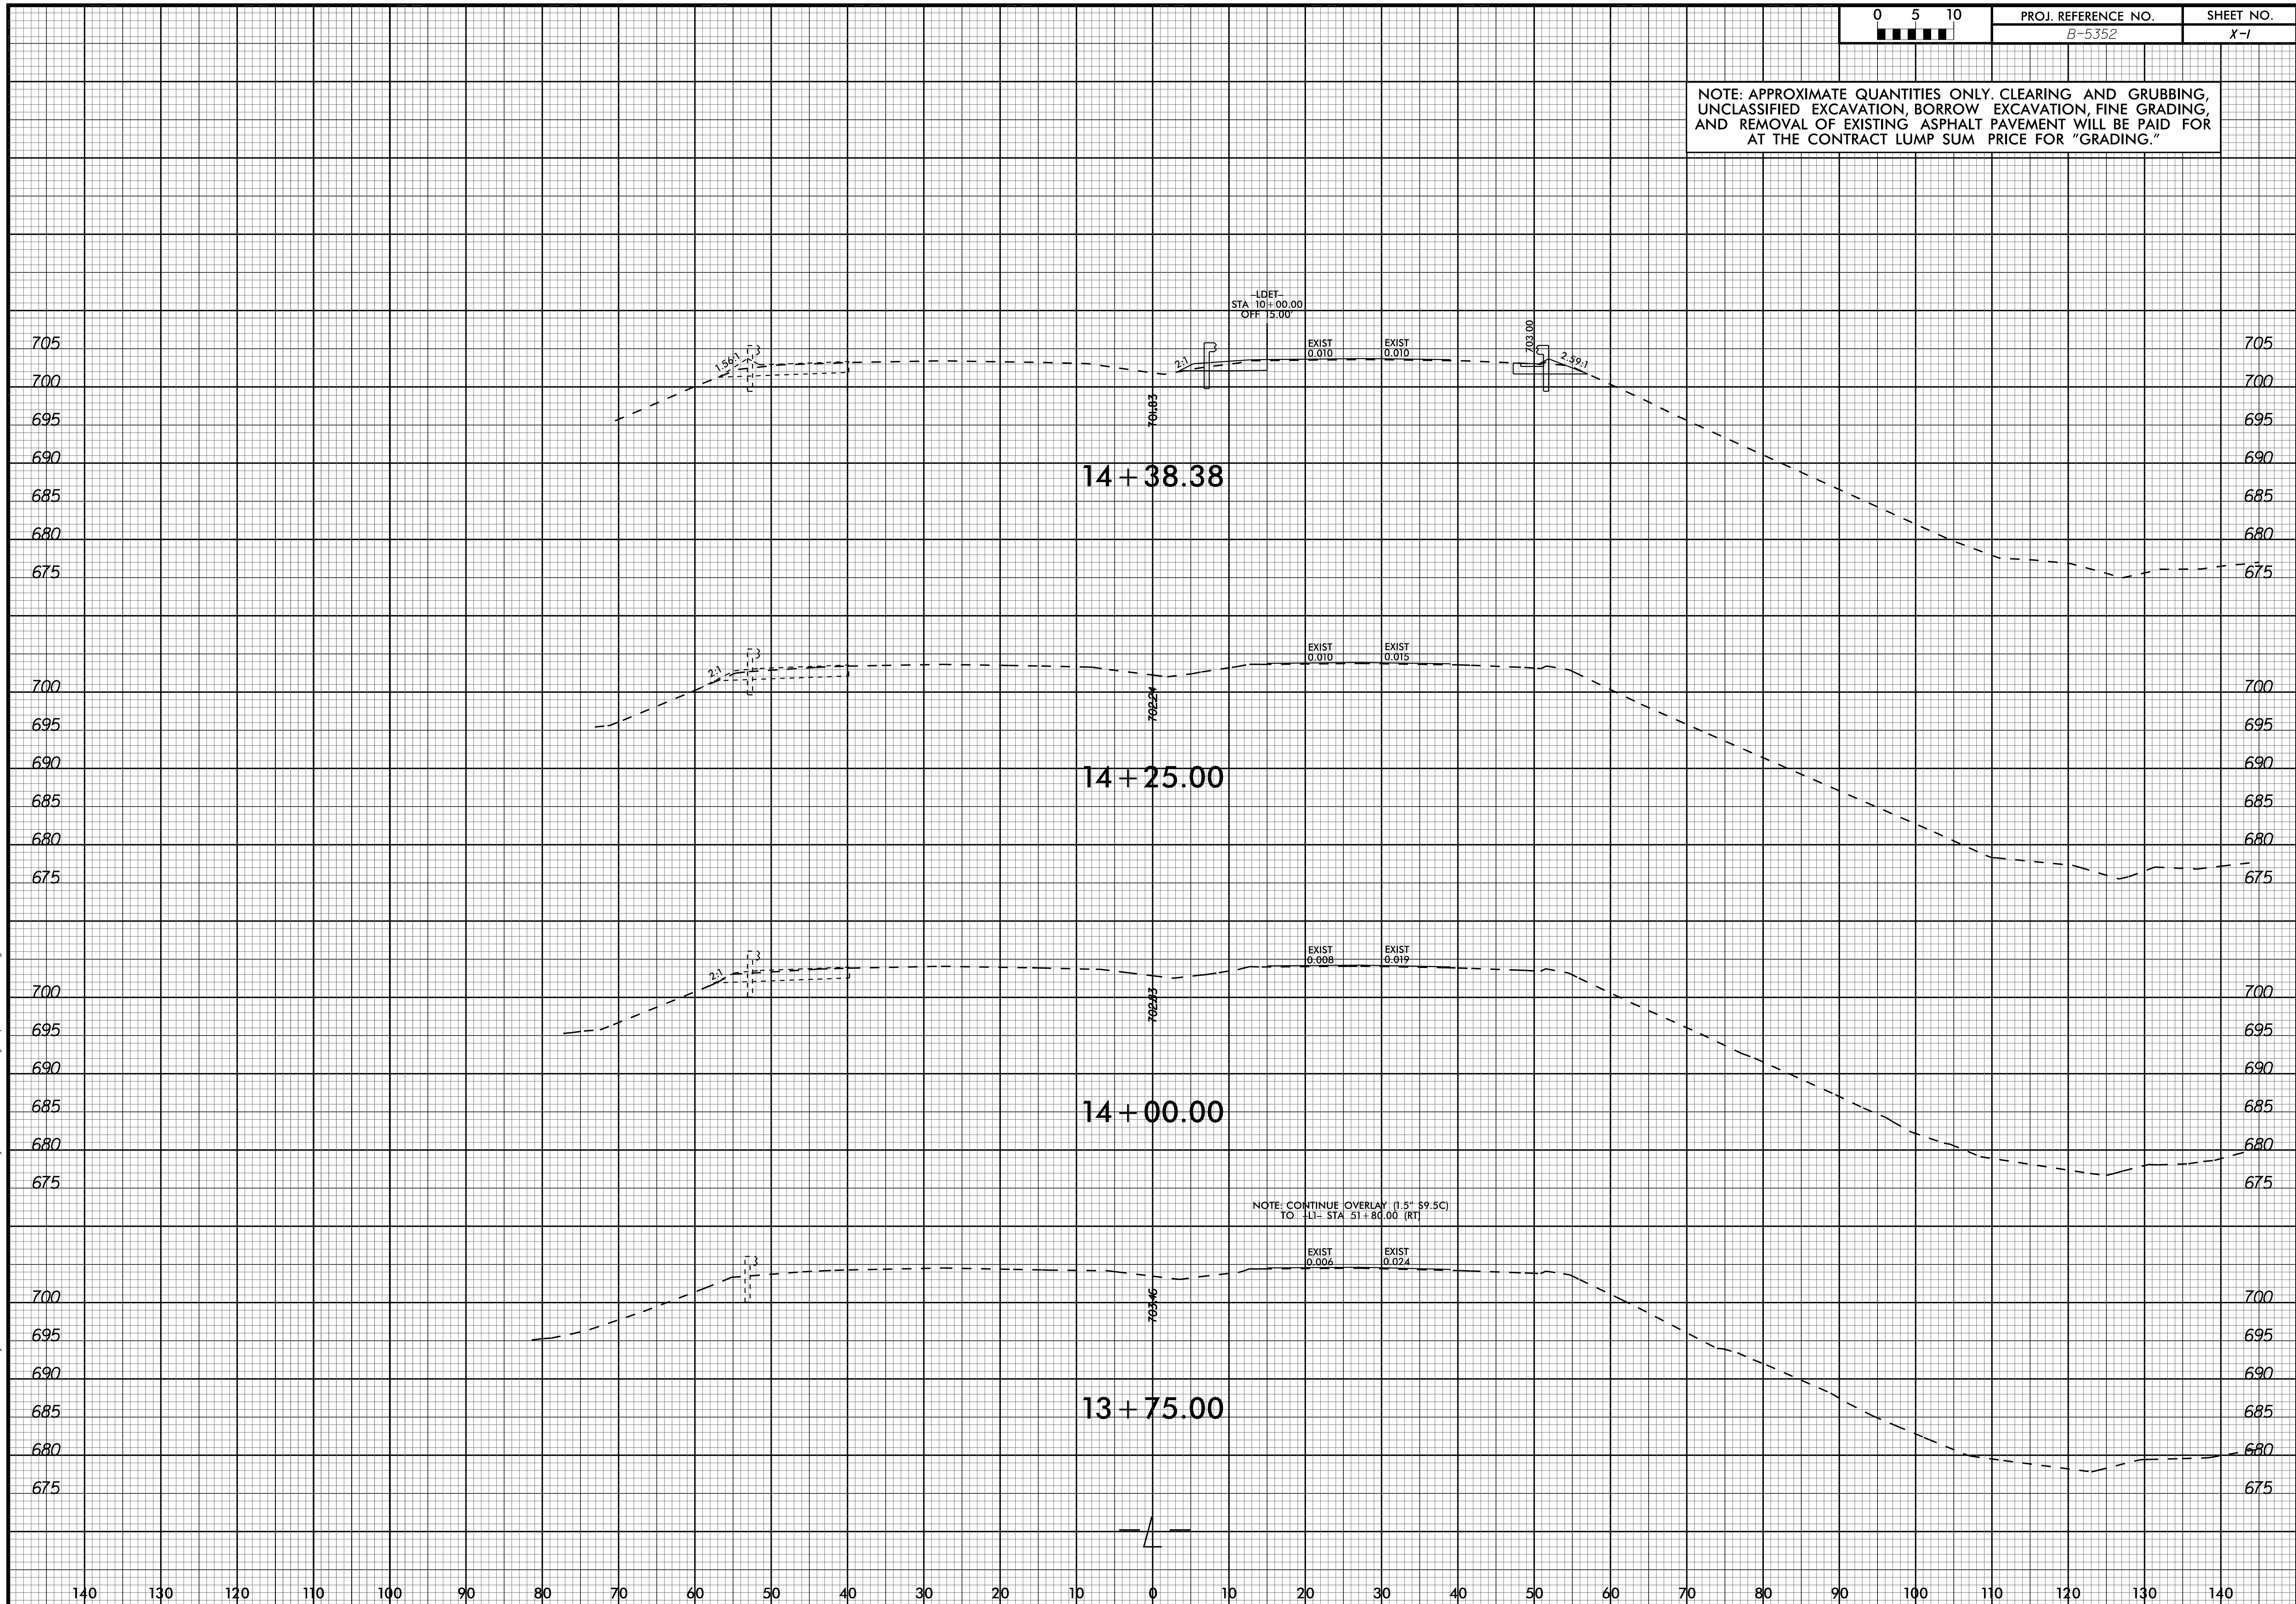

K:\PAL_Roadway\01036275 - B-5352\Roadway\SC\B5352_rdy_xpl_L.LDET.dgn 1/16/2018