


PROJ. REFERENCE NO.
B-5352

SHEET NO.
X-6

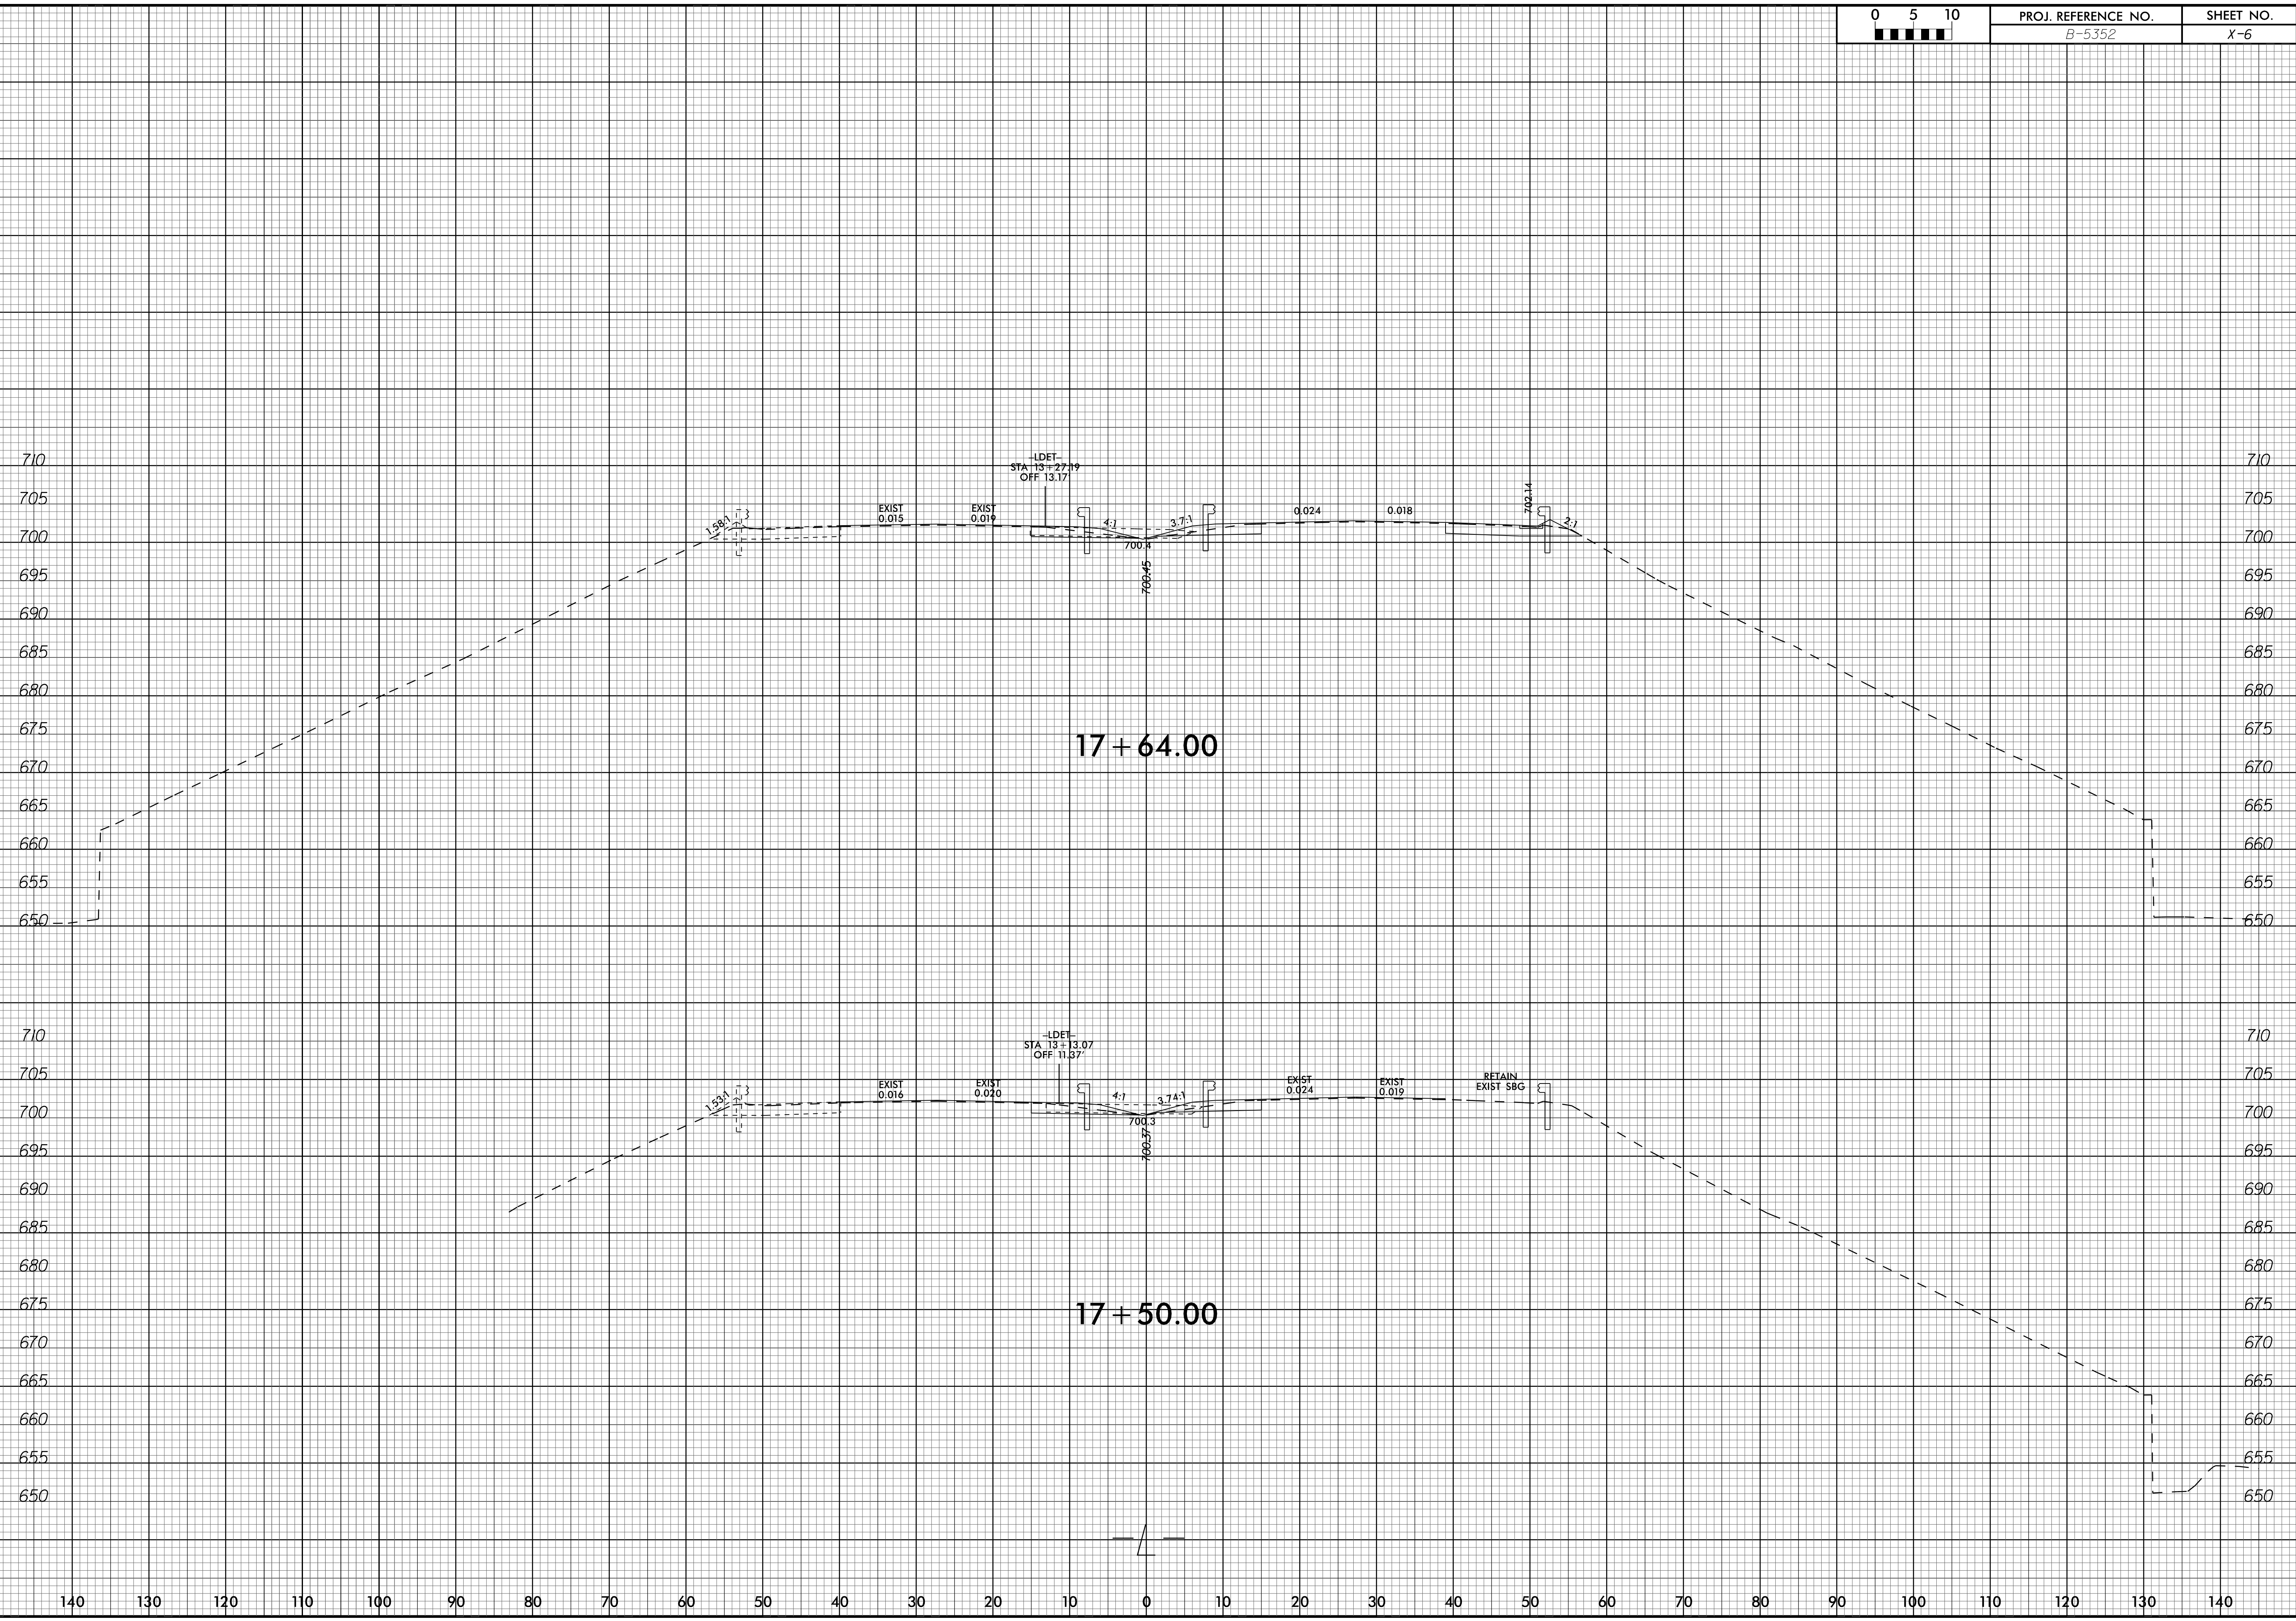

K:\PAL_Roadway\01036275 - B-5352\Roadway\XSC\B5352_rdy_xpl_L.LDET.dgn
1/16/2018