


NOTES:
FOR ADDITIONAL NOTES, SEE SHEET 1 OF 4.

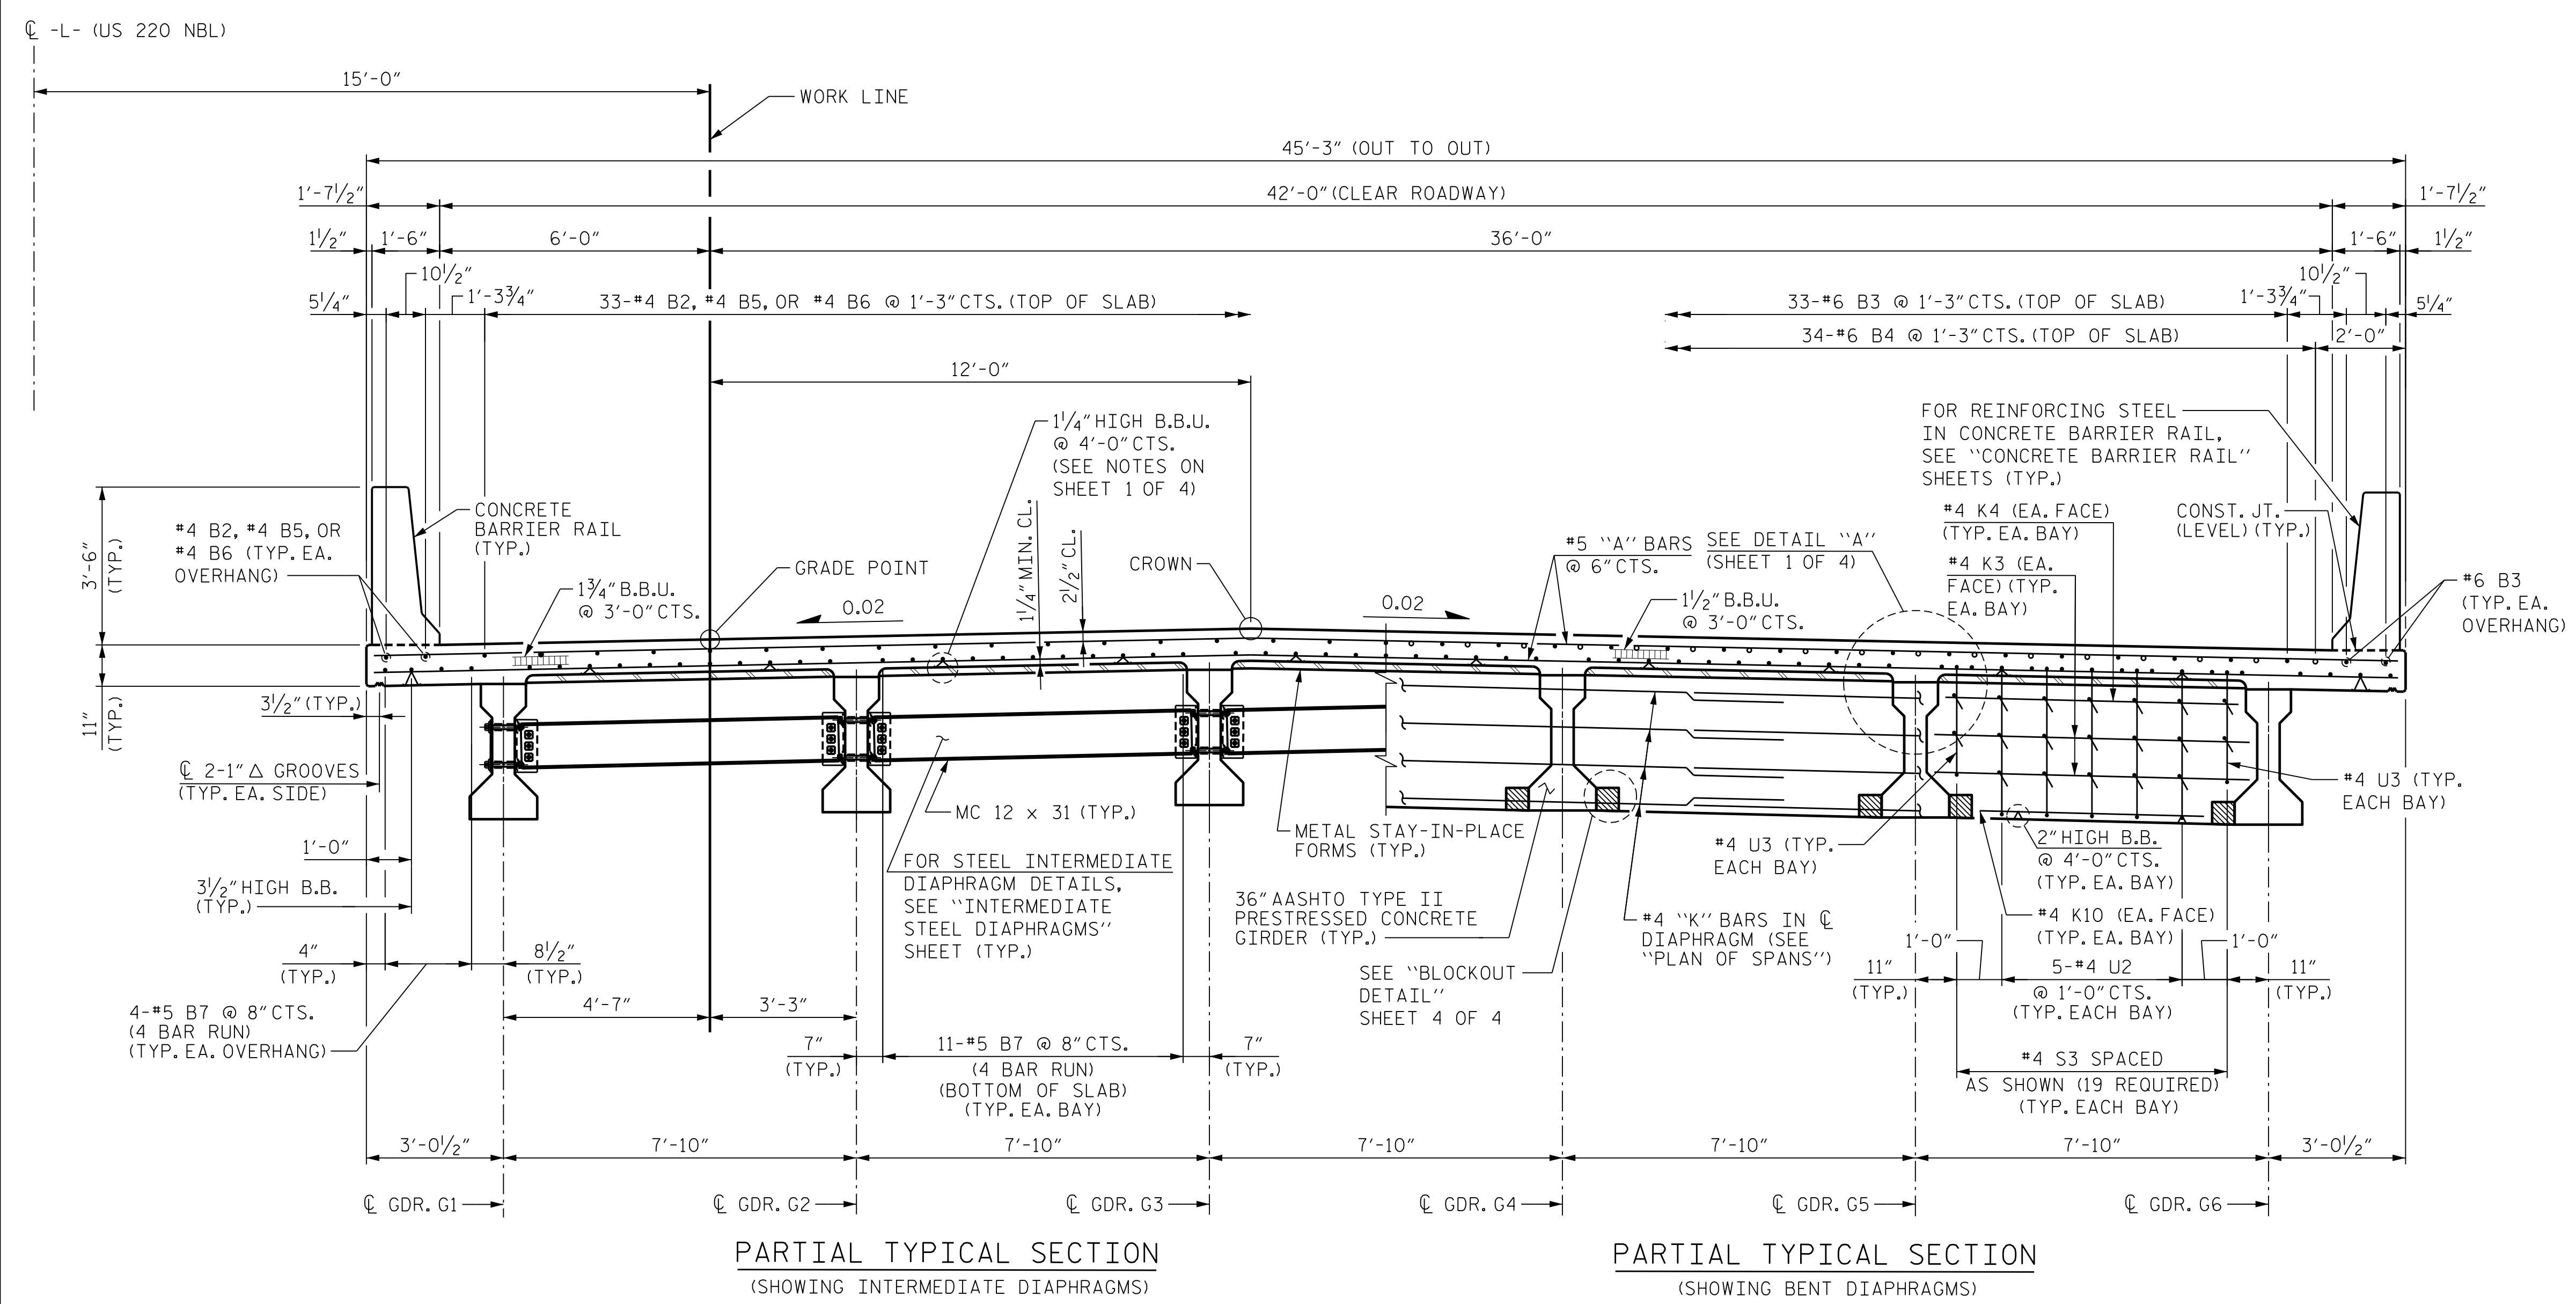

PARTIAL TYPICAL SECTION
(SHOWING INTERMEDIATE DIAPHRAGMS)

PARTIAL TYPICAL SECTION
(SHOWING BENT DIAPHRAGMS)

TYPICAL SECTION

PROJECT NO. B-5352
ROCKINGHAM COUNTY
STATION: P.O.T. 22+16.89 -L-
SHEET 2 OF 4

STATE OF NORTH CAROLINA
DEPARTMENT OF TRANSPORTATION
RALEIGH
SUPERSTRUCTURE
TYPICAL SECTIONS



DocuSigned by:
Matthew Neiheisel 2/20/2018
44318F9E30749E

REVISIONS				SHEET NO.	
BY:	DATE:	NO.	BY:	DATE:	S-6
		3			TOTAL SHEETS
		4			37

DRAWN BY: D. H. CARTER DATE: FEB 2018
CHECKED BY: M. T. NEIHEISEL DATE: FEB 2018
DESIGN ENGINEER OF RECORD: M. T. NEIHEISEL DATE: FEB 2018

ICA Engineering, Inc.
555 Fayetteville St.,
Suite 900
Raleigh, NC 27601
NC License No: F-0258

PLOT DRIVER: NCDOT_STRUCTURES_DEFAULT_PLOTTER.plt
PENTABLE: NCDOT_STRUCTURES_DEFAULT_PEN.tbl
USER: dcarter DATE: 2/19/2018 TIME: 1:42:16 PM
FILE: ...\\structures\dgm\Final\CAD\0501