

PLAN OF TOP OF SLAB "B" BAR LAYOUT


PROJECT NO. B-5352
ROCKINGHAM COUNTY
 STATION: P.O.T. 22+16.89 -L-
 SHEET 2 OF 3

STATE OF NORTH CAROLINA
 DEPARTMENT OF TRANSPORTATION
 RALEIGH

SUPERSTRUCTURE

PLAN OF SPANS
 "B" BAR LAYOUT

REVISIONS				SHEET NO.
BY:	DATE:	NO.	DATE:	S-10
		3		TOTAL SHEETS 37
		4		

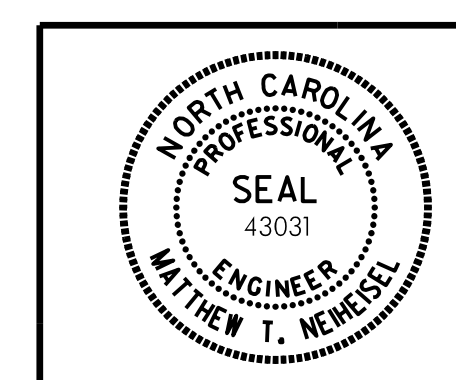

DocuSigned by:
 Matthew T. Neiheisel
 2/20/2018

ICA Engineering, Inc.
 555 Fayetteville St.,
 Suite 900
 Raleigh, NC 27601
 NC License No: F-0258

DRAWN BY : D. H. CARTER DATE : FEB 2018
 CHECKED BY : M. T. NEIHEISEL DATE : FEB 2018
 DESIGN ENGINEER OF RECORD: M. T. NEIHEISEL DATE : FEB 2018

PLOT DRIVER: NCDOT_STRUCTURE_DEFAULT_PLOTTER.plt
 PENTABLE: NCDOT_STRUCTURE_DEFAULT_PEN.tbl
 USER: dcarter DATE: 2/19/2018 TIME: 1:42:49 PM
 FILE: ... \structures\dgm\Final\CAD\0521