



6/23/16

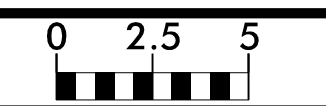

PROJ. REFERENCE NO.	SHEET NO.
B-5161	X-1

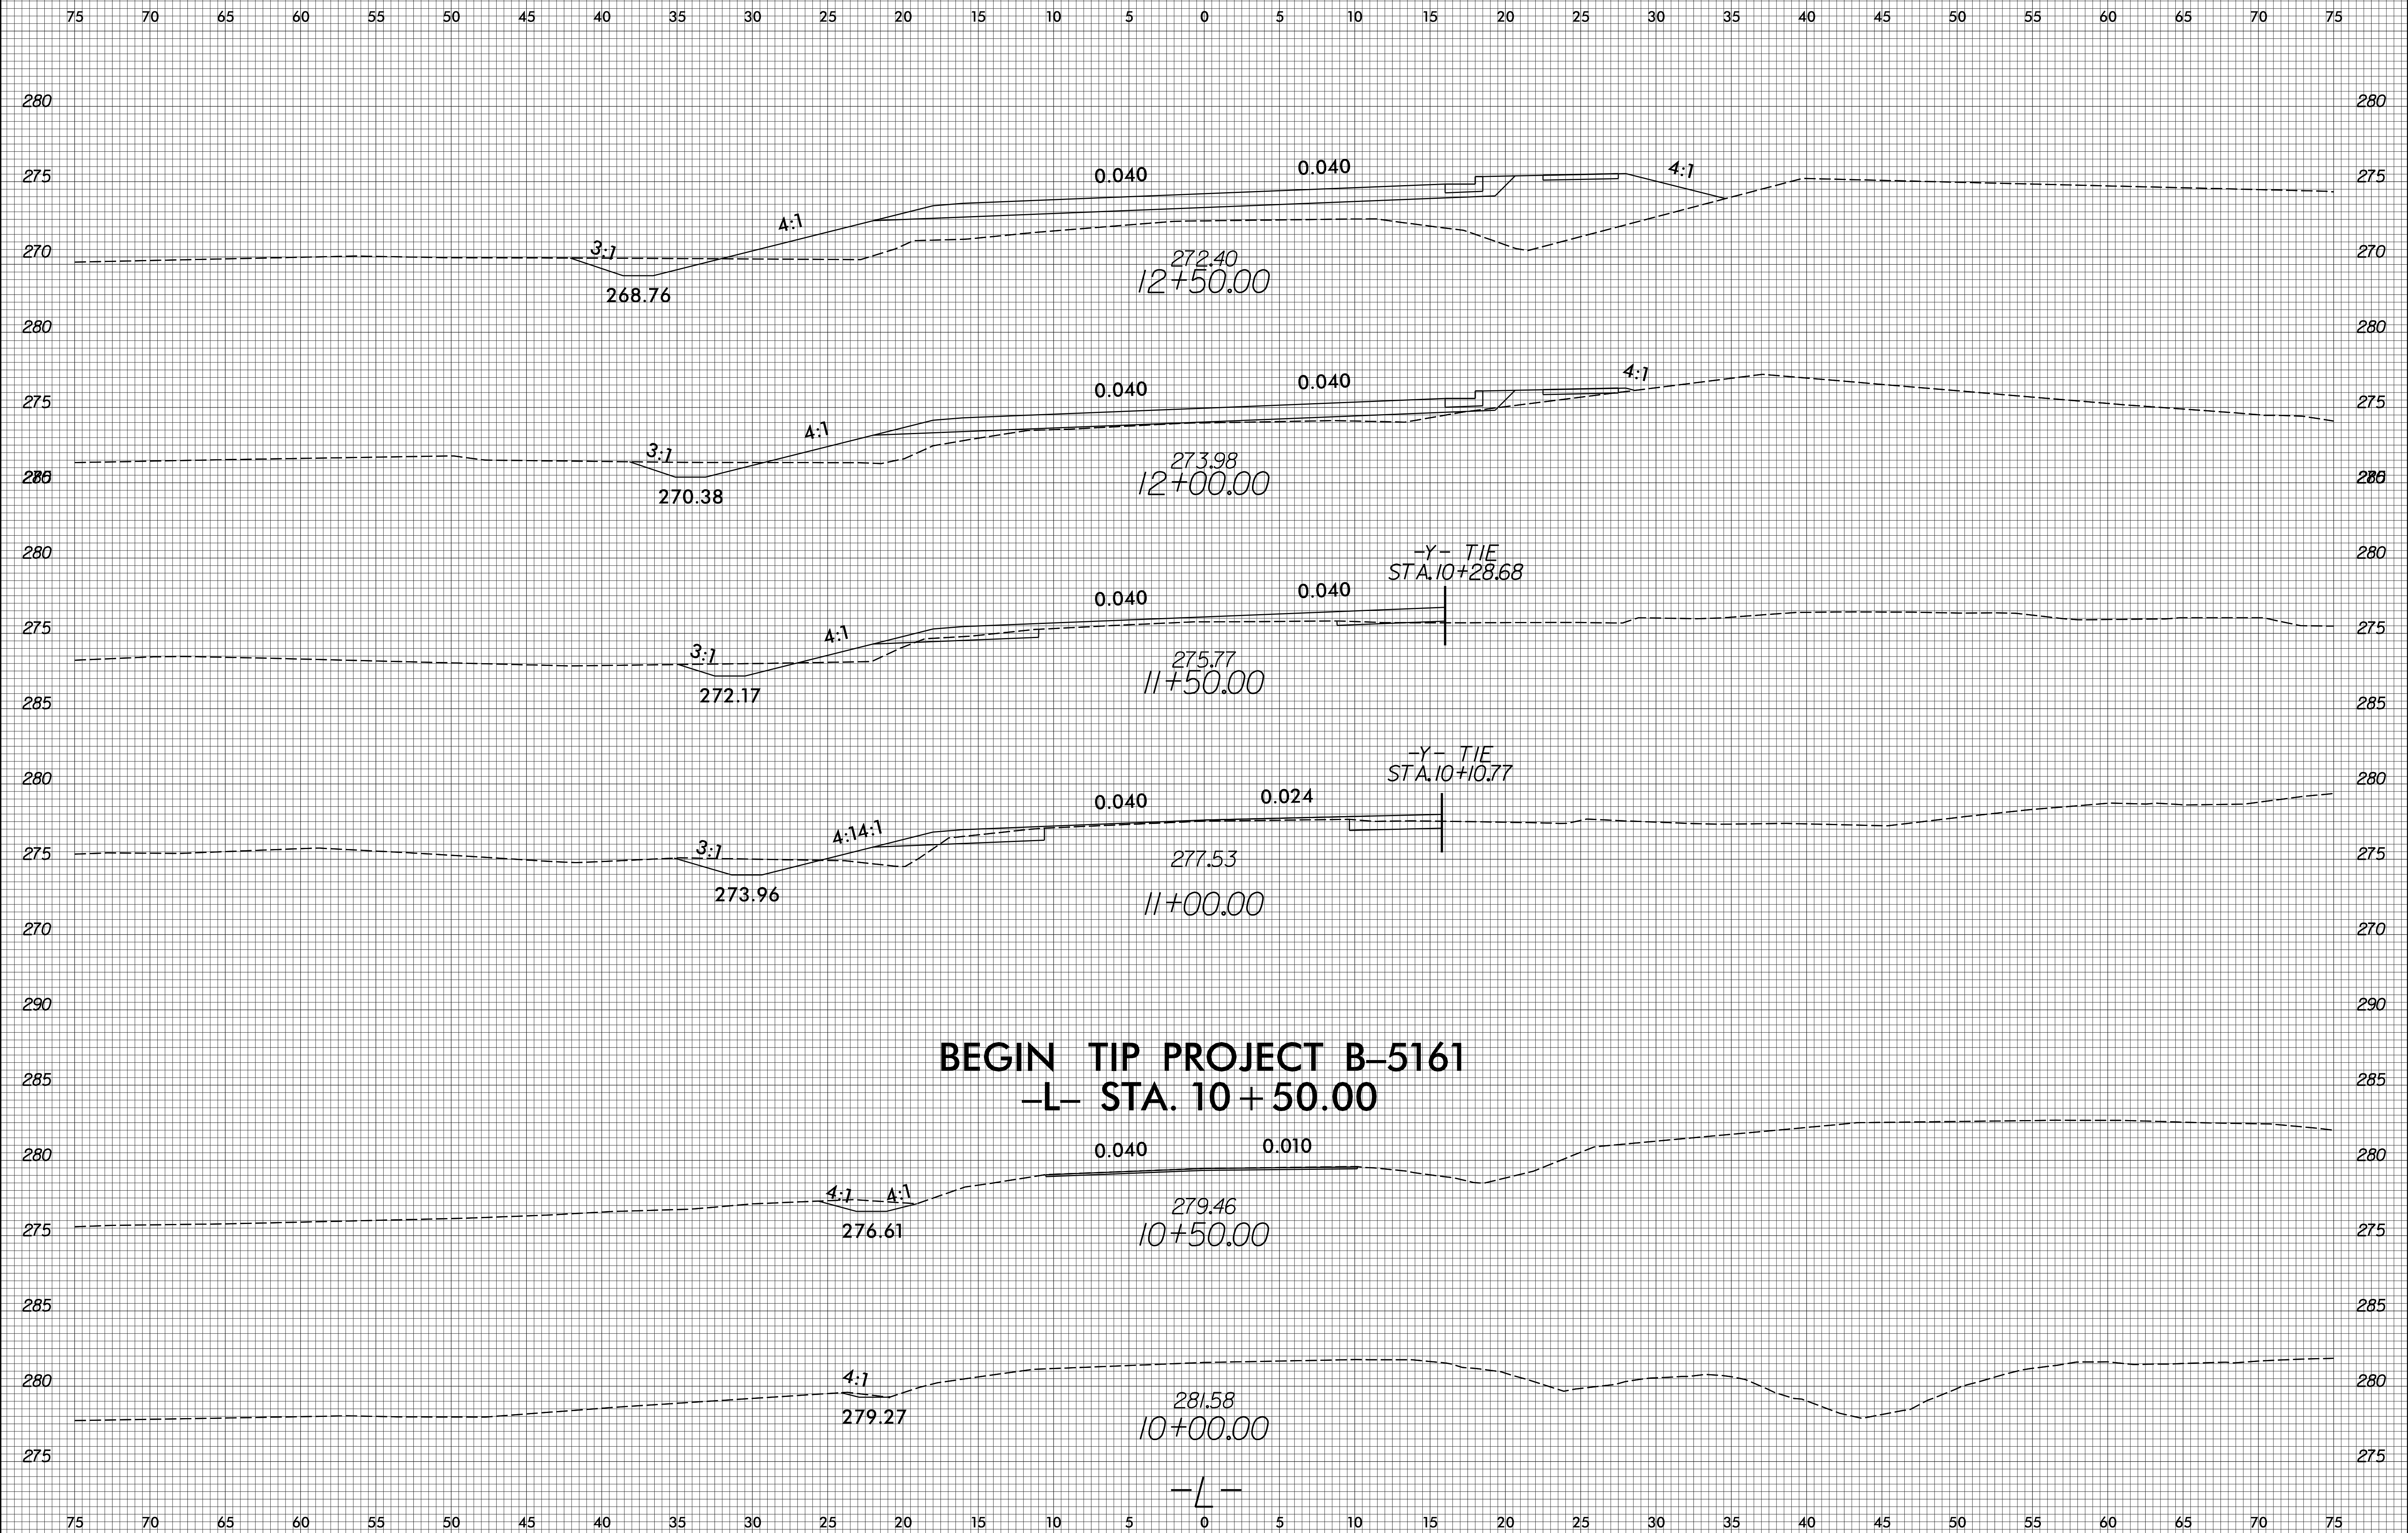

BEGIN TIP PROJECT B-5161
-L- STA. 10+50.00

2/20/2018
 S:\Projects\B5161\Topo\0731424\B5161_RDY_XPL_L.dgn