



6/23/16

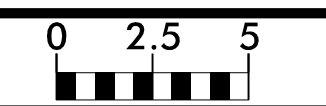

PROJ. REFERENCE NO.	SHEET NO.
B-5161	X-5

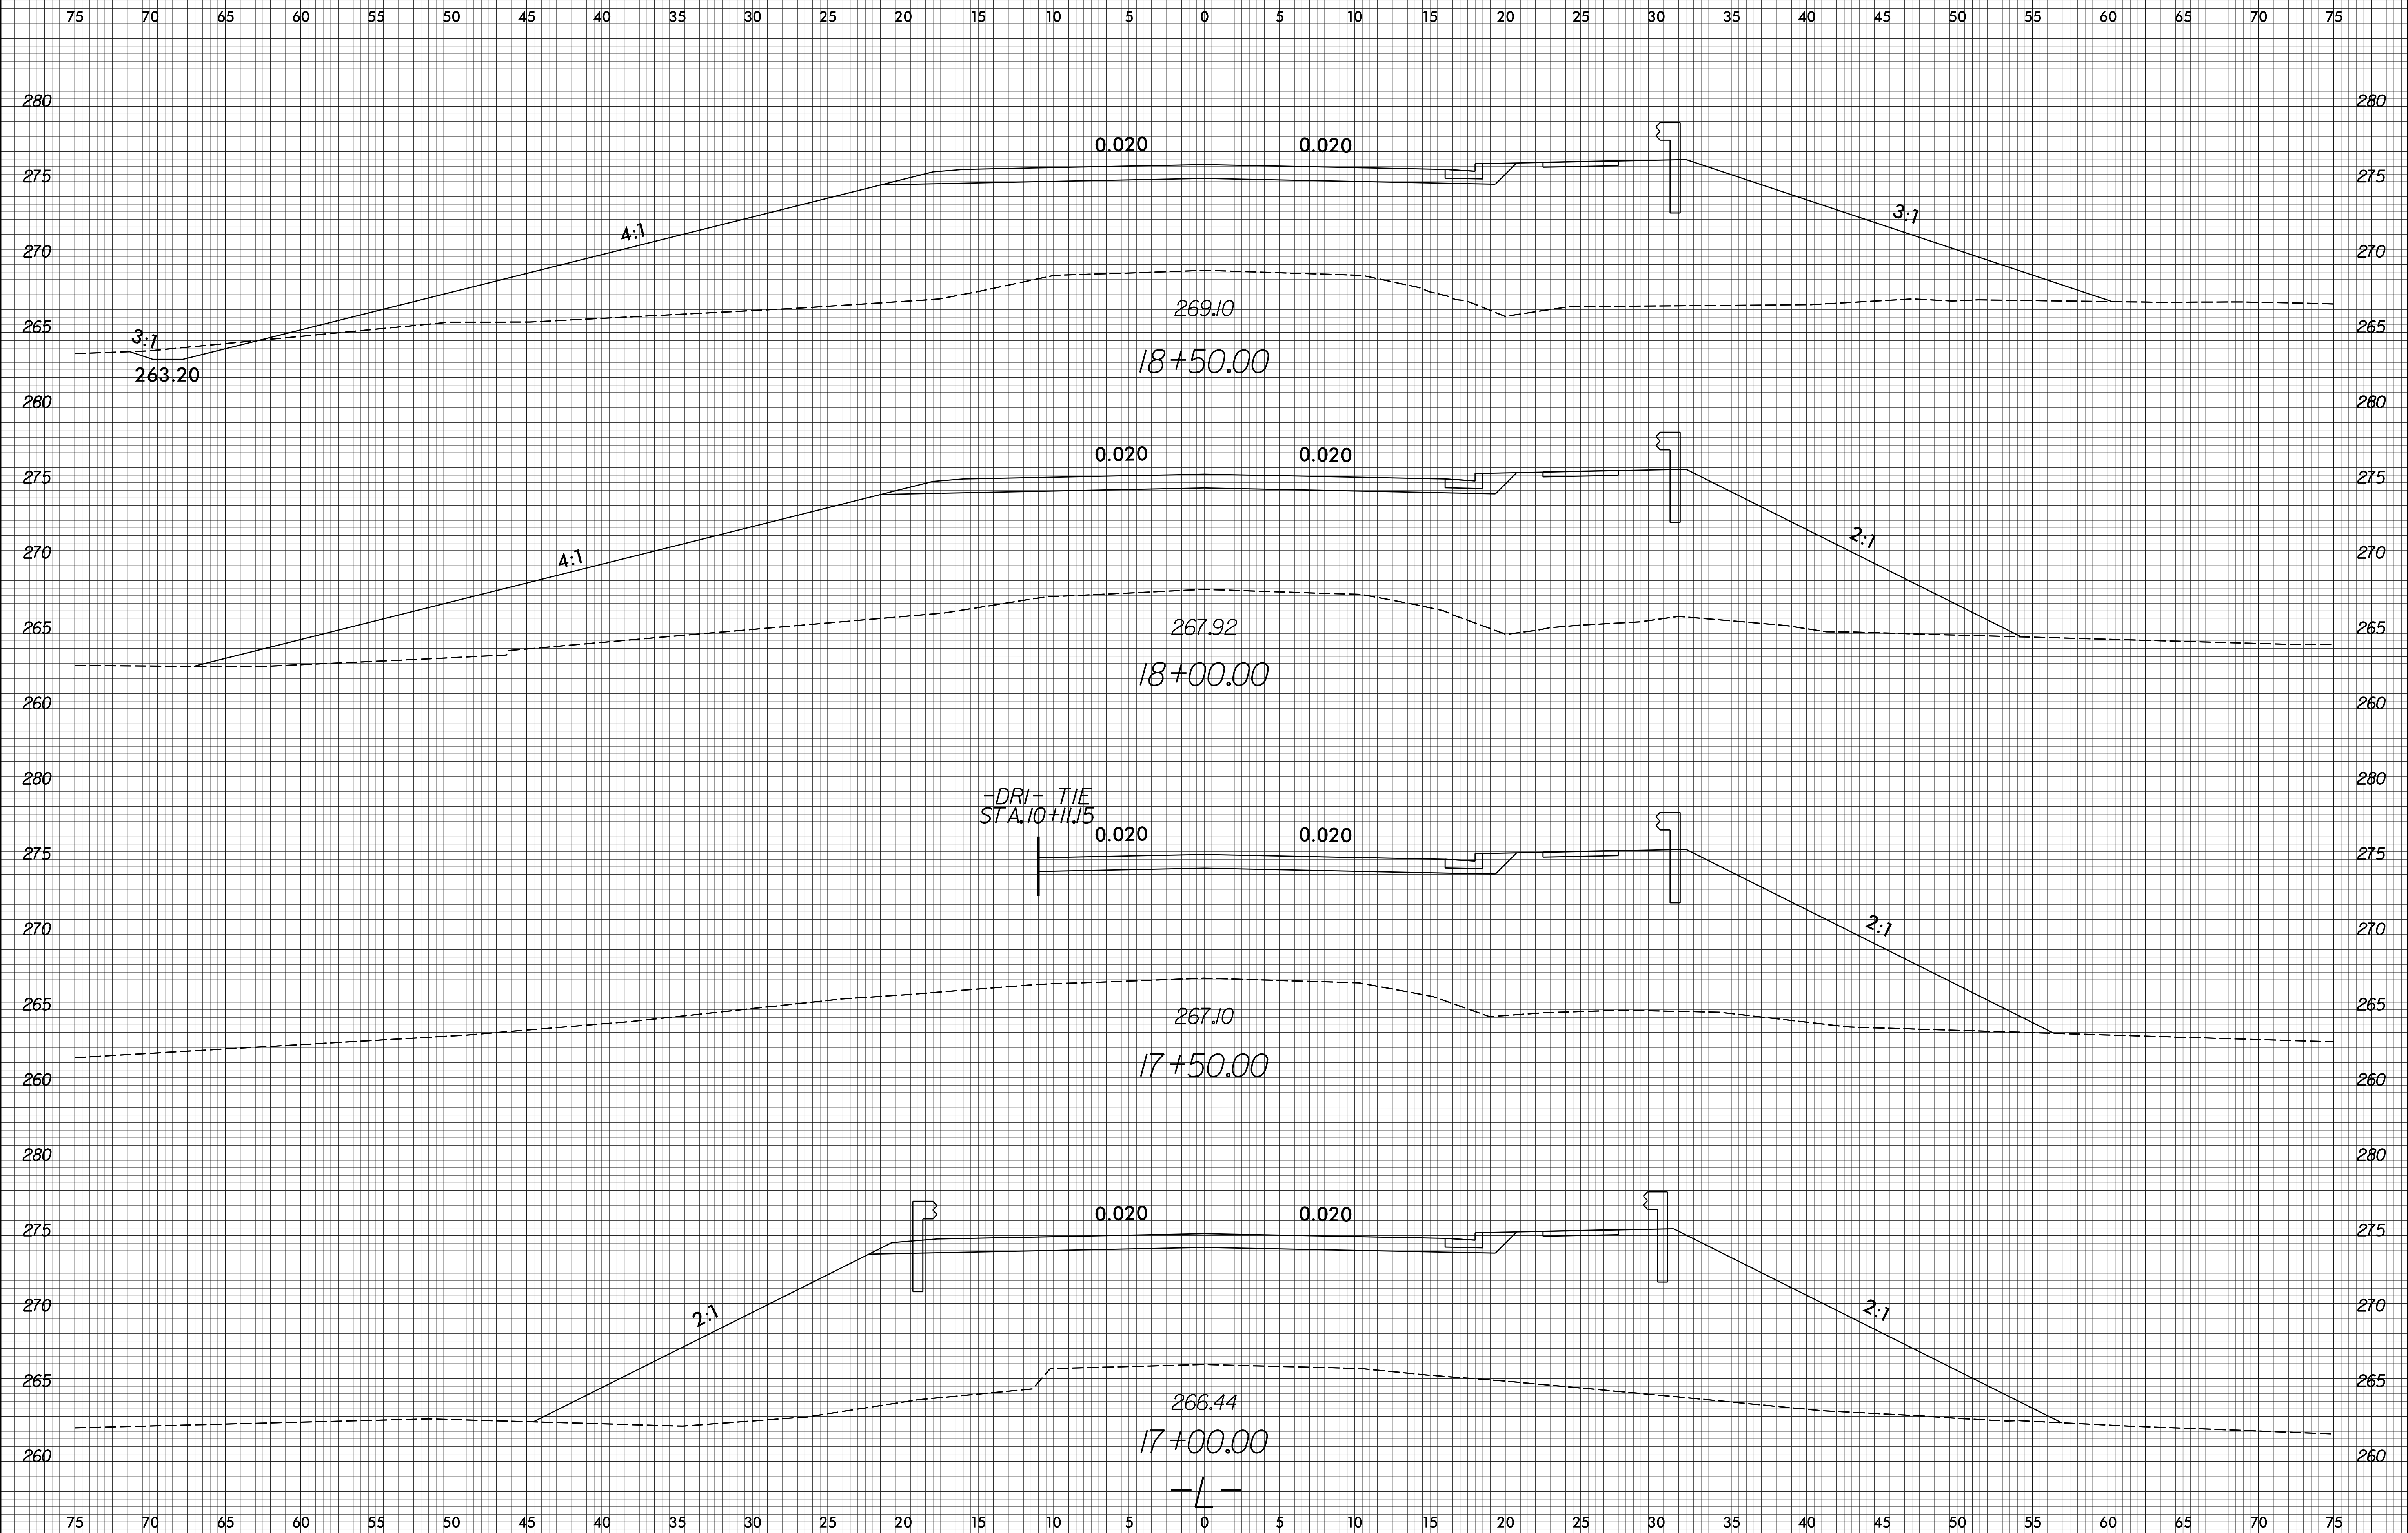

2/20/2018
S:\38859\Projects\1700\1700.dgn