


TIP PROJECT: P-5705BA

CONTRACT: C204058

REV #1: REVISE LETTING DATE

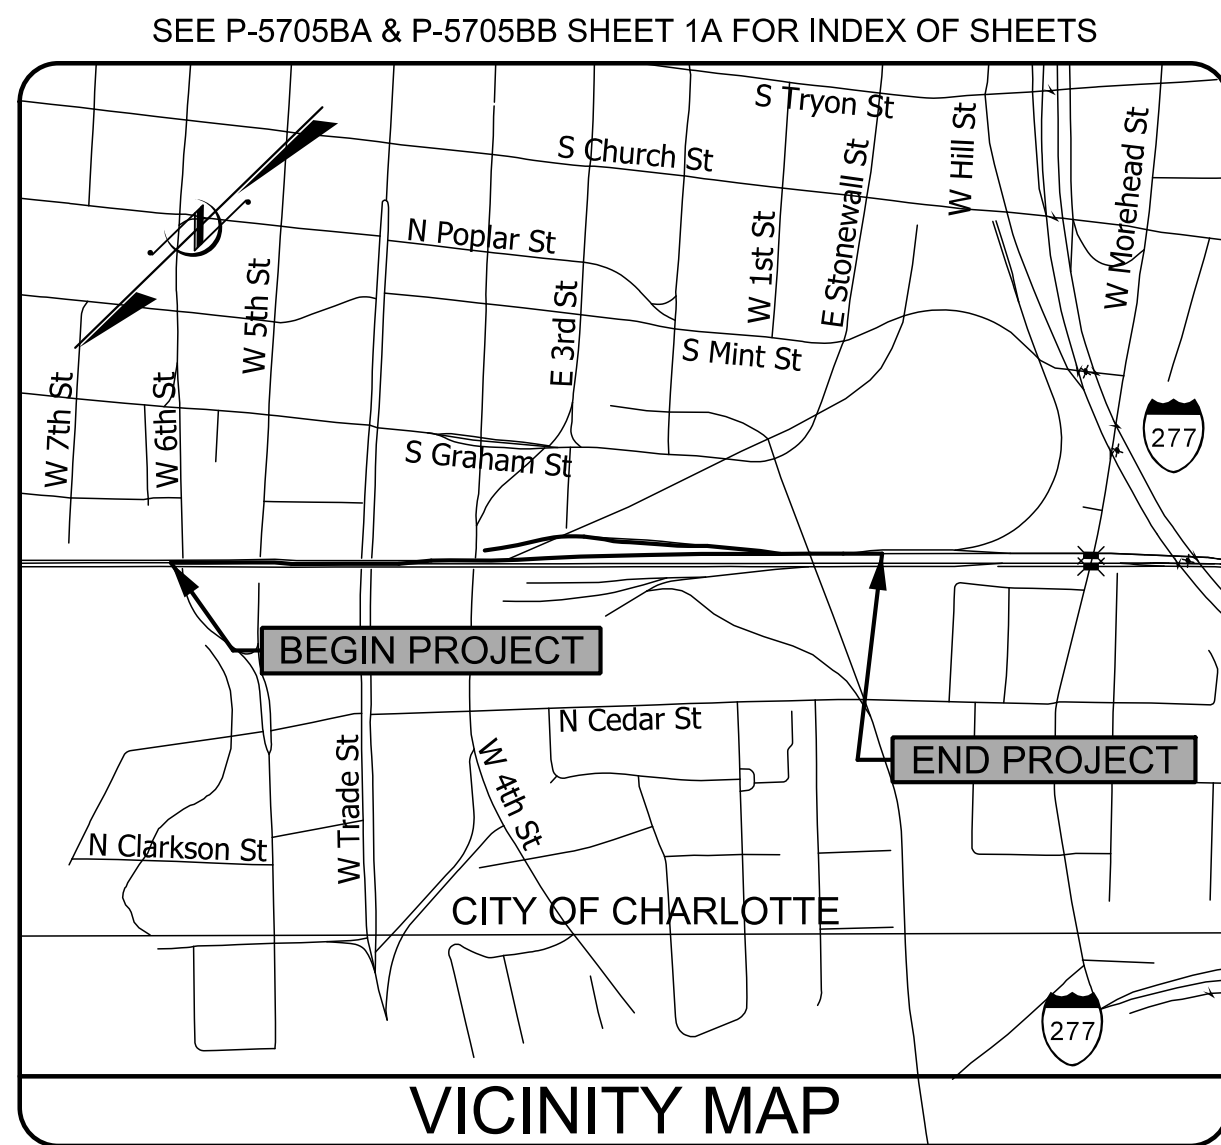



STATE OF NORTH CAROLINA
RAIL DIVISION

MECKLENBURG COUNTY

LOCATION: CHARLOTTE GATEWAY STATION - TRACK, STRUCTURES AND SIGNALS
TYPE OF WORK: DRAINAGE, PAVING, GRADING, STRUCTURES

STATE	STATE PROJECT REFERENCE NO.	SHEET NO.	TOTAL SHEETS
N.C.	P-5705BA	1	
STATE PROJ. NO.	F.A. PROJ. NO.	DESCRIPTION	
32213		ROW	
44475.1.2		P.E. / UTIL P.E.	
44475.3.6	FR-TII-0047-17	CONST./UTIL CONST.	
44475FHWA.3.1	STBGDA-1001(079)	CONST.	

CHARLOTTE PROJ. NO.: TK1715009
PART 1 OF 2

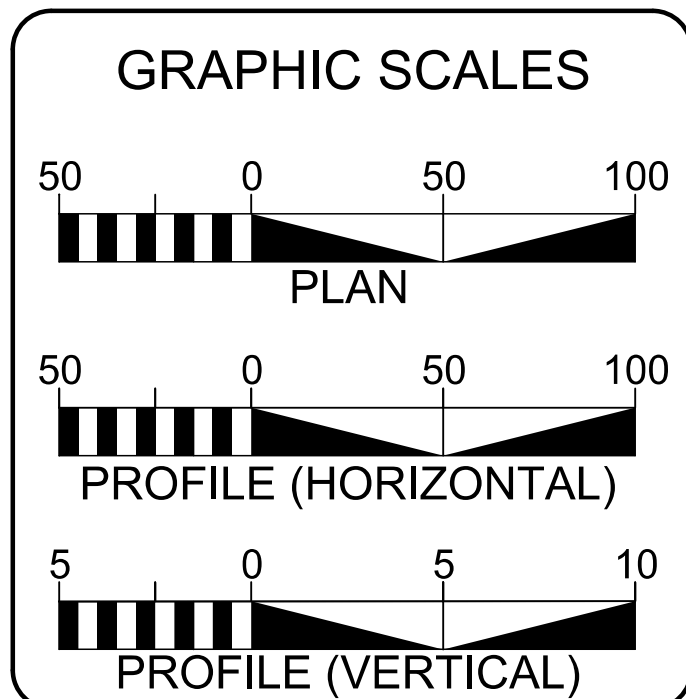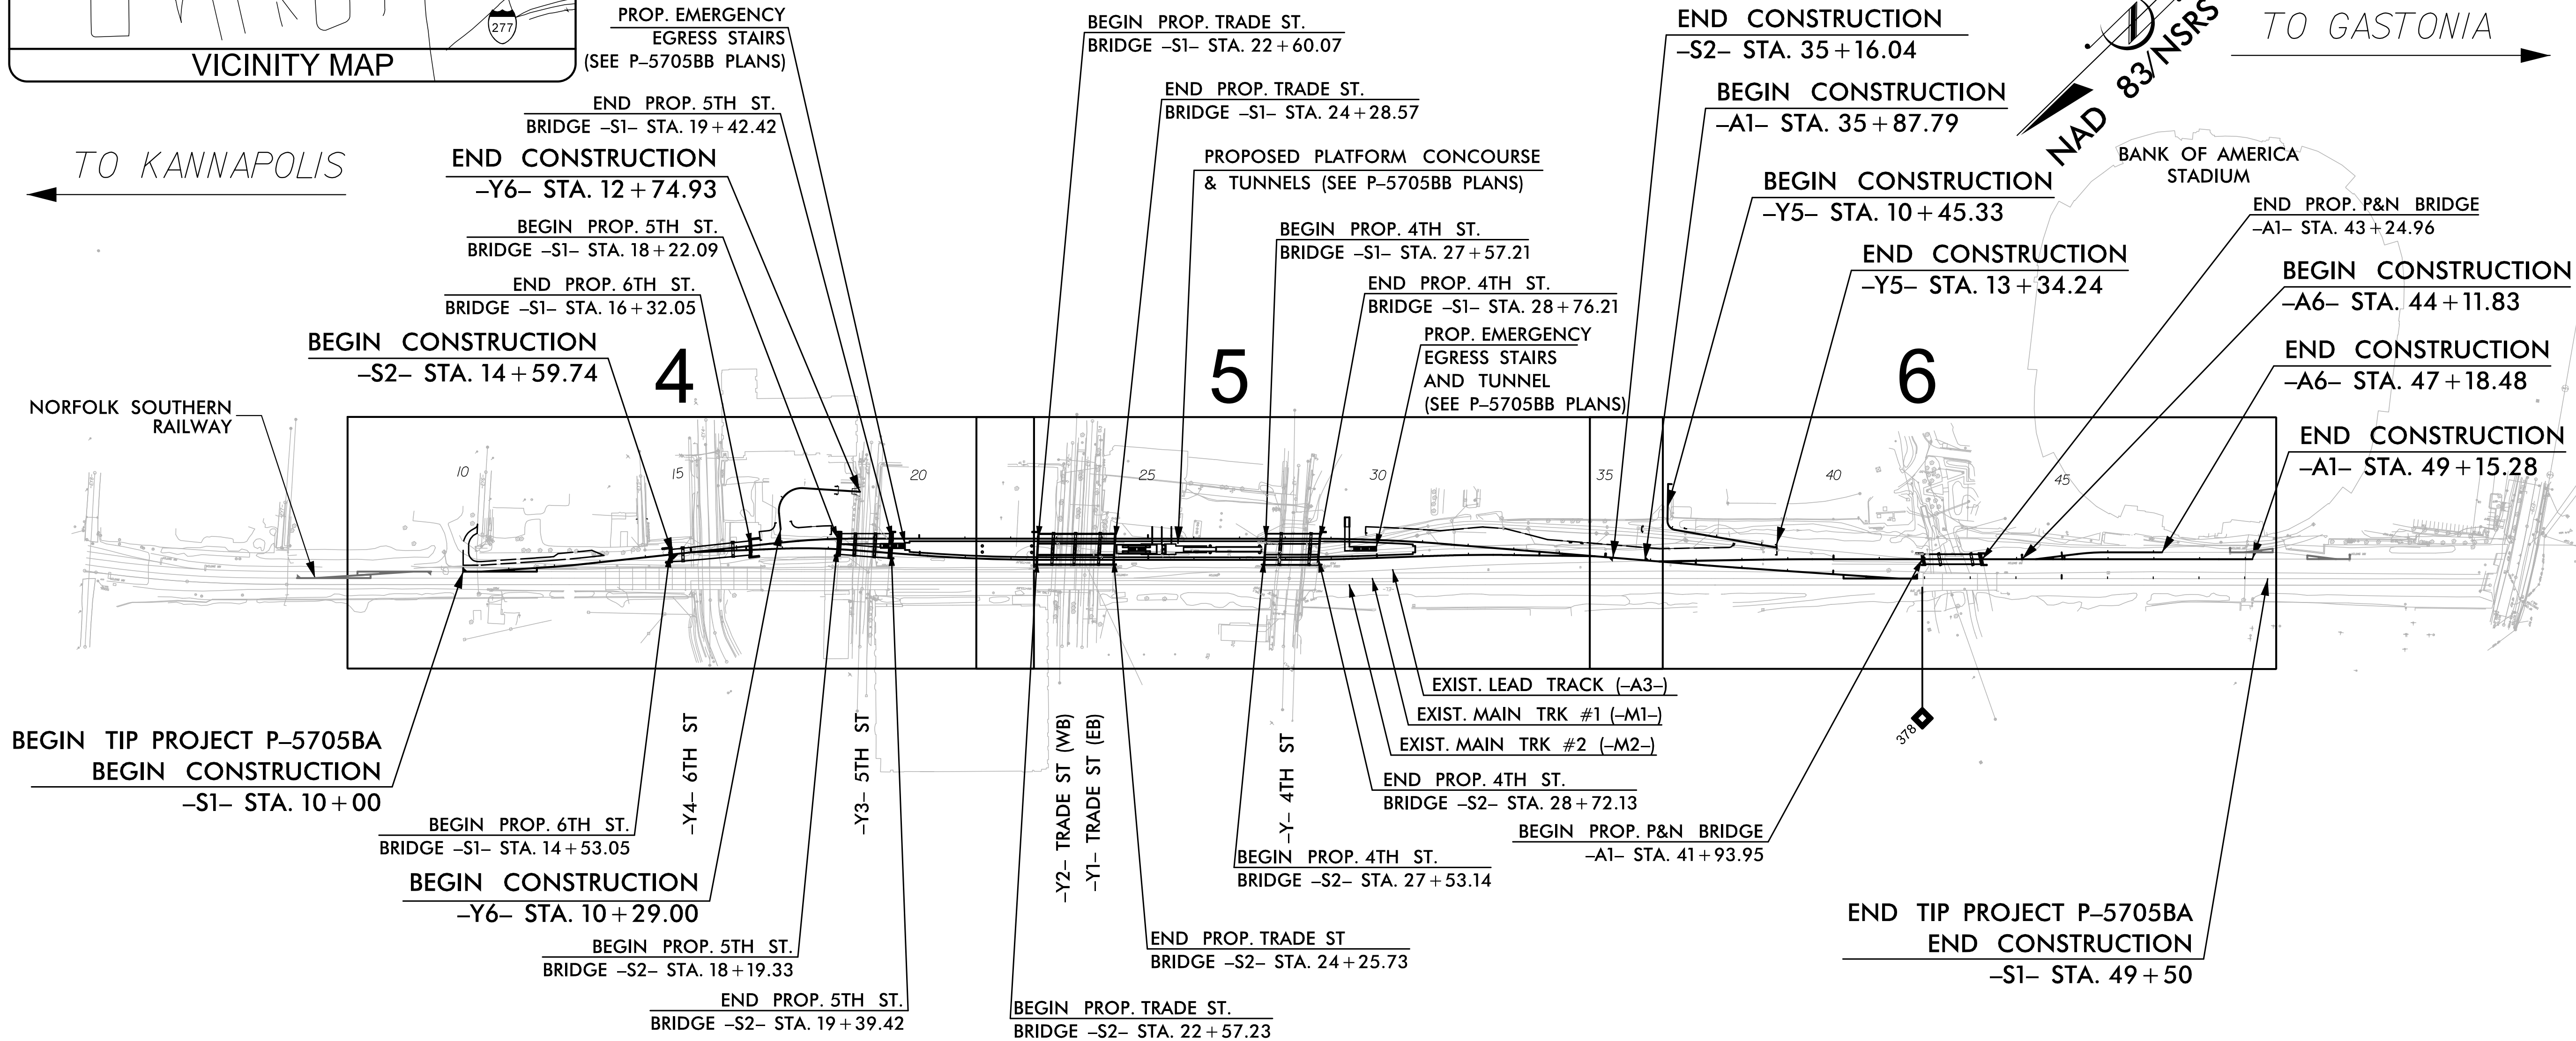

PROJECT LENGTH	
LENGTH OF RAIL TIP PROJECT	0.612 MILES
LENGTH OF STRUCTURES TIP PROJECT	0.136 MILES
TOTAL LENGTH OF RAIL TIP PROJECT	0.748 MILES
LENGTH MEASURED ALONG -S1-	
NCDOT CONTACT:	MATTHEW SIMMONS, P.E. NCDOT PROJECT MANAGER

HNTB HNTB NORTH CAROLINA, P.C.
343 E. Six Forks Road, Suite 200
Raleigh, North Carolina 27609
NC License No: C-1554

2018 STANDARD SPECIFICATIONS

RIGHT OF WAY DATE: N/A

LETTING DATE: MAY 29, 2018

COREY VERNIER, P.E.
RAIL PROJECT ENGINEER

DAVID HAWKINS, P.E.
STRUCTURE PROJECT ENGINEER

JAMES BYRD, P.E.
HYDRAULICS PROJECT ENGINEER

ERIC SECKINGER, P.E.
ROADWAY PROJECT ENGINEER

MATTHEW SIMMONS, P.E.
NCDOT PROJECT MANAGER

RAIL ENGINEER

HYDRAULICS ENGINEER

DocuSigned by: Corey P. Vernier
SIGNATURE: [Stamp]

DocuSigned by: James A. Byrd
SIGNATURE: [Stamp]

NC DEPARTMENT OF TRANSPORTATION
RAIL DIVISION
DESIGN AND CONSTRUCTION