


TO KANNAPOLIS

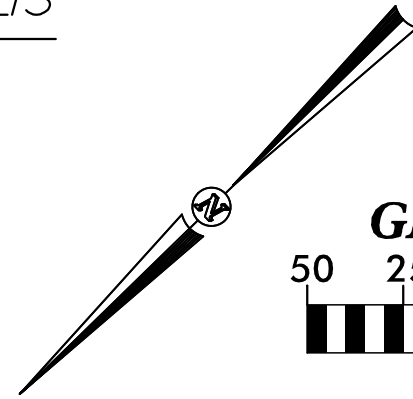


PLATFORM ENVELOPE SHEET


HNTB HNTB NORTH CAROLINA, P.C.
343 E. Six Forks Road, Suite 200
Raleigh, North Carolina 27609
NC License No: C-1554

PROJECT REFERENCE NO. P-5705BA	SHEET NO. 2M
RW SHEET NO.	

DATE: MARCH 16, 2018

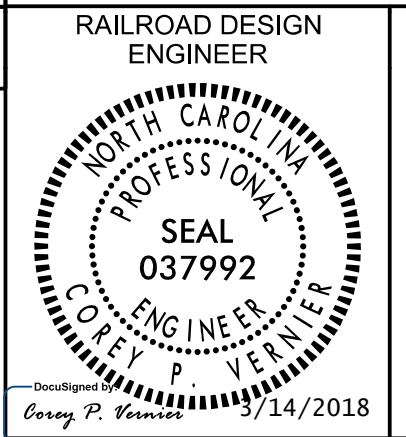


TO GASTONIA

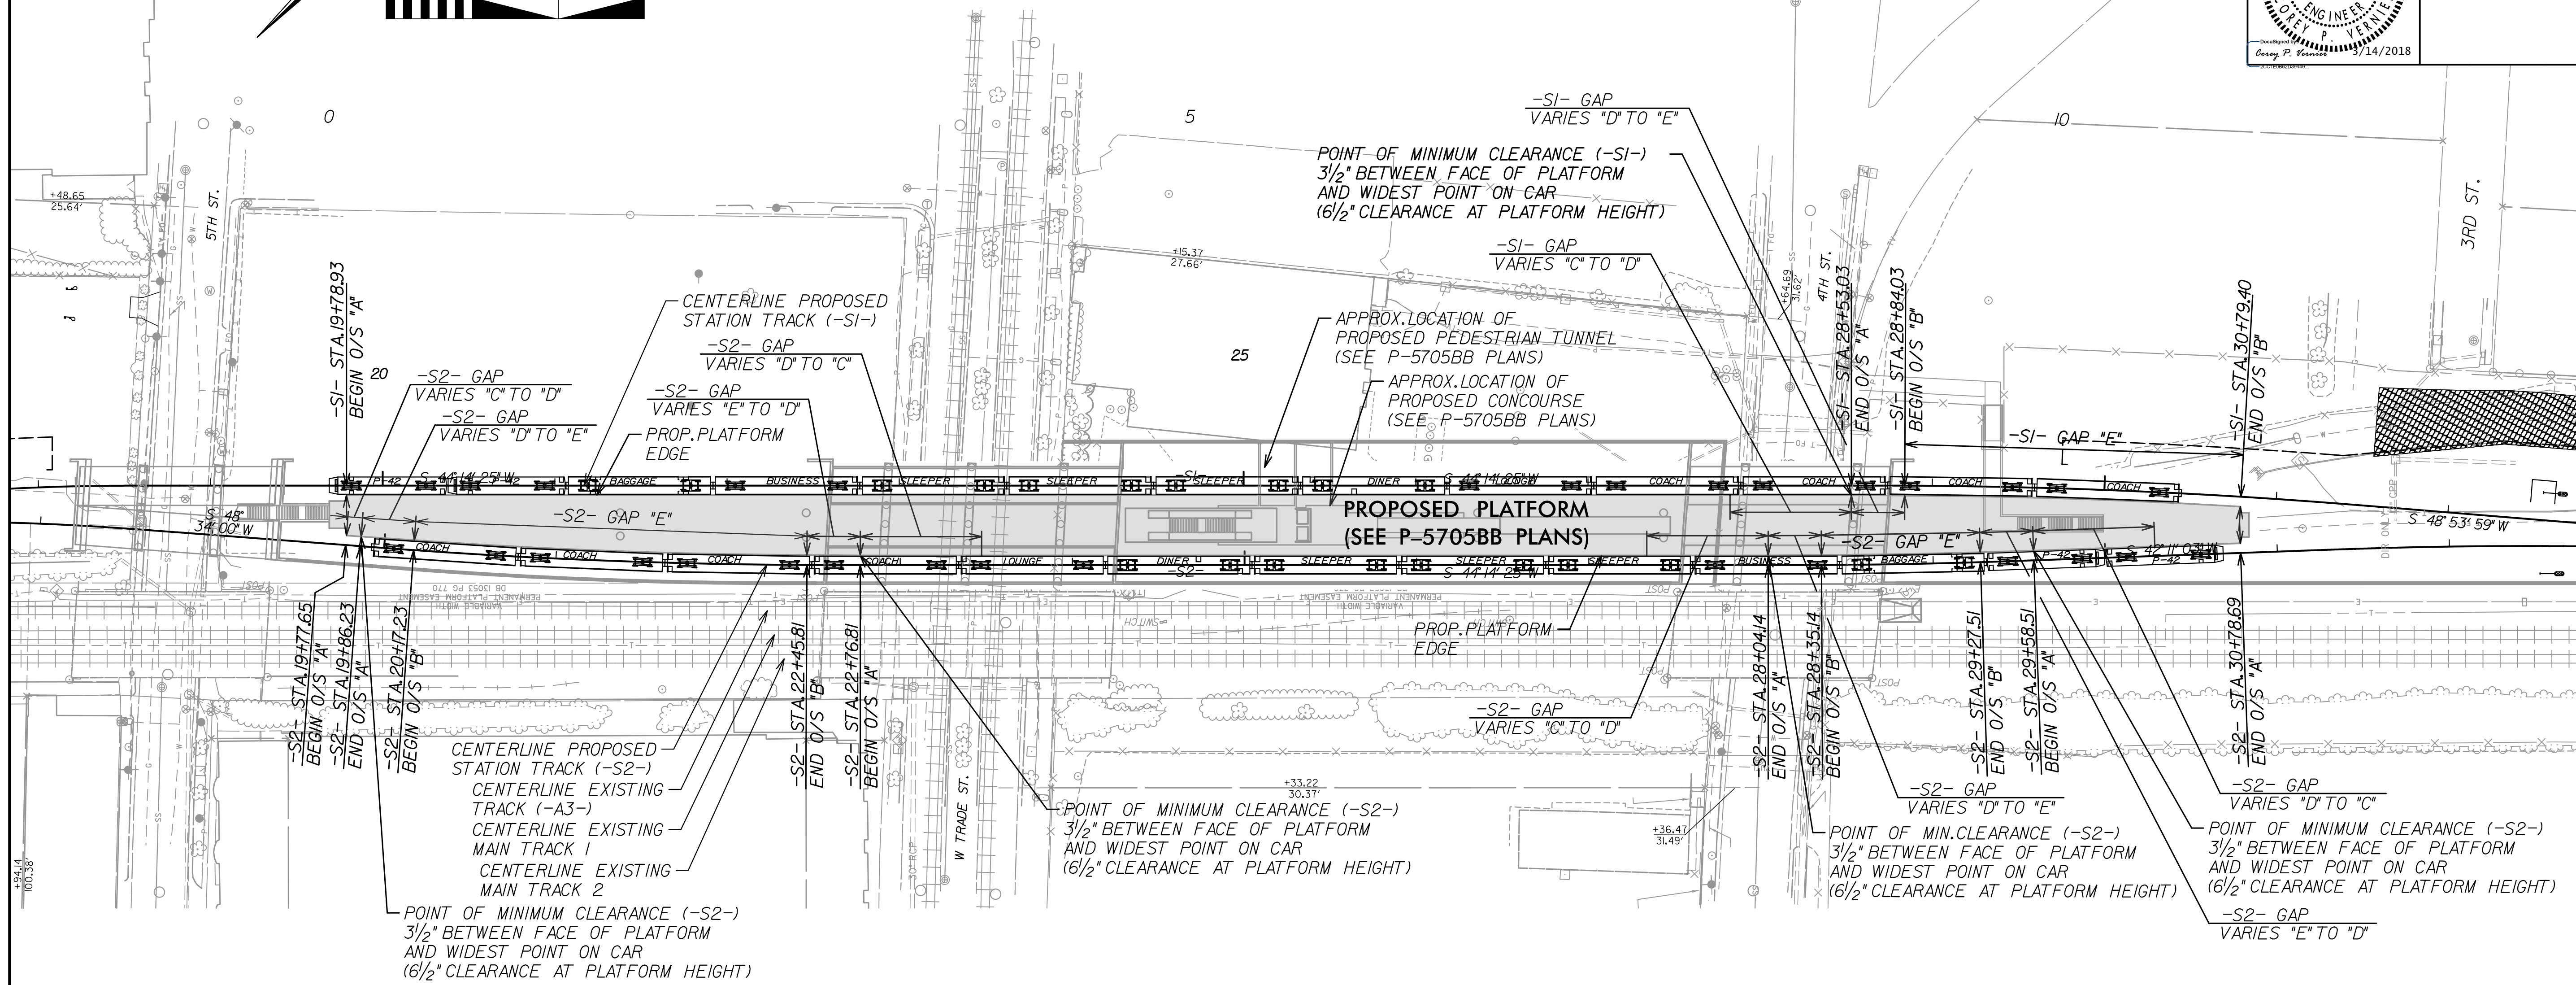

NOTES:

- 1) THE CONSIST OF THE CRESCENT (#19/*20) ANALYZED ON THIS SHEET REPRESENTS A HOLIDAY OR FUTURE CONSIST AND INCLUDES AN EXTRA COACH AND AN EXTRA SLEEPING CAR AS COMPARED TO THE TYPICAL EXISTING CRESCENT CONSIST.
- 2) THE CONSIST ANALYZED INCLUDES THE FOLLOWING EQUIPMENT:
 2 - P-42 LOCOMOTIVES
 1 - VIEWLINER BAGGAGE CAR
 1 - AMFLEET II BUSINESS CLASS CAR
 3 - VIEWLINER SLEEPING CARS
 1 - HERITAGE DINING CAR
 1 - AMFLEET II LOUNGE CAR
 4 - AMFLEET II COACH CARS
- 3) THE GAPS MEASURED ARE FROM THE EDGE OF THE CAR THRESHOLD TO THE FACE OF THE SACRIFICIAL EDGE OF THE PROPOSED PLATFORM. THE GAPS VARY DEPENDING ON THE ORIENTATION OF THE CAR.
- 4) THE TYPICAL GAP IS 7" AND VARIES BETWEEN 7" AND 10 7/8" WHICH EXCEEDS ADA REQUIREMENTS. THEREFORE, PASSENGERS WITH LIMITED MOBILITY WILL BE ACCOMMODATED USING BRIDGE PLATES.

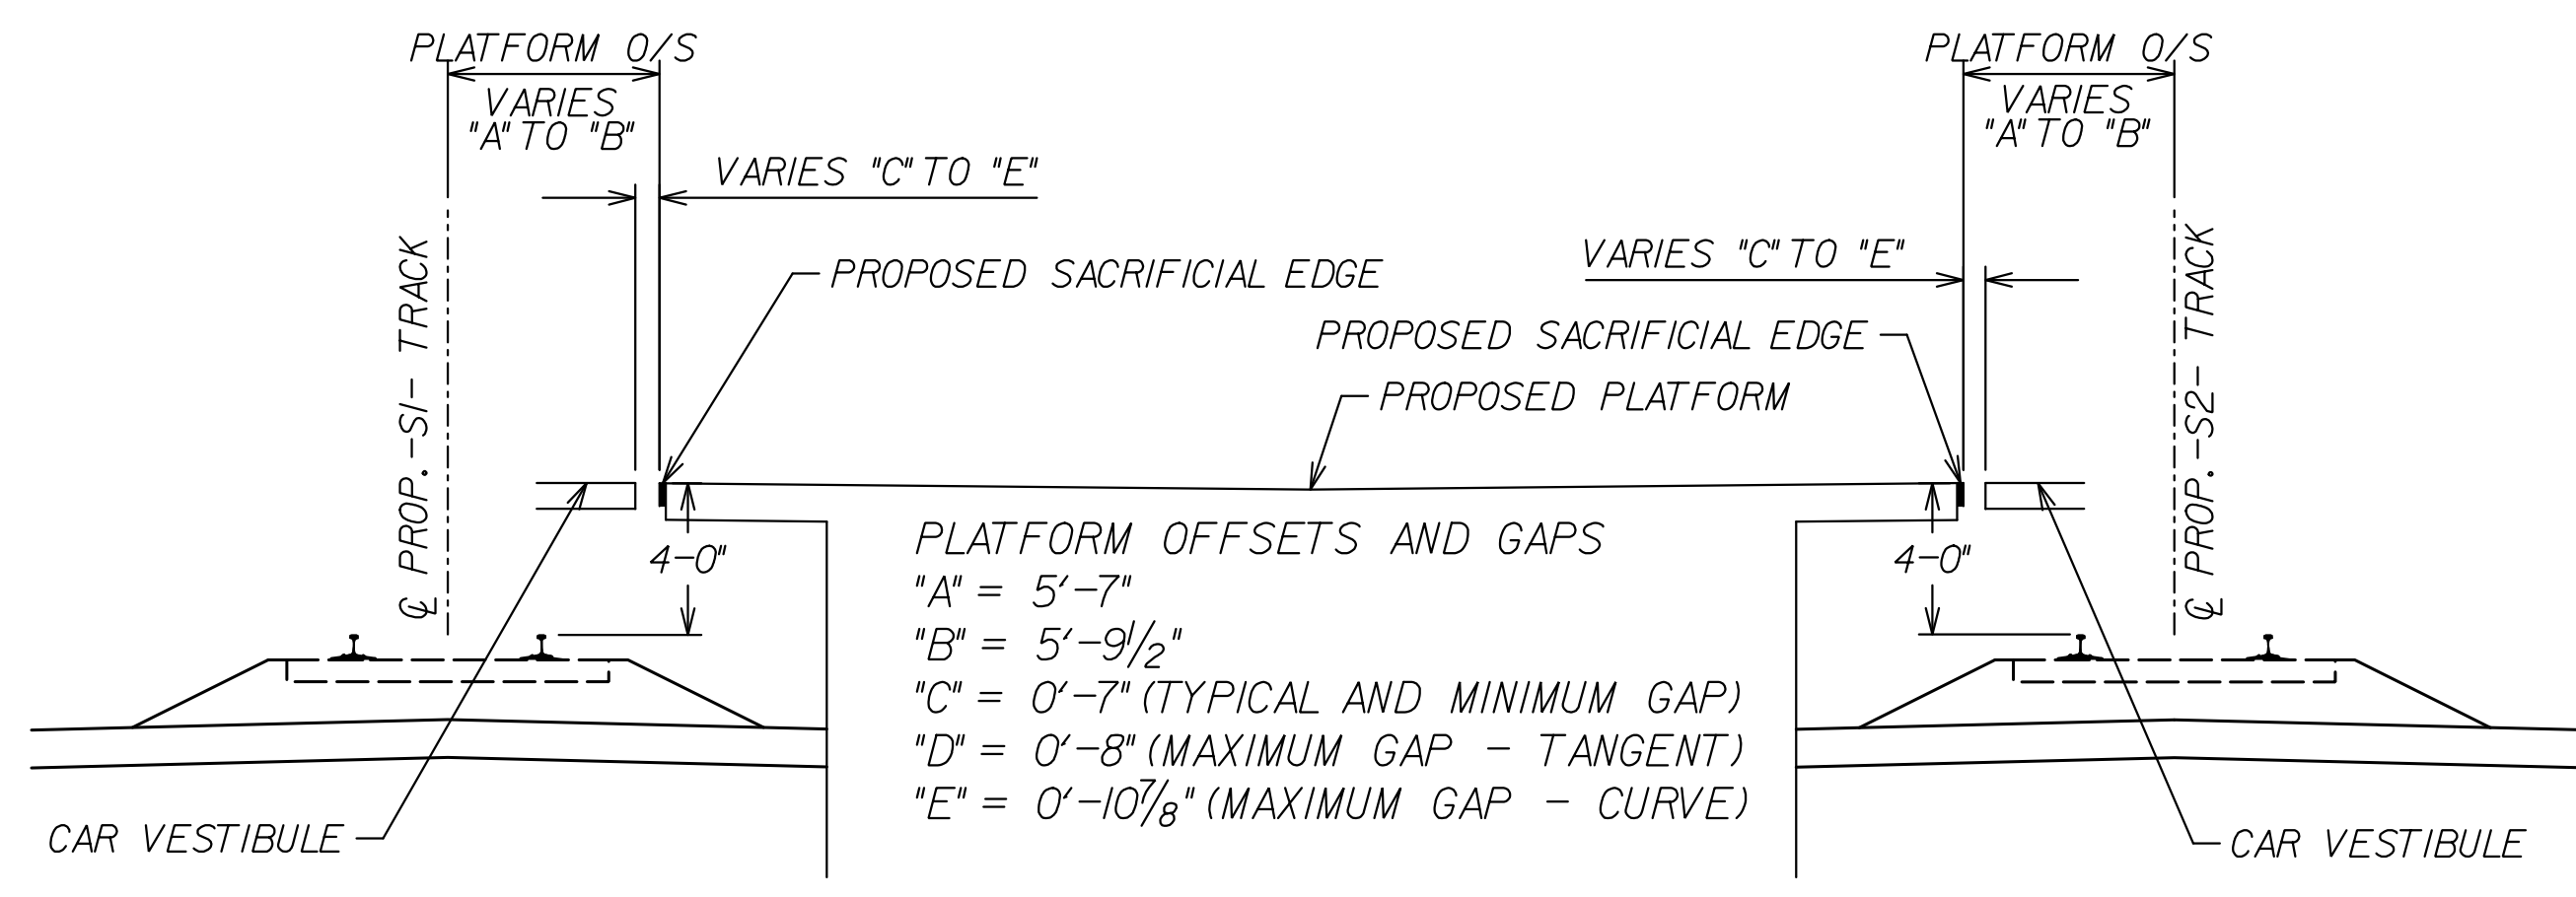

PLATFORM OFFSET DETAIL
NOT TO SCALE

0012DEL_P28