

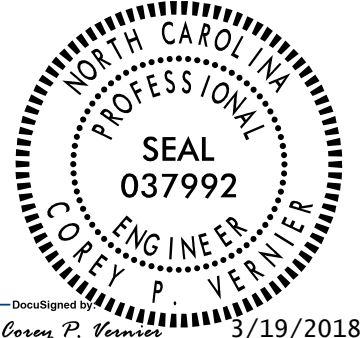
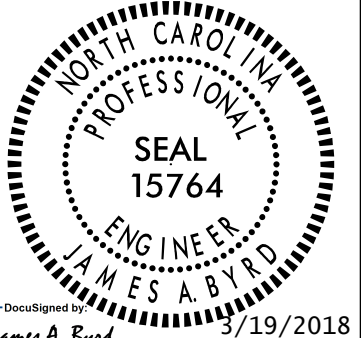


RAILROAD DESIGN ENGINEER	HYDRAULIC ENGINEER
	
Designed by: Gregory P. Vannoy 3/19/2018	Designed by: James A. Byrd 3/19/2018

LATERAL PIPE DETAIL STA 16+82.73 (SKEWED)

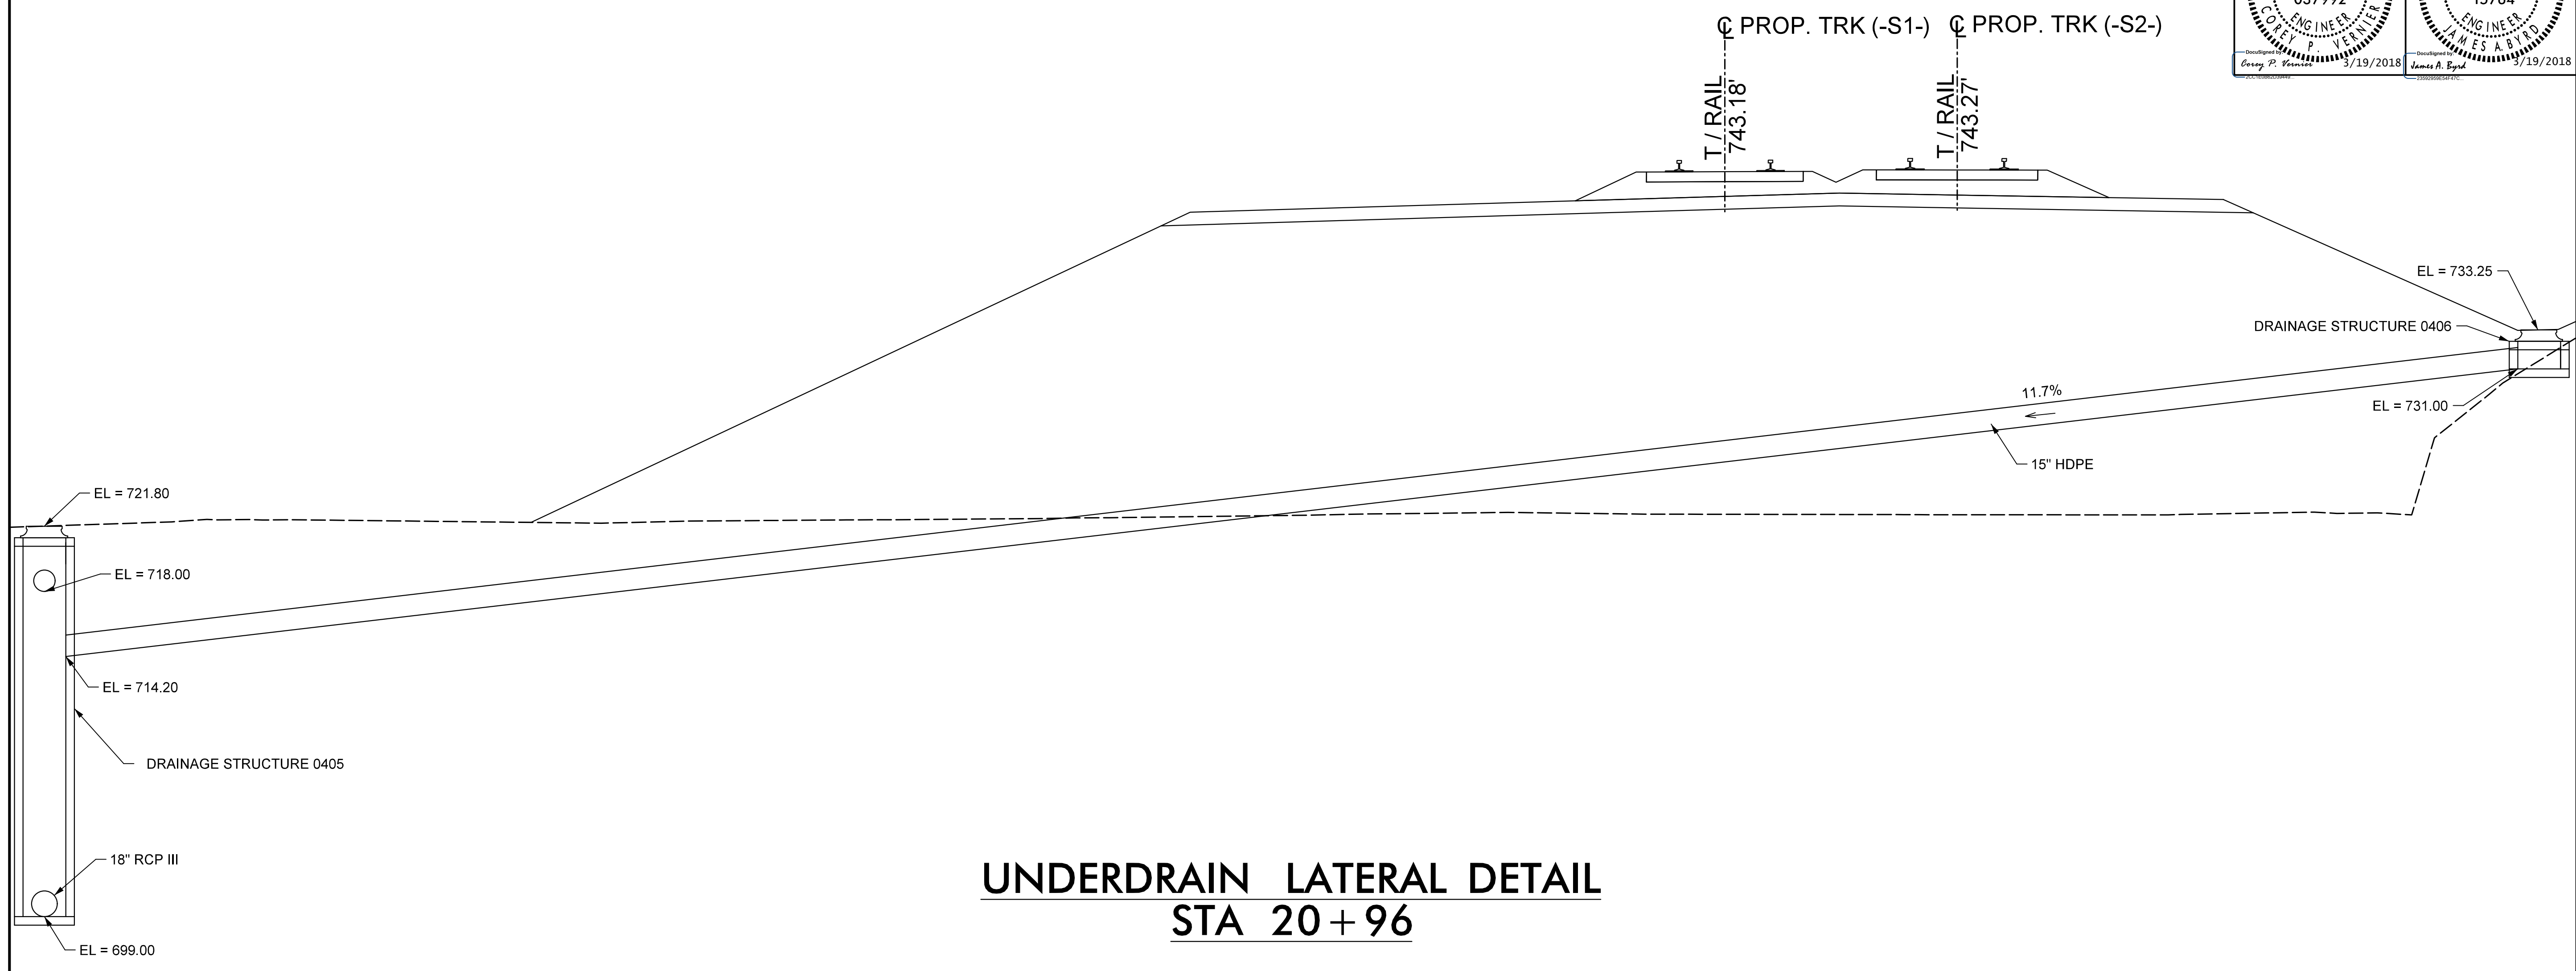

UNDERDRAIN LATERAL DETAIL STA 20+96

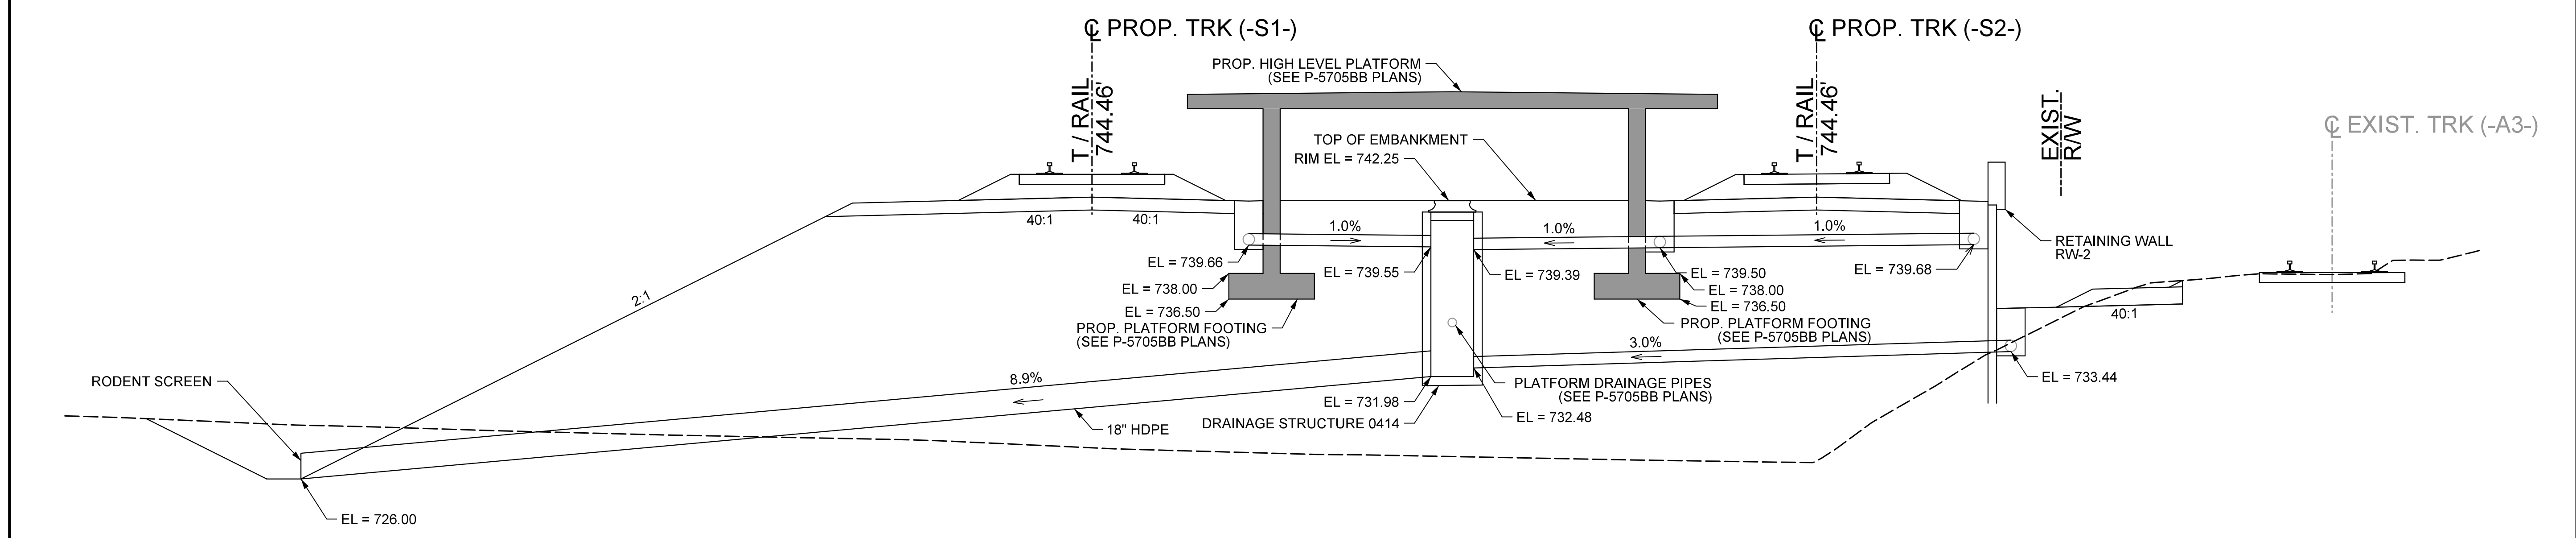

NOTE:
 ALL UNDERDRAIN LATERAL PIPE IS SOLID 8" HDPE PIPE EXCEPT WHERE NOTED.