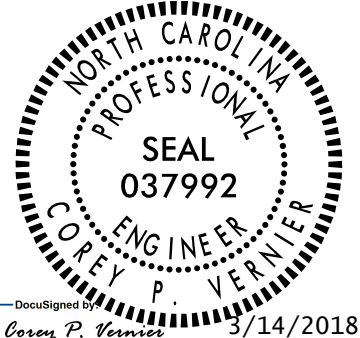



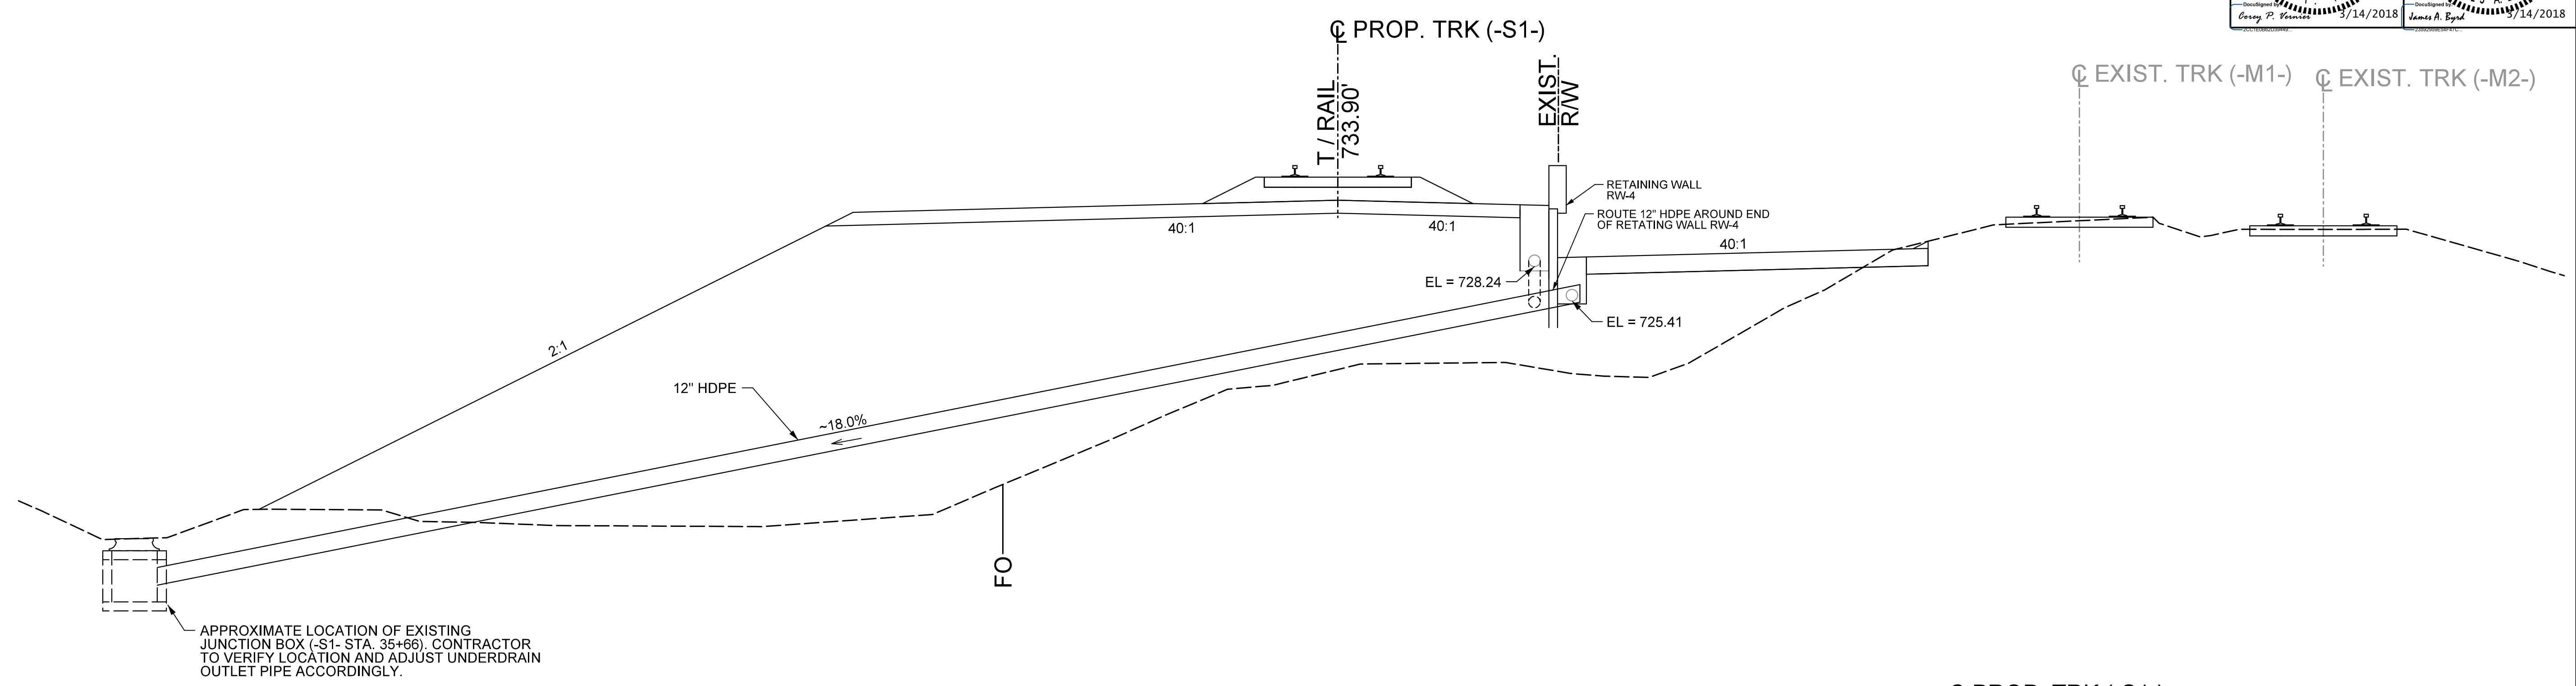
HNTB HNTB NORTH CAROLINA, P.C.
 343 E. Six Forks Road, Suite 200
 Raleigh, North Carolina 27609
 NC License No: C-1554

PROJECT REFERENCE NO. P-5705BA
 SHEET NO. 2R


DATE: MARCH 16, 2018

RW SHEET NO.	
RAILROAD DESIGN ENGINEER	HYDRAULIC ENGINEER
 COREY P. KERN SEAL 037992 ENGINEER 3/14/2018	 JAMES A. BYRD SEAL 15764 ENGINEER 3/14/2018

UNDERDRAIN LATERAL DETAIL STA 35 + 77



UNDERDRAIN LATERAL DETAIL STA 41 + 25

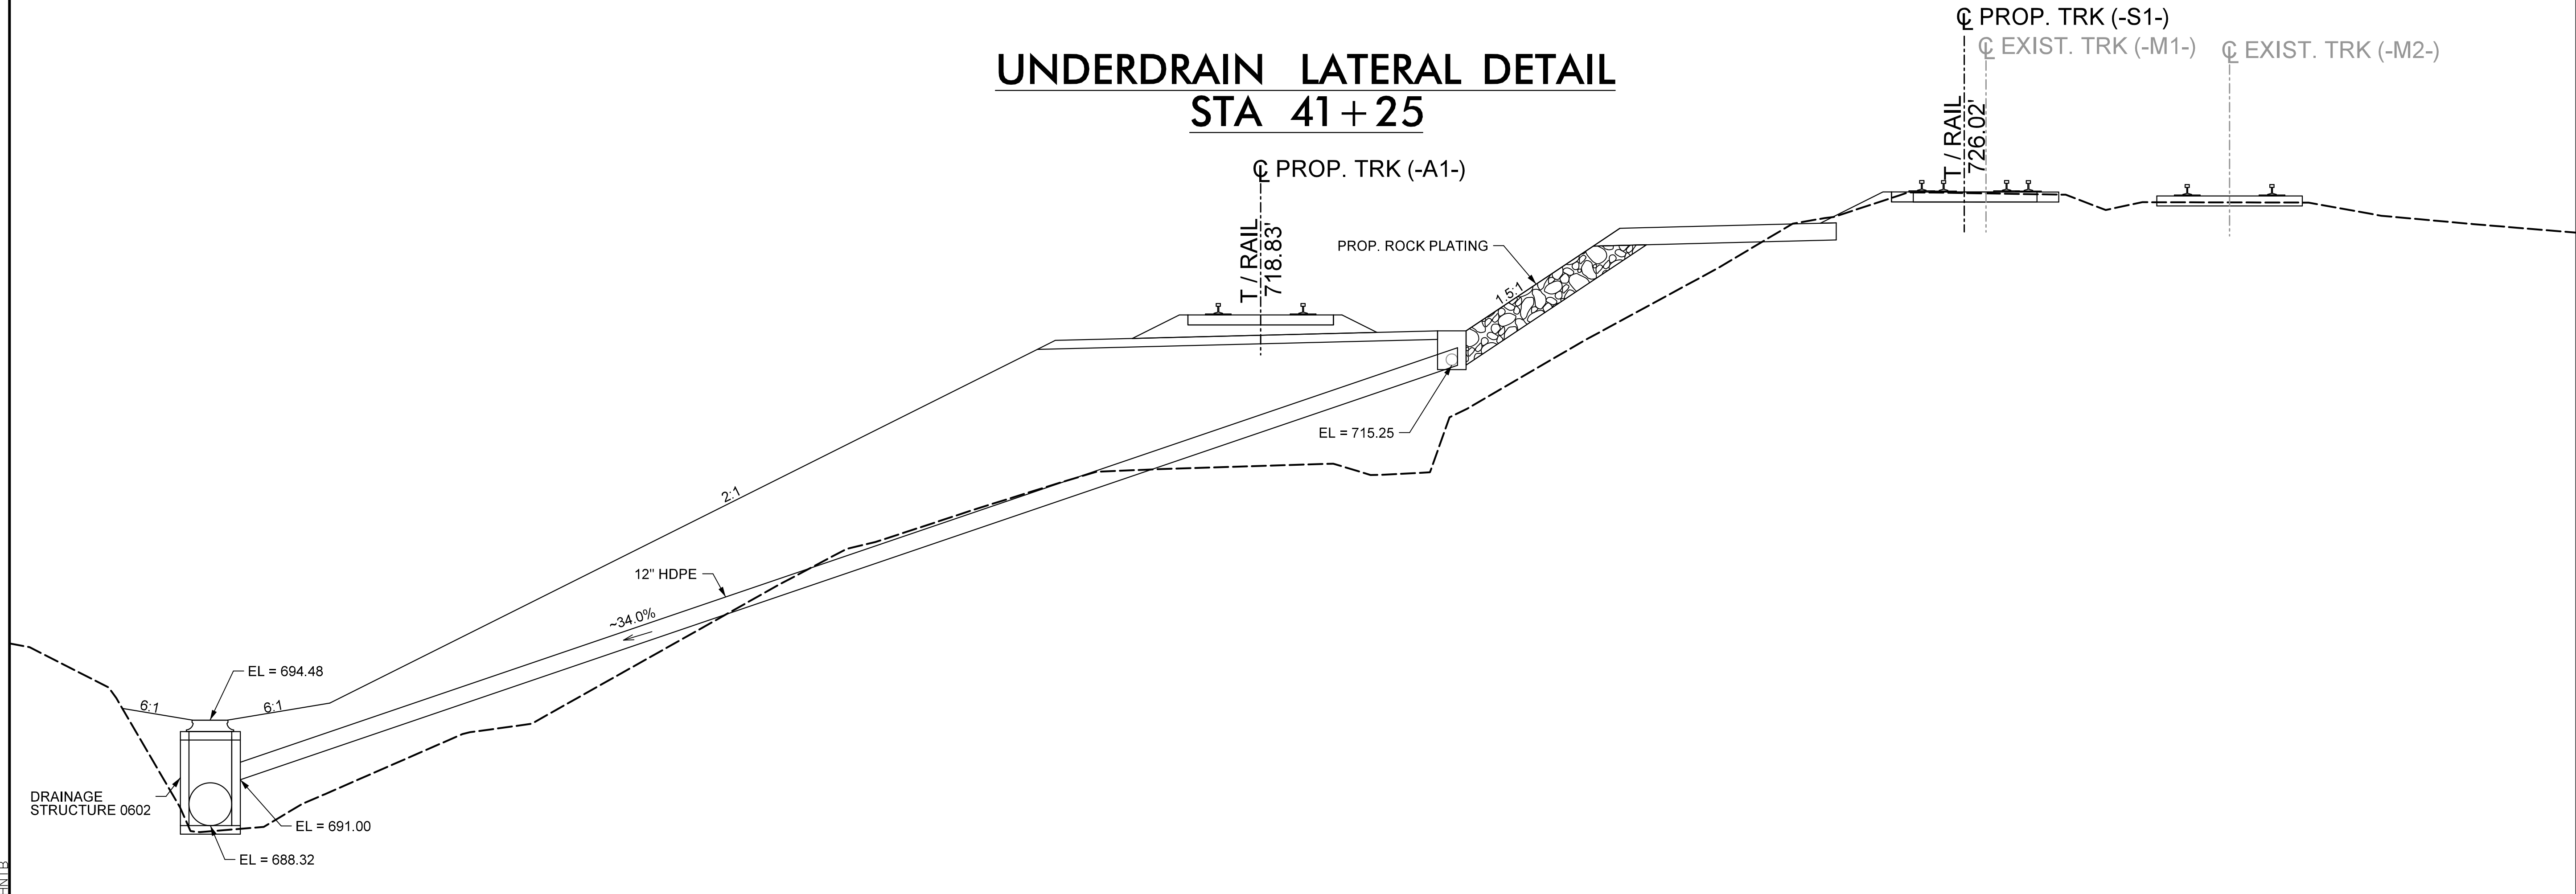

3/14/2018
 C:\p\h\02R.dgn
 HNTB