


PROJECT REFERENCE NO. P-5705BA	SHEET NO. 5
RW SHEET NO.	
RAILROAD DESIGN ENGINEER	HYDRAULICS ENGINEER

TO KANNAPOLIS


TO GASTONIA

MATCHLINE STA. 22+00
SEE SHEET NO. 4

MATCHLINE STA. 35+50
SEE SHEET NO. 6

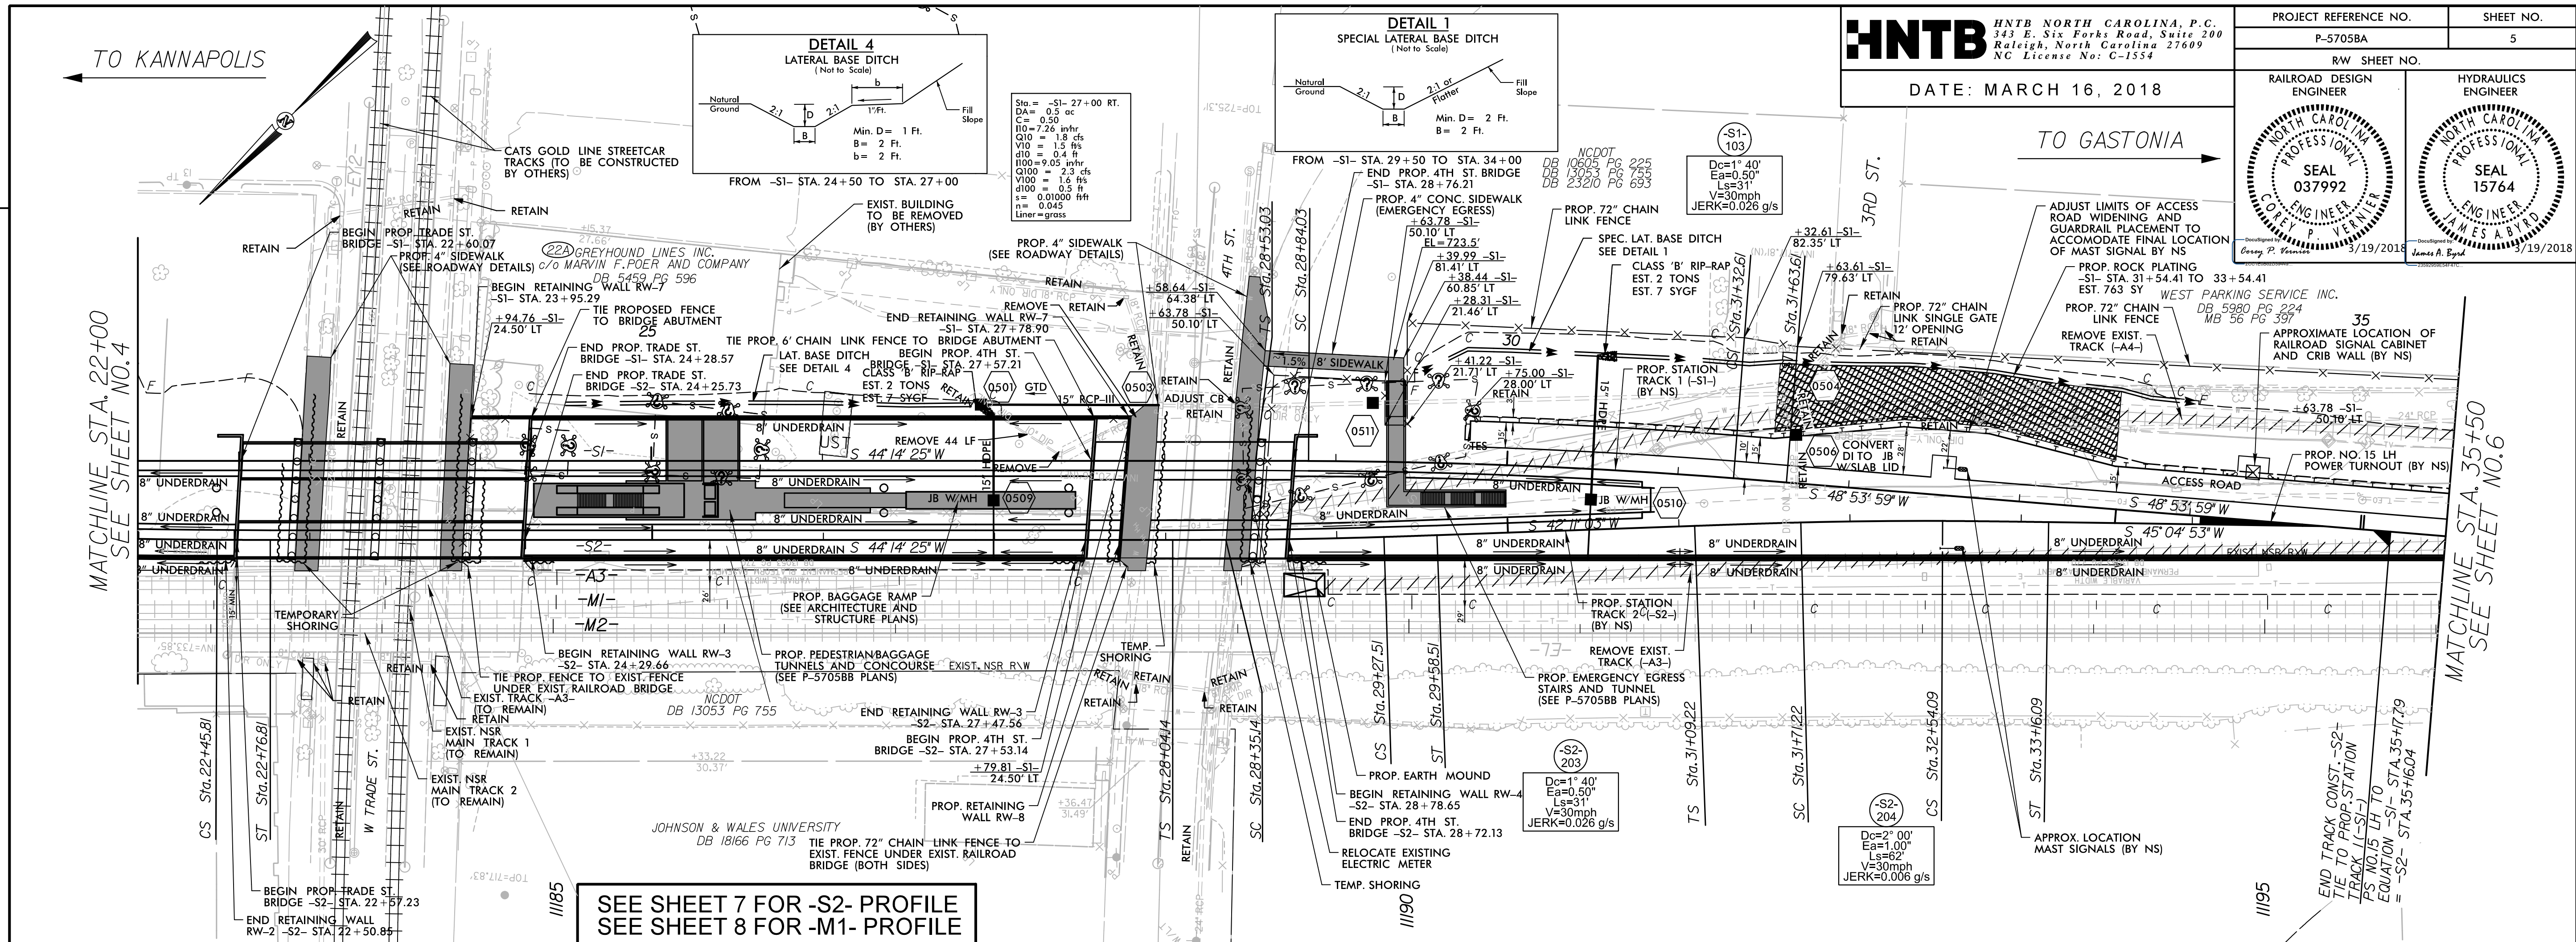

SEE SHEET 7 FOR -S2- PROFILE
SEE SHEET 8 FOR -M1- PROFILE

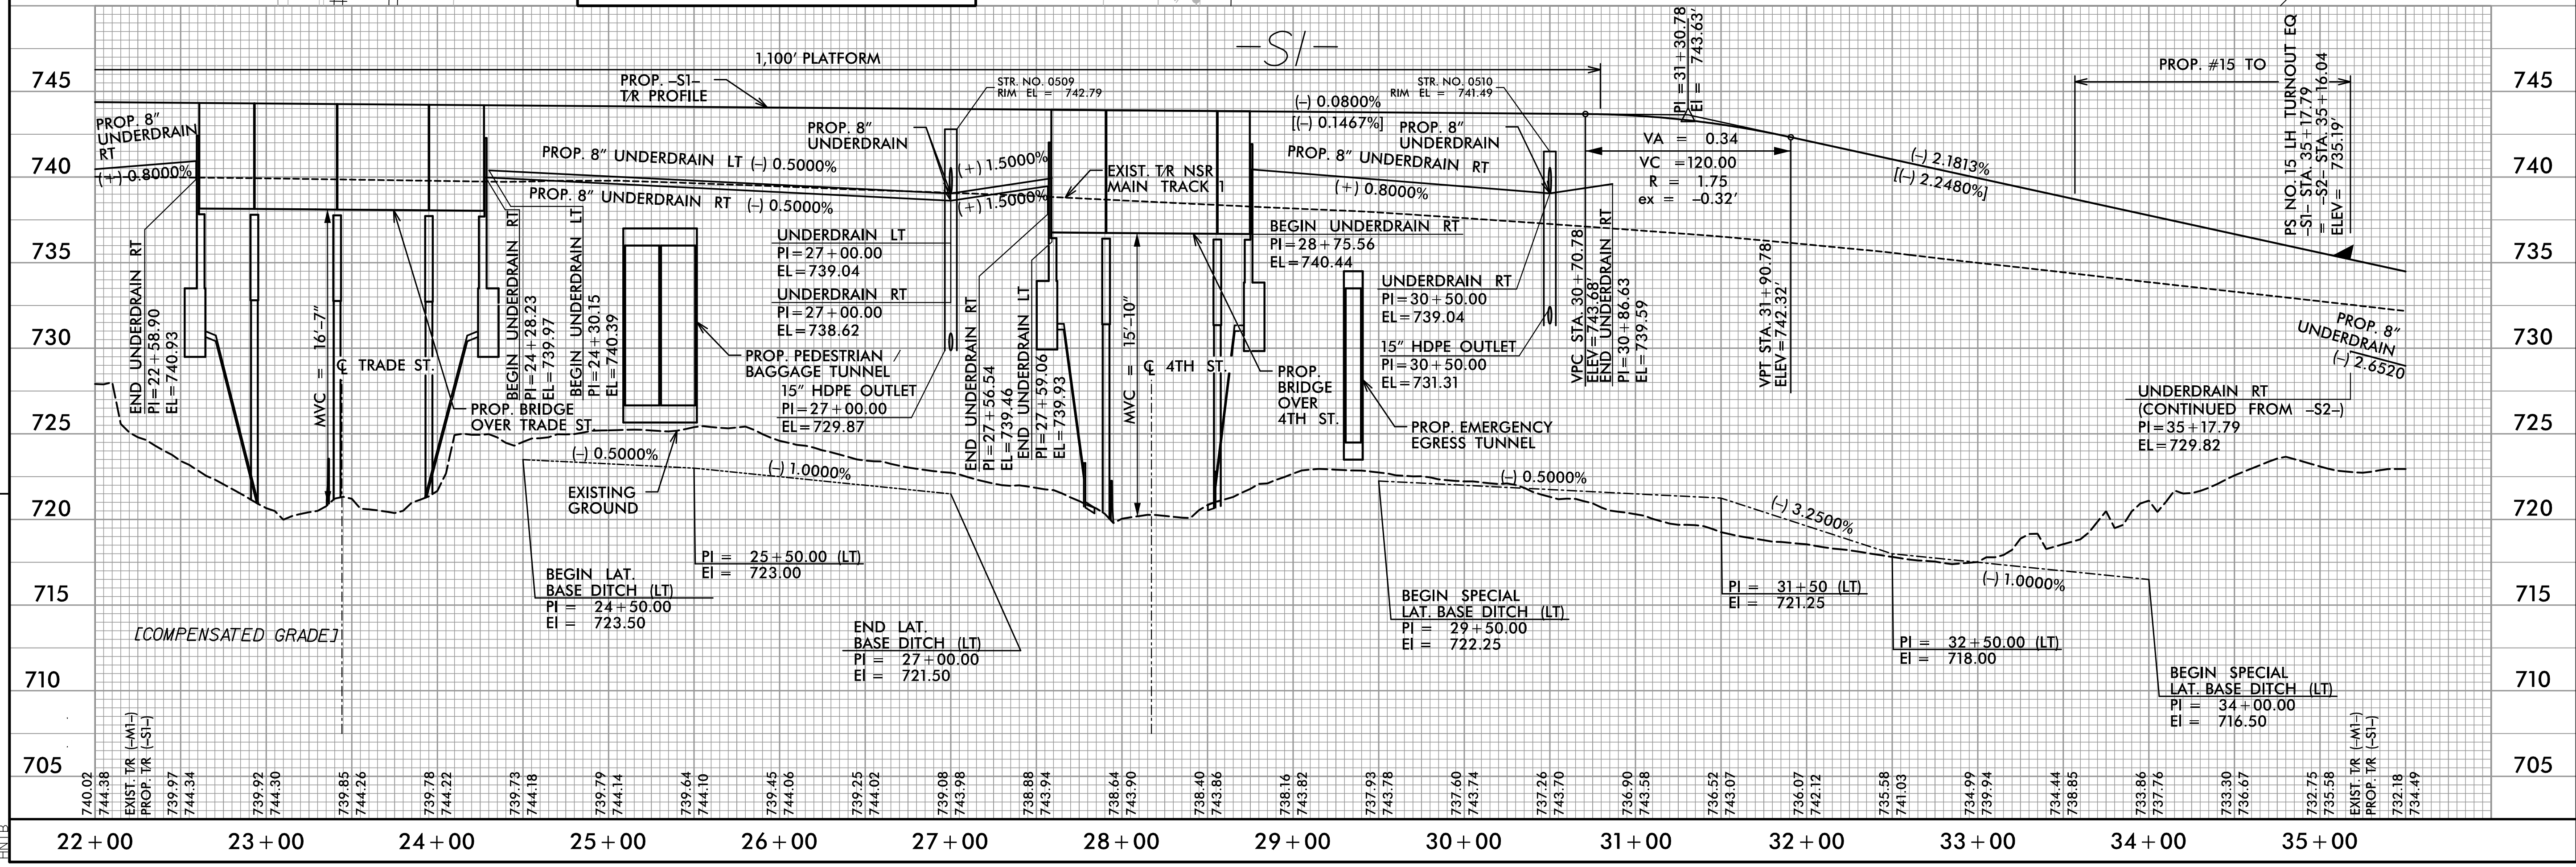

REVISIONS

3/16/2018
hntb