
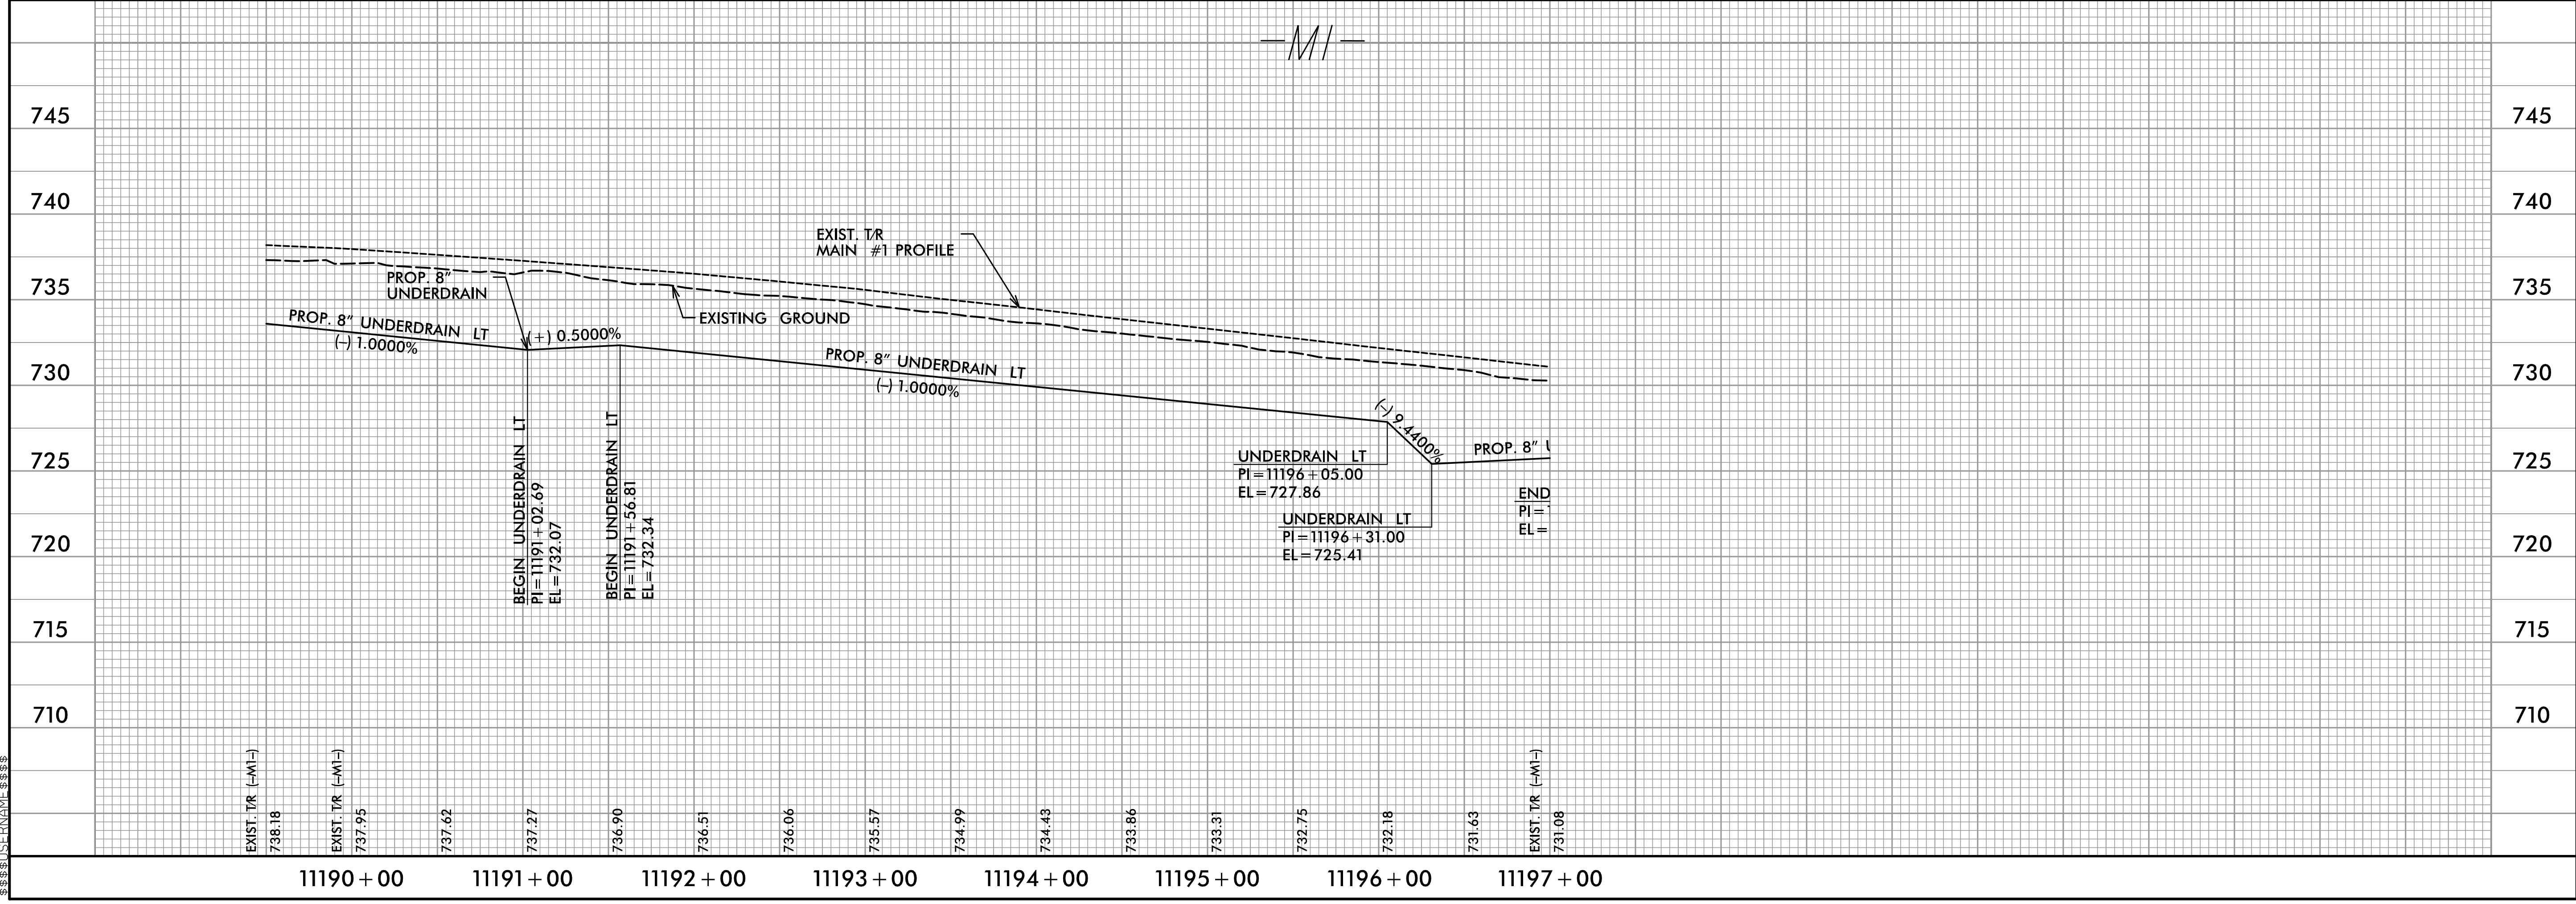


HNTB HNTB NORTH CAROLINA, P.C.
343 E. Six Forks Road, Suite 200
Raleigh, North Carolina 27609
NC License No: C-1554

DATE: MARCH 16, 2018

PROJECT REFERENCE NO. P-5705BA		SHEET NO. 8
RW SHEET NO.		
RAILROAD DESIGN ENGINEER	HYDRAULICS ENGINEER	
<small>Designed by: Casey P. Hanson</small> 3/14/2018	<small>Designed by: James A. Byrd</small> 3/14/2018	

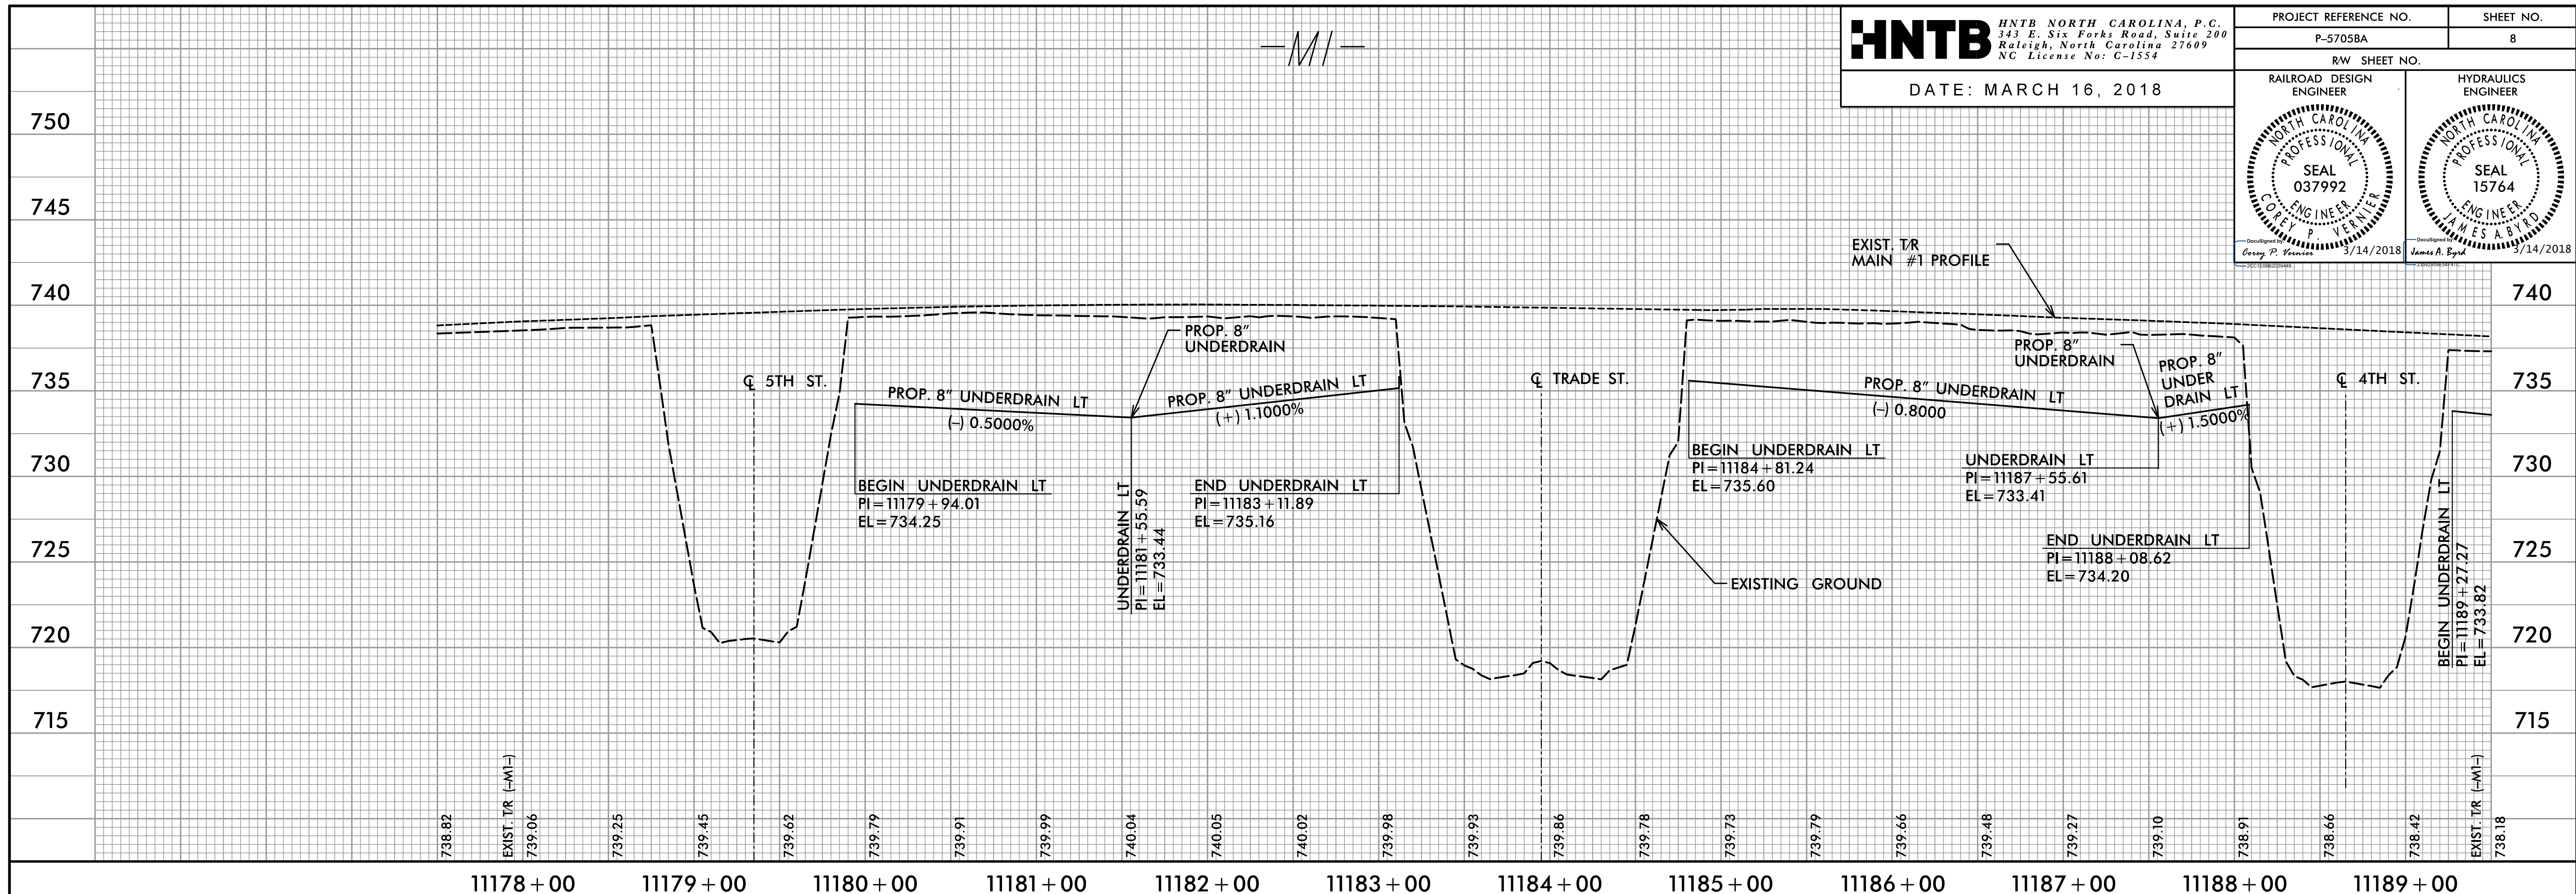

C:\Users\jverrier\OneDrive\Documents\Projects\5705BA\Drawings\11178-11189\11178-11189.dwg
 3/14/2018 10:00 AM