

TRADE ST. ROADWAY PLAN SHEET

HNTB HNTB NORTH CAROLINA, P.C.
343 E. Six Forks Road, Suite 200
Raleigh, North Carolina 27609
NC License No: C-1554

DATE: MARCH 16, 2018

PROJECT REFERENCE NO. P-5705BA SHEET NO. 15

R/W SHEET NO.
ROADWAY DESIGN ENGINEER
NORTH CAROLINA PROFESSIONAL SEAL 035826
ERIC W. SECKINGER
3/15/2018

THE CITY OF CHARLOTTE
DB 24319 PG 421


Y1 ROADWAY CURVE DATA
PI Sta 14+16.11
 $\Delta = 1^{\circ} 26' 40.0''$ (LT)
 $D = 0^{\circ} 54' 55.6''$
 $L = 157.79'$
 $T = 78.90'$
 $R = 6,258.87'$
 $e = \text{EXISTING}$

JOHNSON & WALES UNIVERSITY
DB 18166 PG 713

Y2 ROADWAY CURVE DATA
PI Sta 13+31.18
 $\Delta = 2^{\circ} 04' 12.2''$ (LT)
 $D = 0^{\circ} 54' 32.7''$
 $L = 227.71'$
 $T = 113.86'$
 $R = 6,302.54'$
 $e = \text{EXISTING}$
CHARLOTTE GATEWAY VILLAGE, LLC
DB 10126 PG 259
MB 30 PG 203

NOTE:
SEE SHEETS 4 THRU 6 FOR TRACK PLANS AND PROFILES AND DRAINAGE DETAILS

GREYHOUND LINES INC.
c/o MARVIN F. POER AND COMPANY
DB 5459 PG. 596

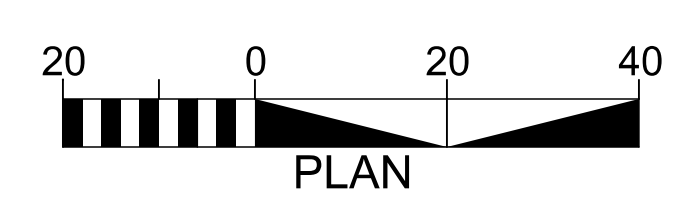

NORTH CAROLINA DEPARTMENT OF TRANSPORTATION
DB 14797 PG 69
DB 13723 PG 87
DB 13723 PG 84
DB 13723 PG 174
DB 13713 PG 486
DB 13713 PG 382

