
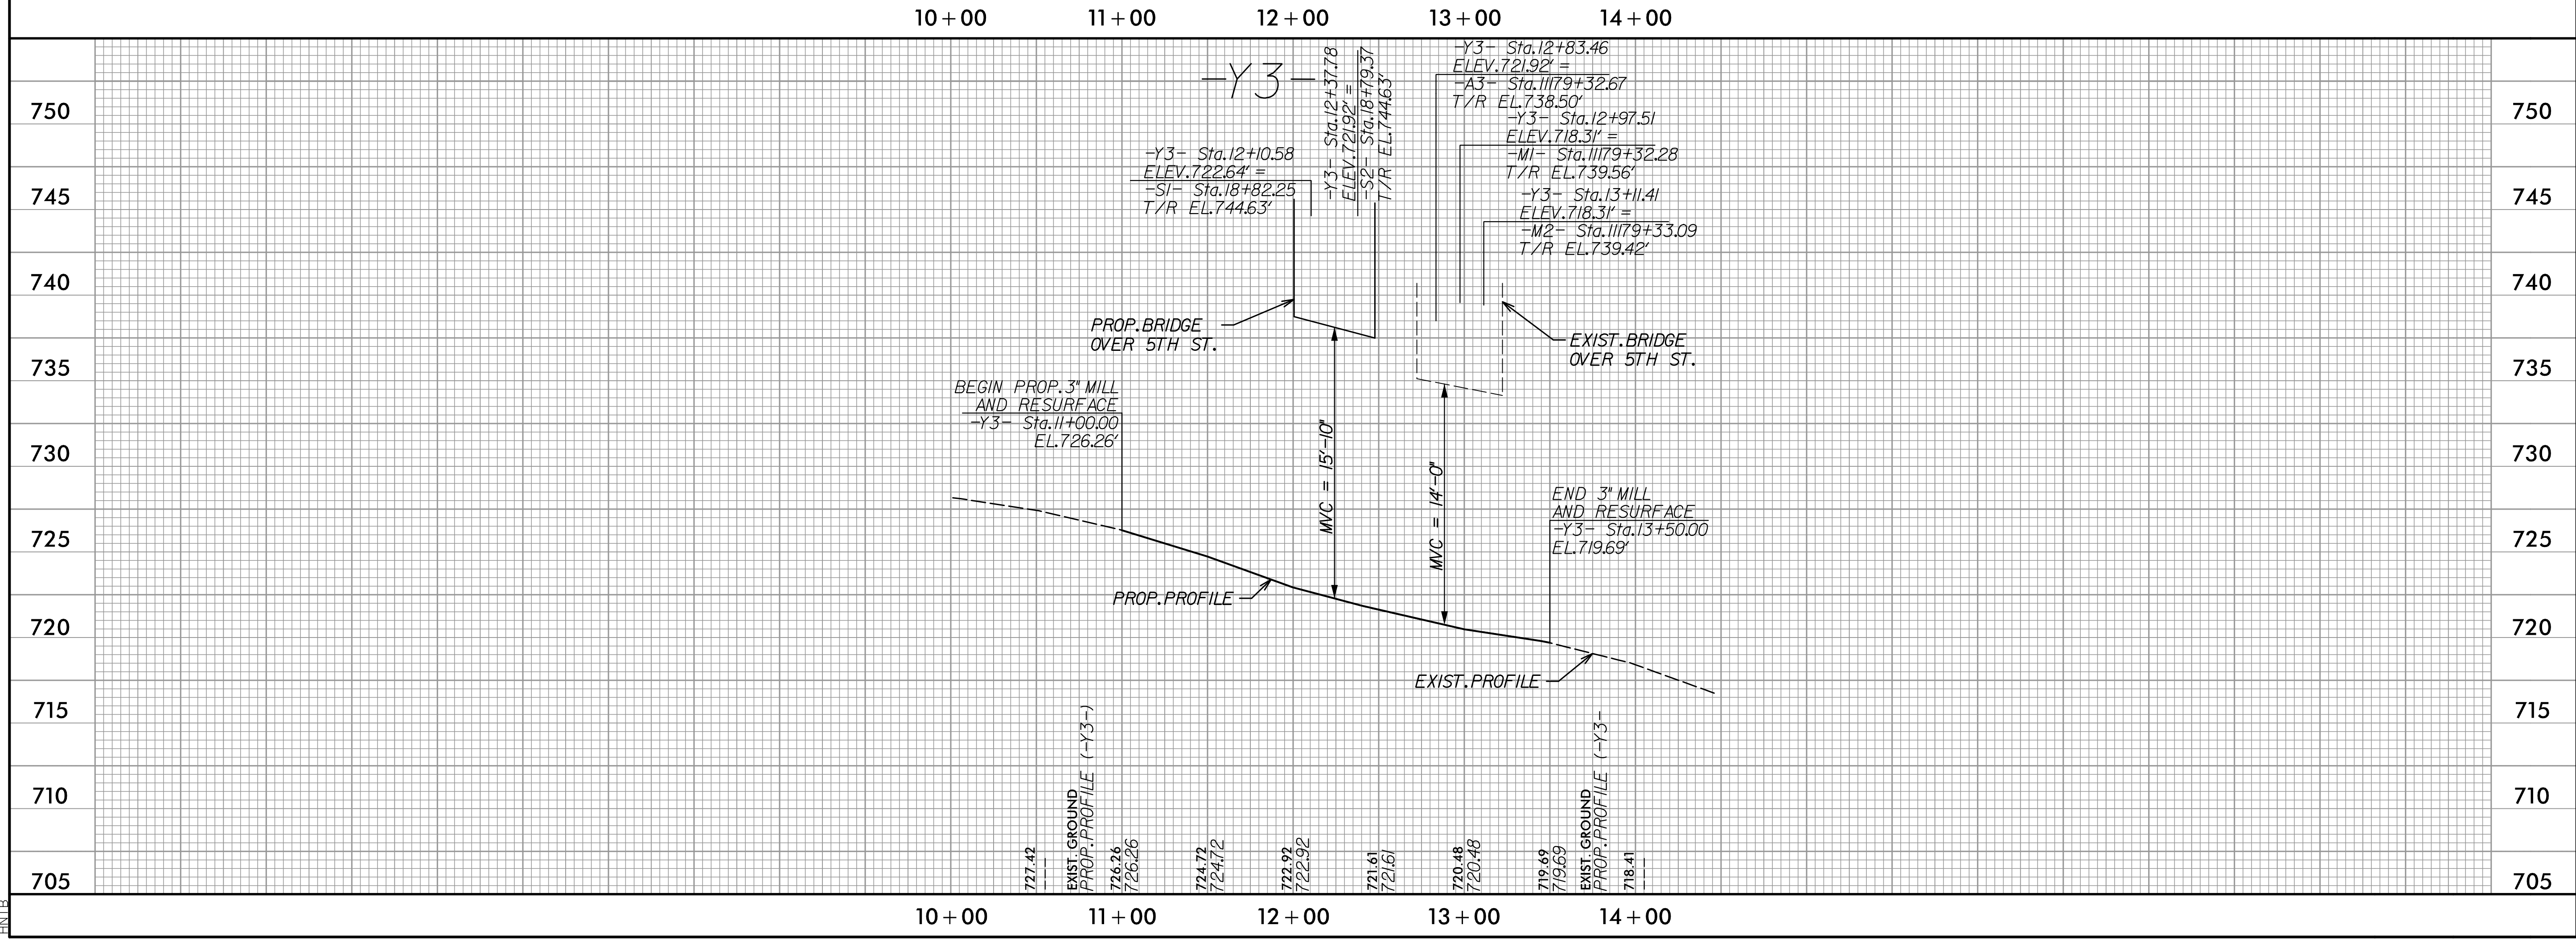


HNTB HNTB NORTH CAROLINA, P.C.
 343 E. Six Forks Road, Suite 200
 Raleigh, North Carolina 27609
 NC License No: C-1554

DATE: MARCH 16, 2018

PROJECT REFERENCE NO.	SHEET NO.
P-5705BA	18
RW SHEET NO.	
ROADWAY DESIGN ENGINEER	

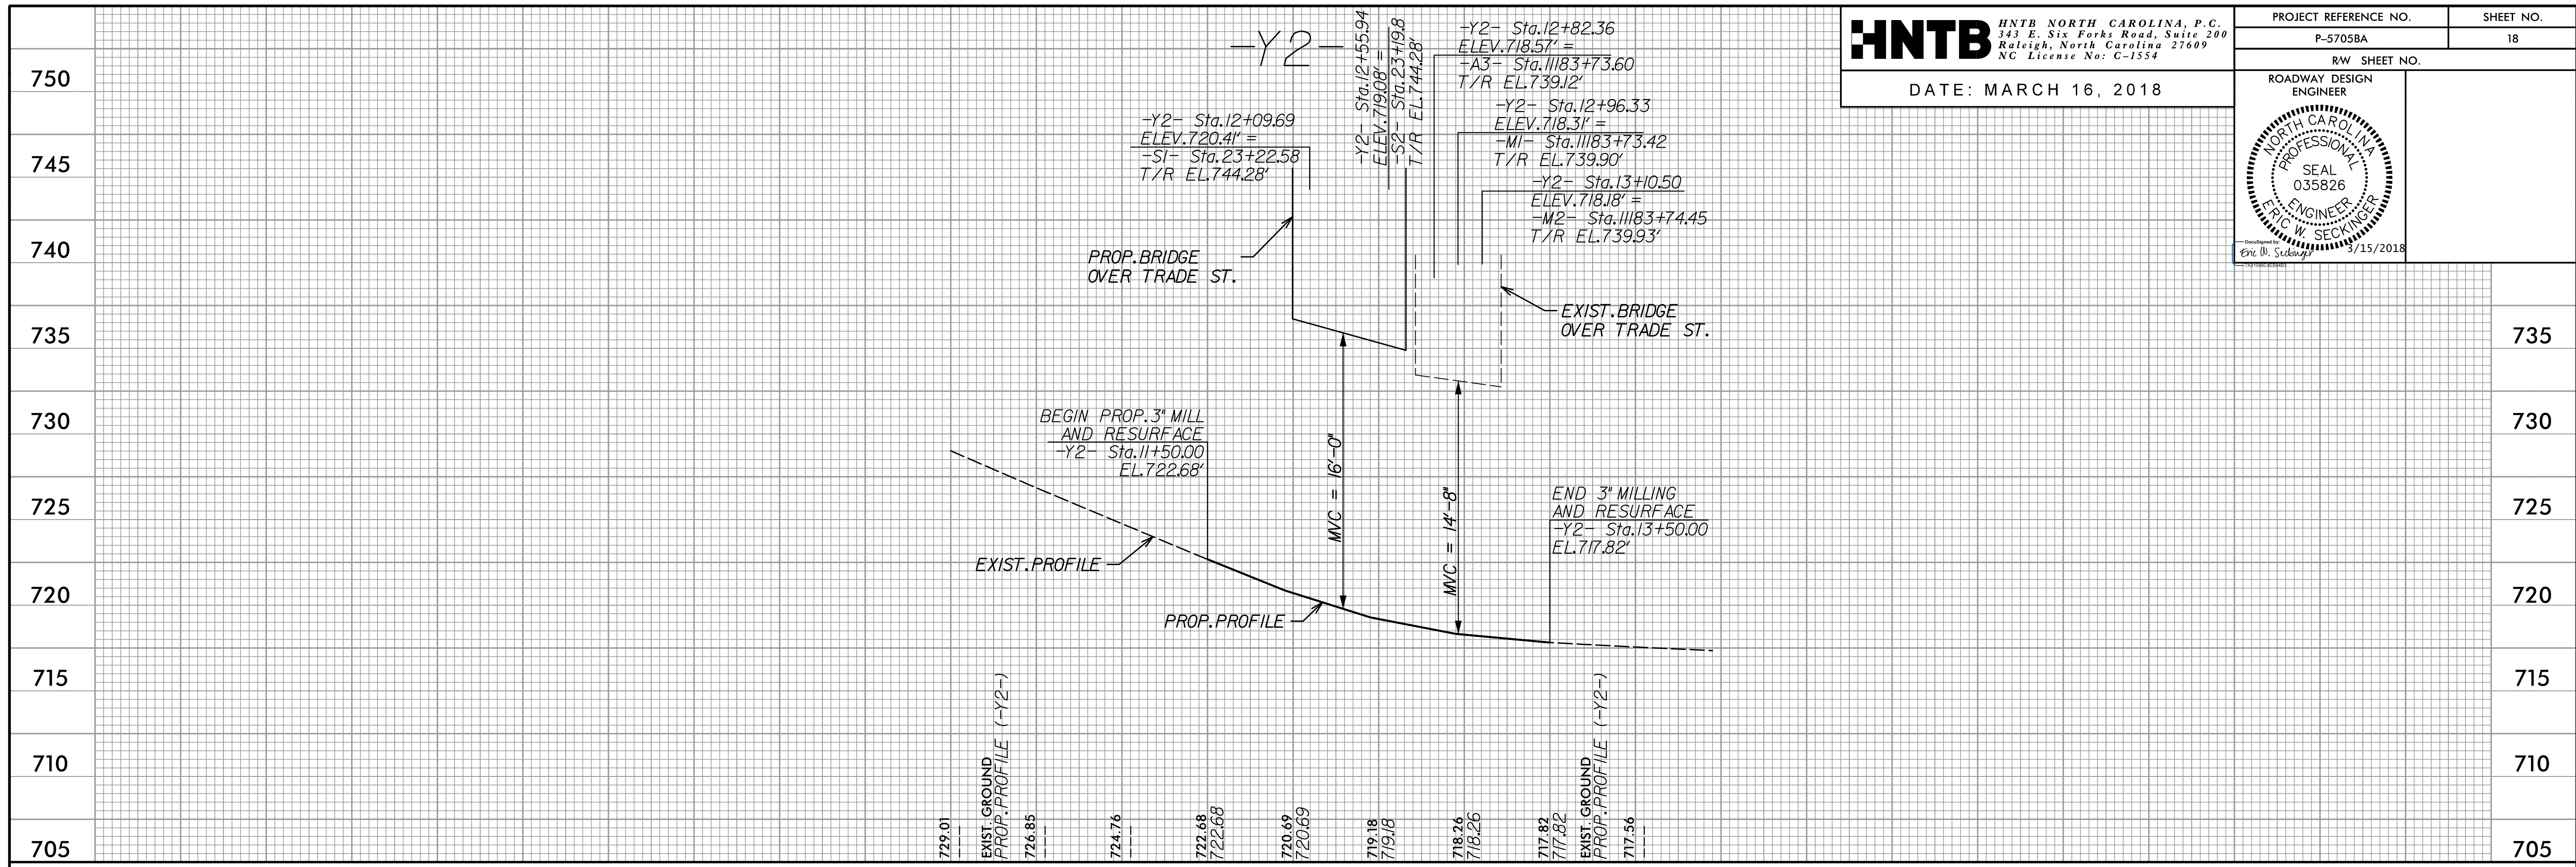

3/14/2018
3:02:58 PM
hntb