

0012DEL_P28

HNTB HNTB NORTH CAROLINA, P.C.
 343 E. Six Forks Road, Suite 200
 Raleigh, North Carolina 27609
 NC License No: C-1554


PROJECT REFERENCE NO. P-5705BA
 SHEET NO. 19

DATE: JANUARY 30, 2018

PROJECT REFERENCE NO. P-5705BA
 SHEET NO. 19

RAILROAD DESIGN ENGINEER

Professional Seal:
 NORTH CAROLINA PROFESSIONAL ENGINEER
 SEAL 035826
 ERIC W. SECKINGER
 3/15/2018

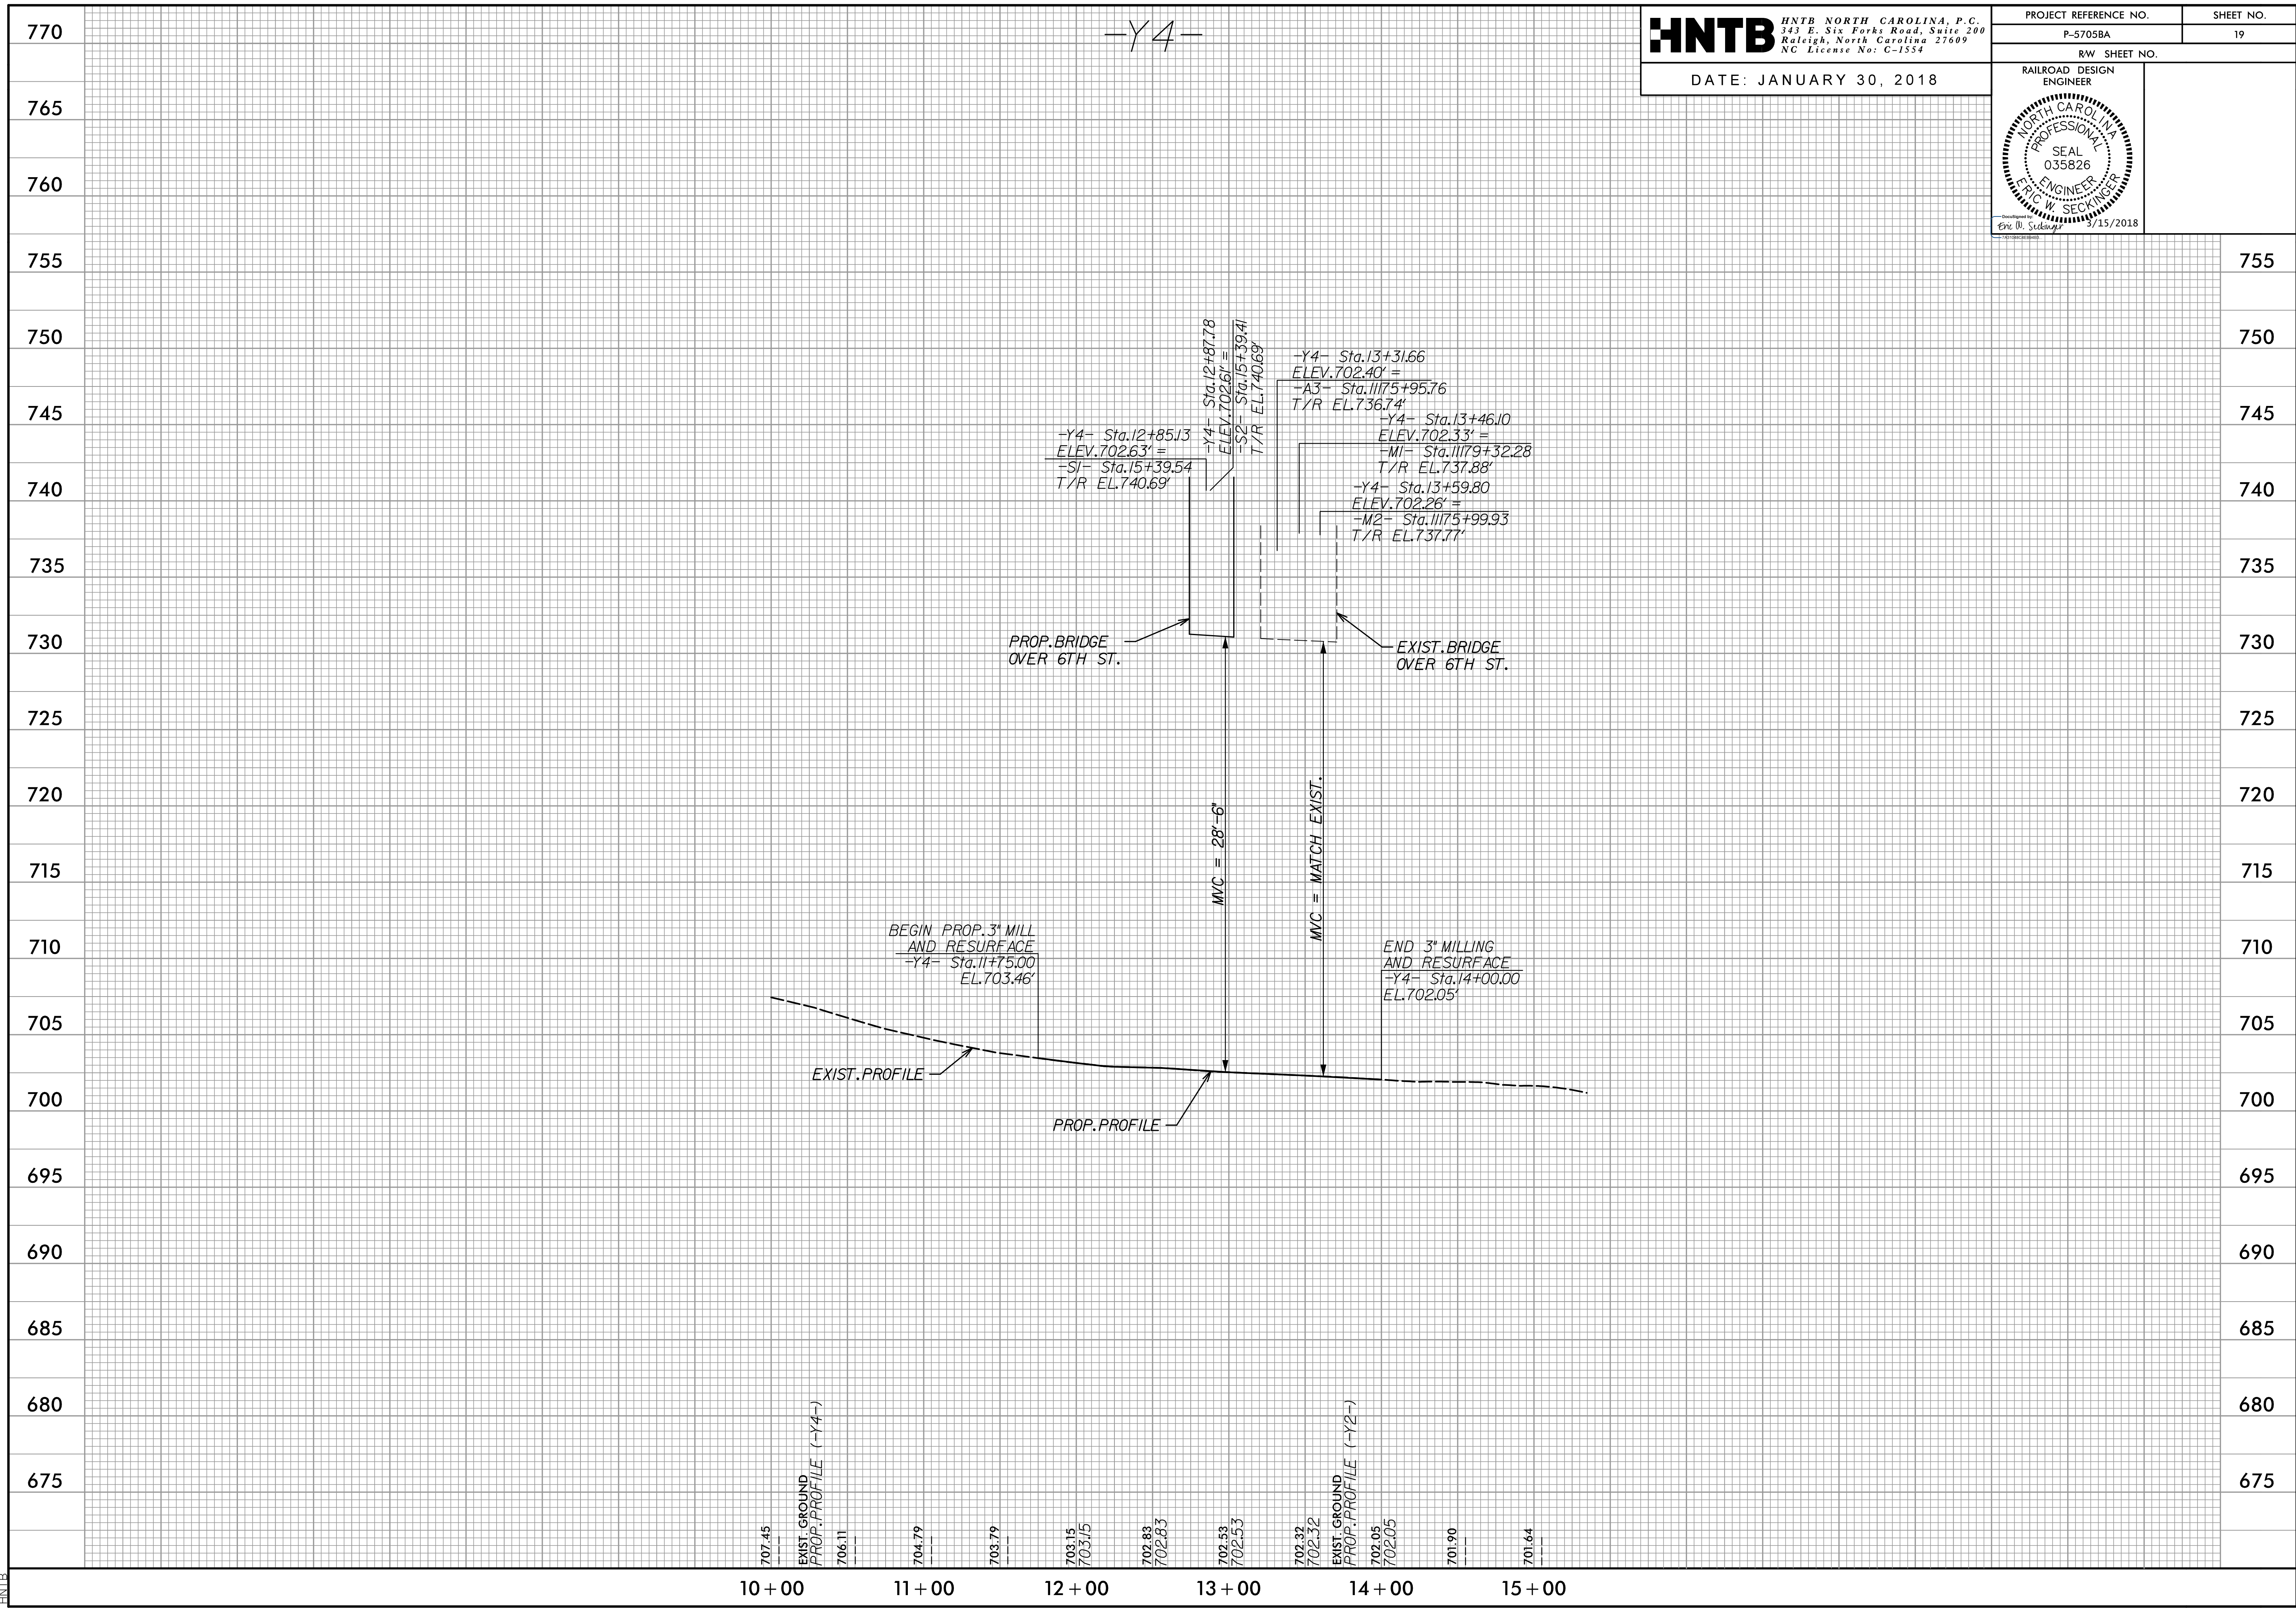

3/14/2018
3:02:52-Path_19.dgn
HNTB