

**This electronic collection of documents is provided
for the convenience of the user
and is Not a Certified Document –**

**The documents contained herein were originally issued
and sealed by the individuals whose names and license
numbers appear on each page, on the dates appearing
with their signature on that page.**

**This file or an individual page
shall not be considered a certified document.**

FINAL PAVEMENT MARKING SCHEDULE



MATERIAL	SYMBOL	DESCRIPTION
PAVEMENT MARKING		
POLYUREA (4") Highly Reflective Media		
	VA	WHITE EDGELINE
	VC	10 FT. WHITE SKIP
	VI	YELLOW DOUBLE CENTER
THERMOPLASTIC (4", 90 MILS)		
	TA	WHITE EDGELINE

LEGEND


- GENERAL**
- DIRECTION OF TRAFFIC FLOW
 - NORTH ARROW
 - PROPOSED PVMT.


TIP NO. P-5705BA	SHEET NO. SIGN-2
APPROVED: <i>Andrew D. Klincksiek</i> <small>DocuSigned by: E3D78FB4959E44B</small>	
DATE: 3/14/2018	
SEAL 	
DOCUMENT NOT CONSIDERED FINAL UNLESS ALL SIGNATURES COMPLETED	

PAVEMENT MARKING LEGEND AND SCHEDULE
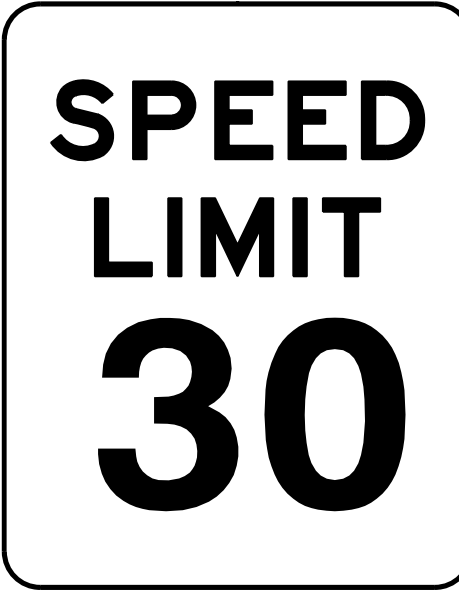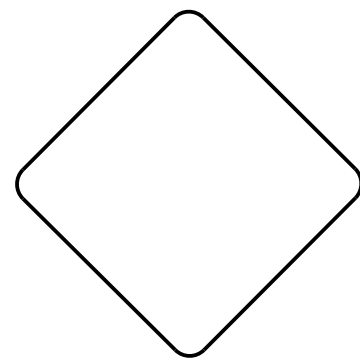
<p>401 QUANTITY REQ'D 1</p>  <p>24" X 30" R2-1</p> <p>ONE "U" POST PER SIGN</p>	<p>402 QUANTITY REQ'D 3</p>  <p>18" X 18" OM4-3</p> <p>ONE 7' "U" POST PER SIGN</p>
--	--


TYPE E SIGNS

TIP NO. P-5705BA	SHEET NO. SIGN-3
APPROVED: <i>Andrew D. Klein</i> E3078P8459E48	
DATE: 3/14/2018	
SEAL 	
DOCUMENT NOT CONSIDERED FINAL UNLESS ALL SIGNATURES COMPLETED	

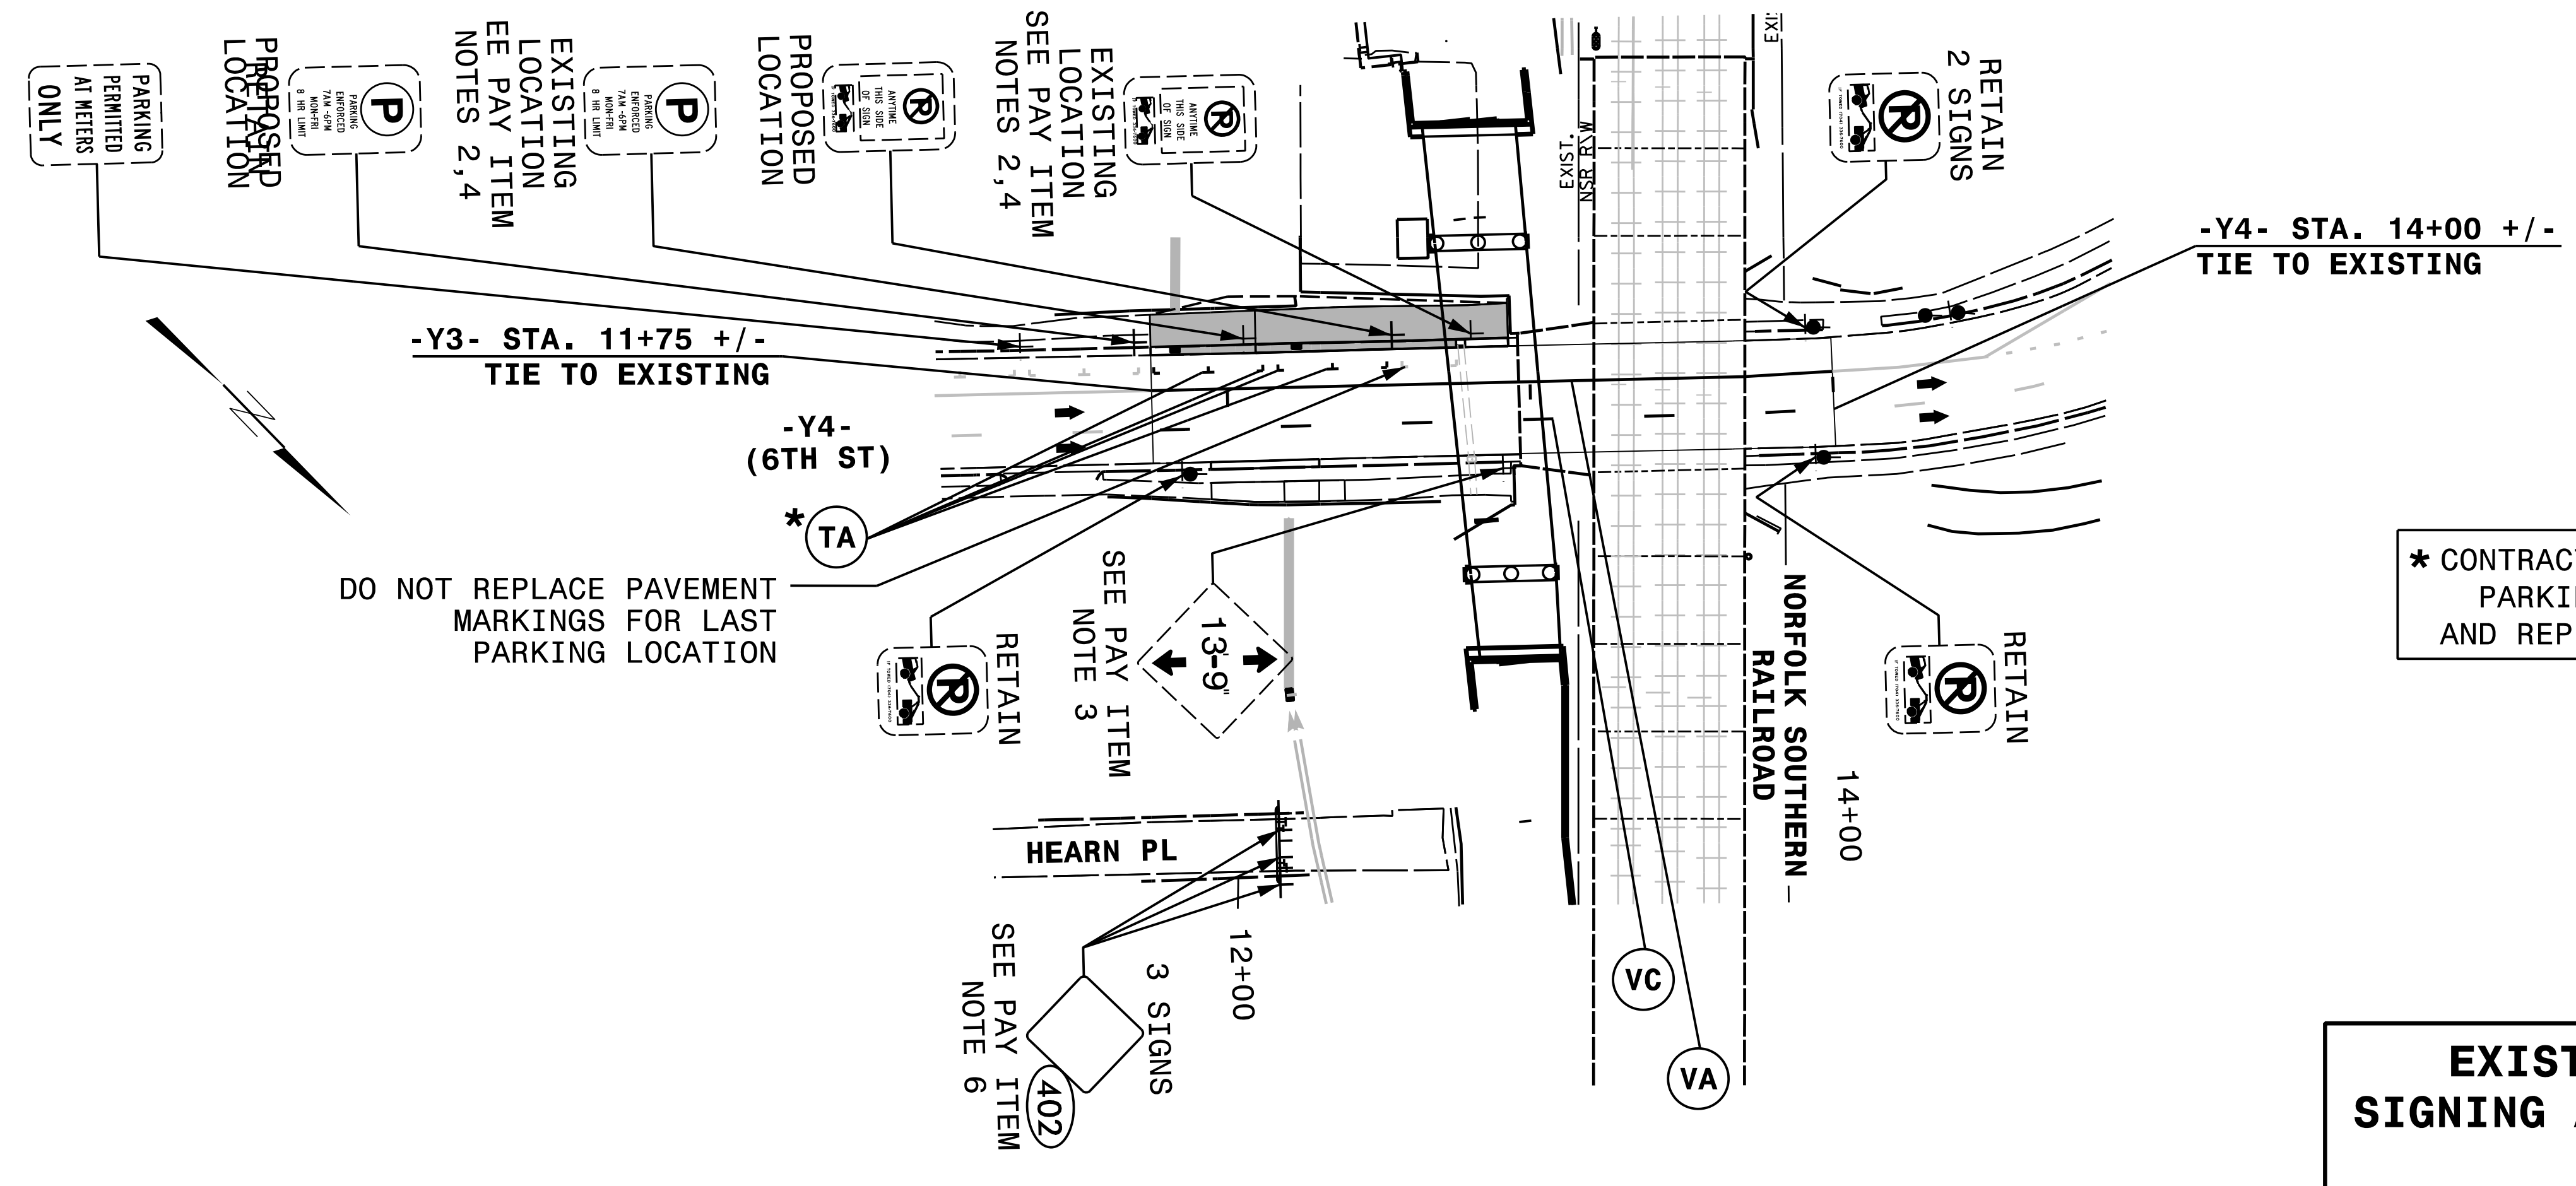


* CONTRACTOR TO RECORD EXISTING PARKING MARKING LOCATIONS AND REPLACE IN SAME LOCATION.


EXISTING AND PROPOSED SIGNING AND PAVEMENT MARKING 6TH STREET

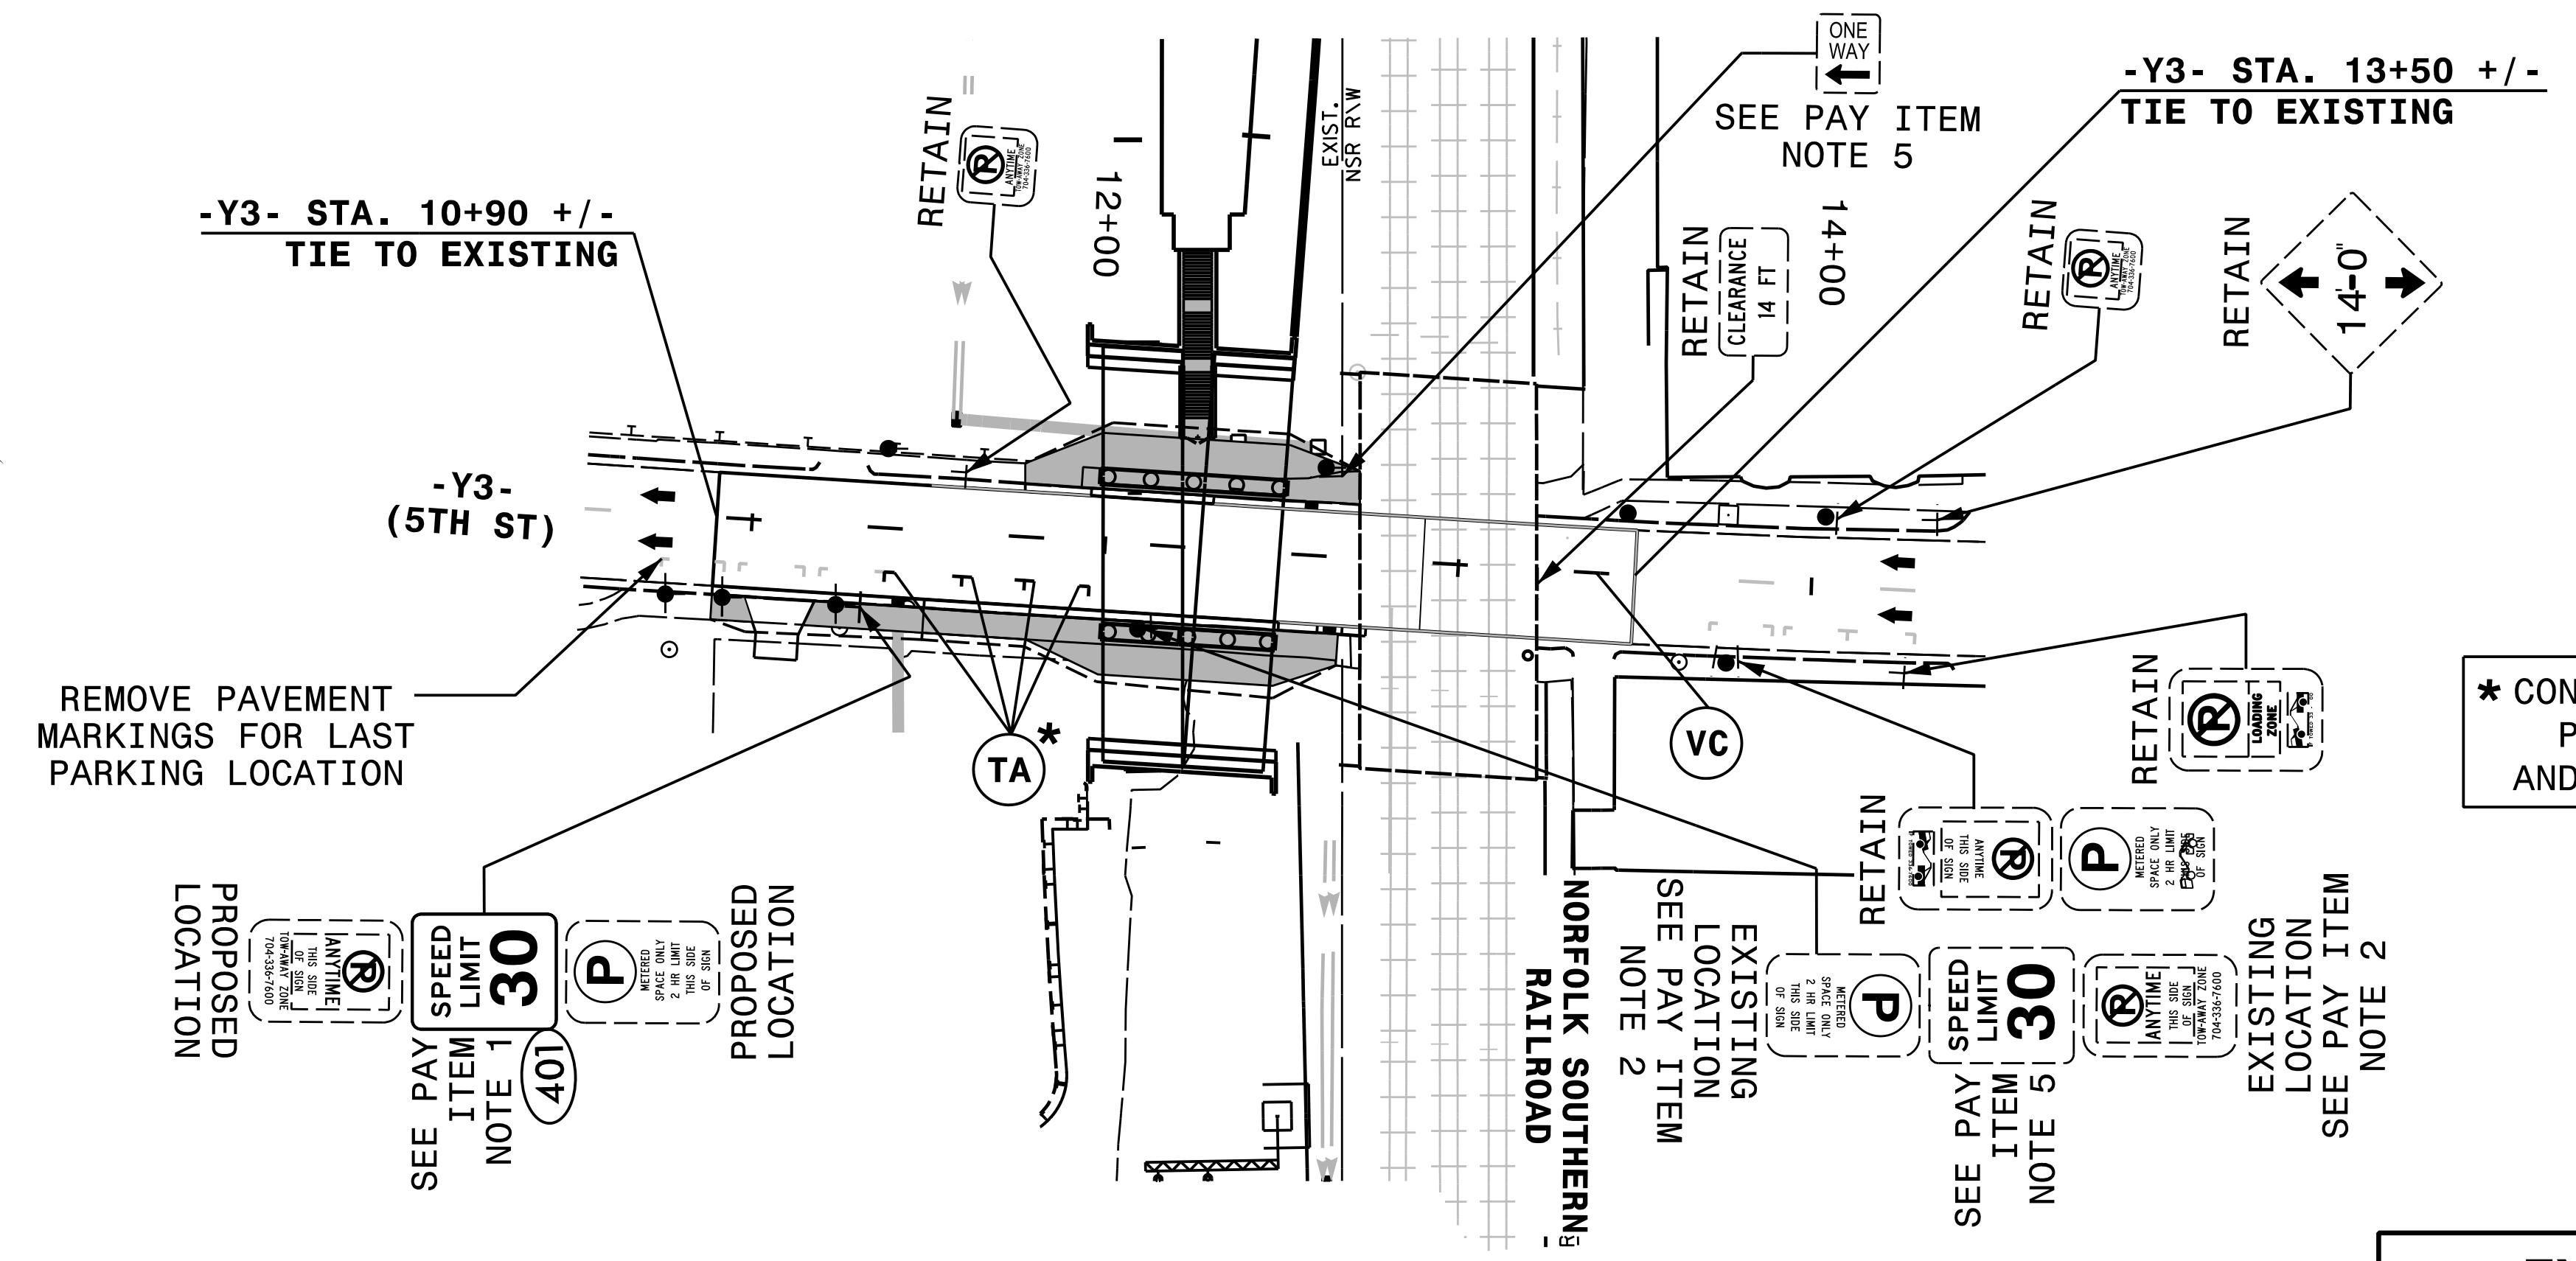


* CONTRACTOR TO RECORD EXISTING PARKING MARKING LOCATIONS AND REPLACE IN SAME LOCATION.

EXISTING AND PROPOSED SIGNING AND PAVEMENT MARKING 5TH STREET

TIP NO. P-5705BA	SHEET NO. SIGN-4
APPROVED: <i>Andrew D. Klinck</i> <small>E3078F84596E48</small>	
DATE: 3/14/2018	
SEAL	
	
DOCUMENT NOT CONSIDERED FINAL UNLESS ALL SIGNATURES COMPLETED	

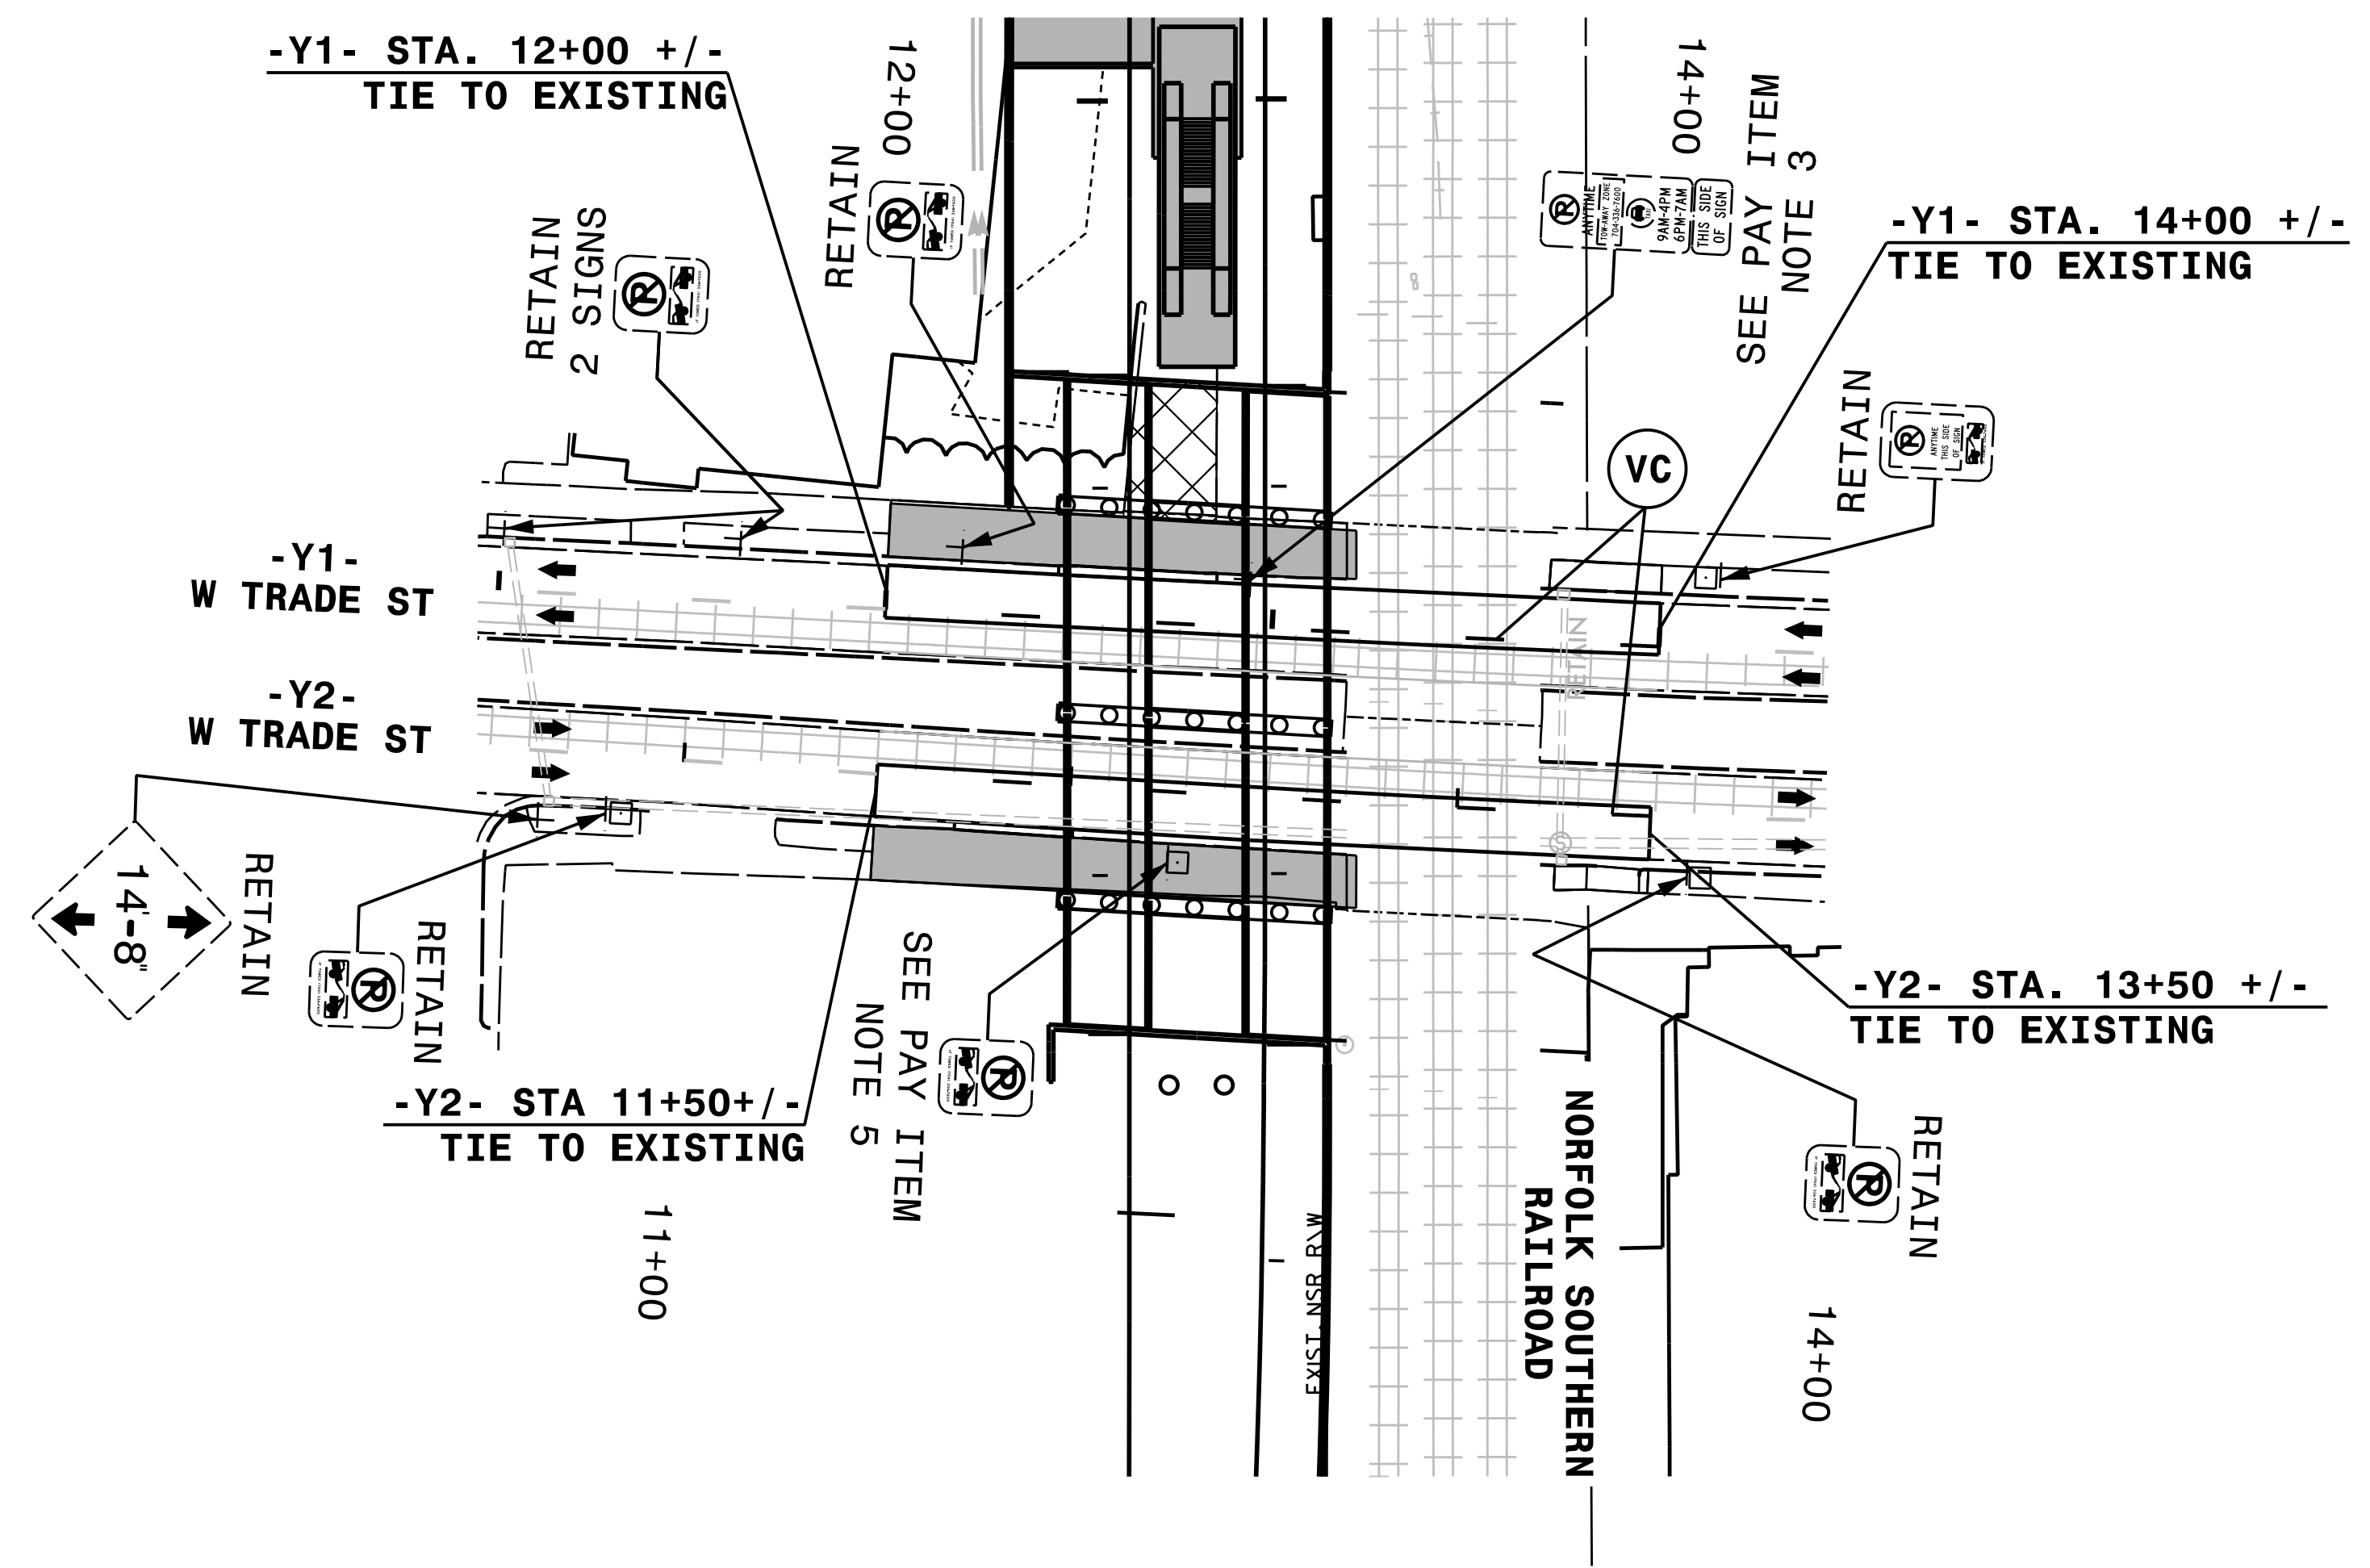

EXISTING AND PROPOSED SIGNING AND PAVEMENT MARKING W TRADE STREET

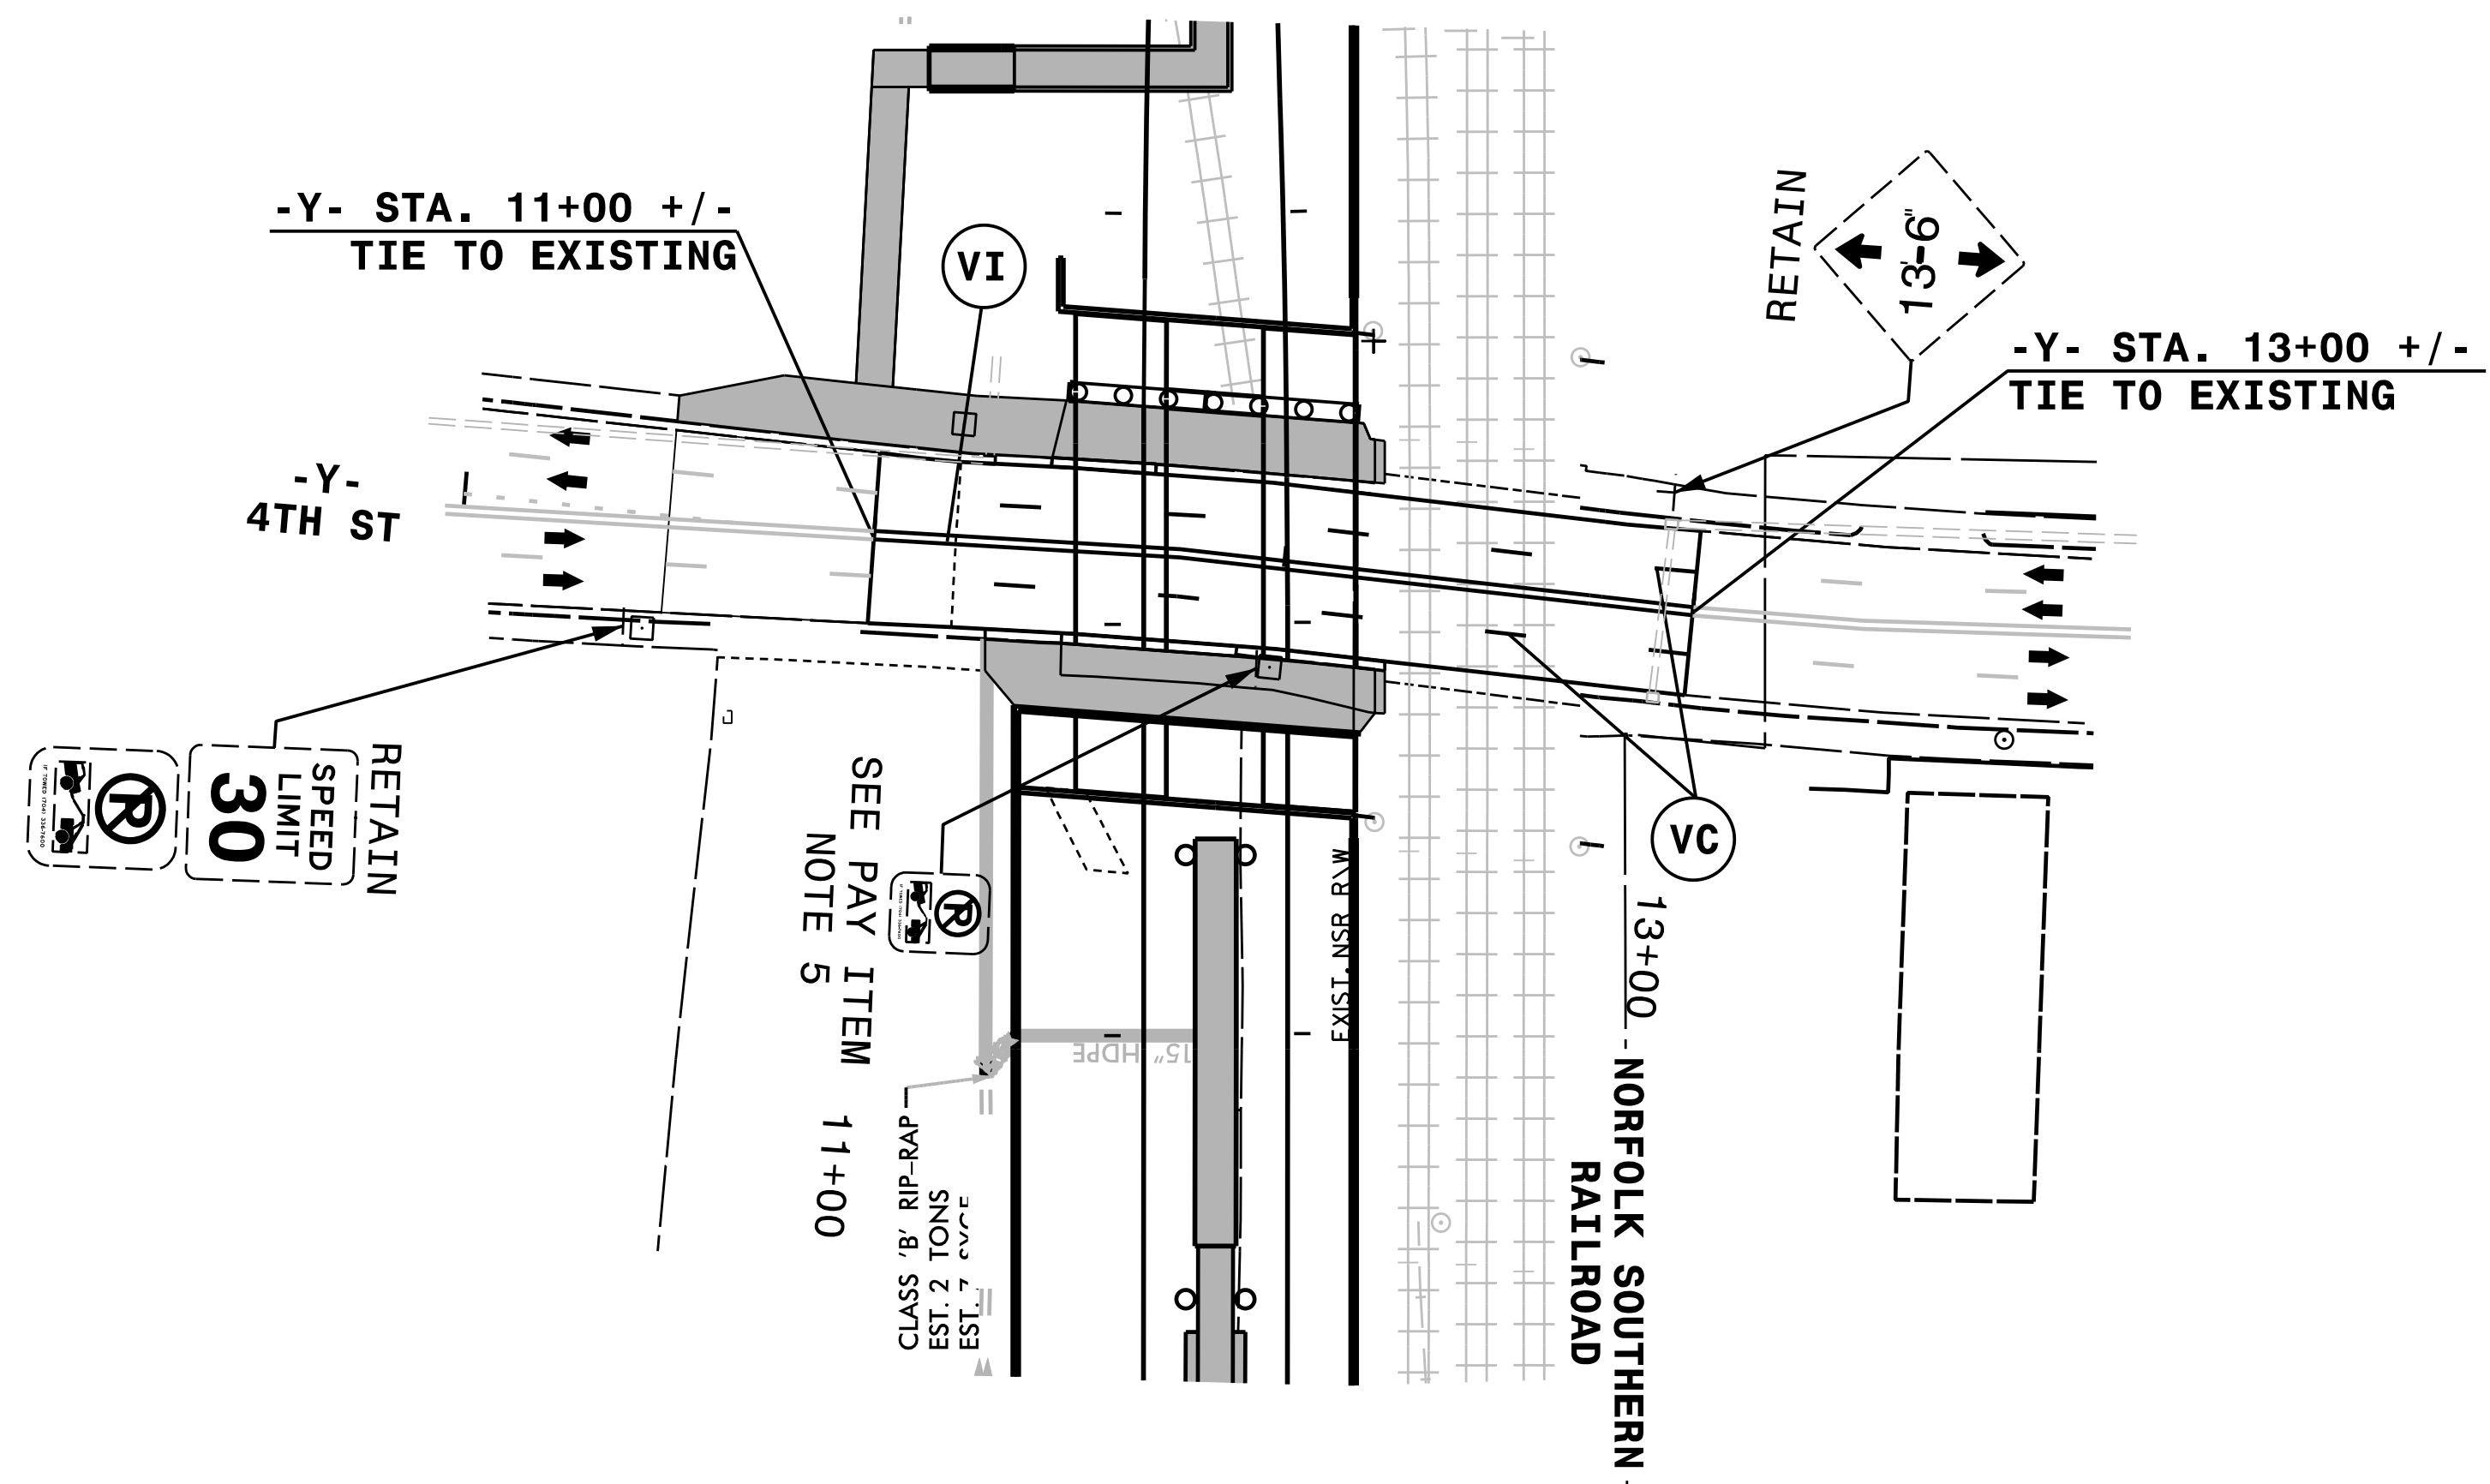

EXISTING AND PROPOSED SIGNING AND PAVEMENT MARKING 4TH STREET