
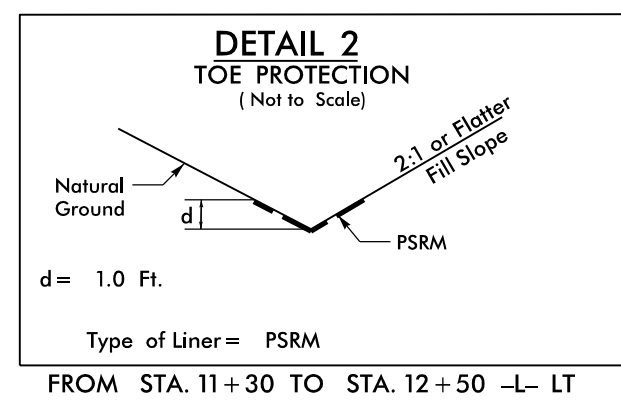
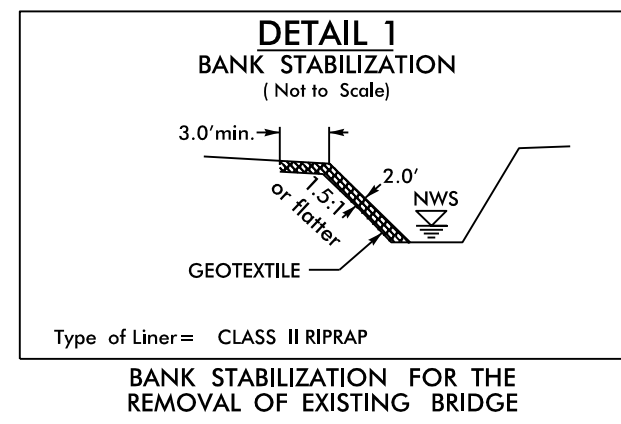




**REMOVAL OF EXISTING BRIDGE & EXCAVATION DETAIL**

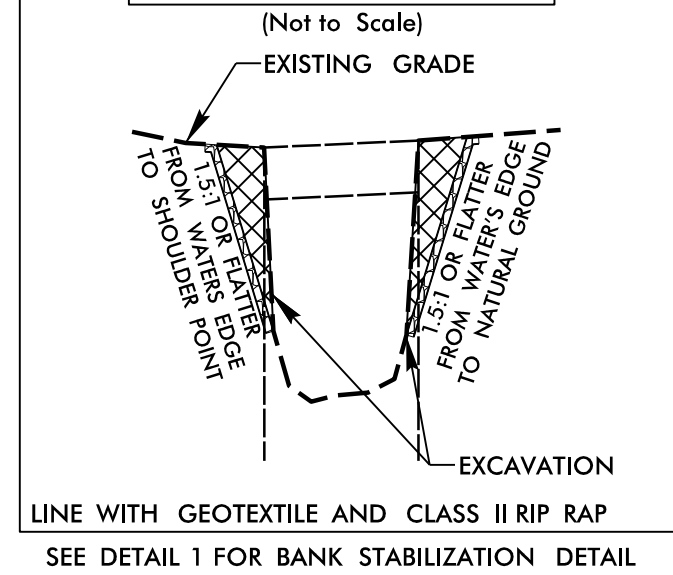

CLEARING AND GRUBBING EROSION CONTROL FOR CONSTRUCTION SHEET 4


NOTE: PLACE TEMPORARY ROCK SEDIMENT DAMS TYPE - B AND TEMPORARY ROCK SILT CHECKS TYPE - A AT DRAINAGE OUTLETS.

NOTE: UTILIZE SPECIAL STILLING BASIN(S) WHERE APPLICABLE.

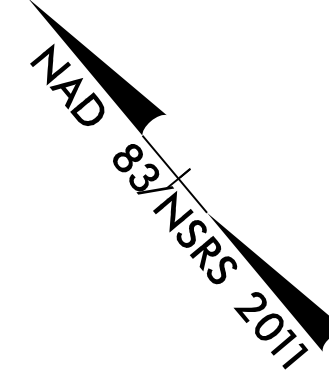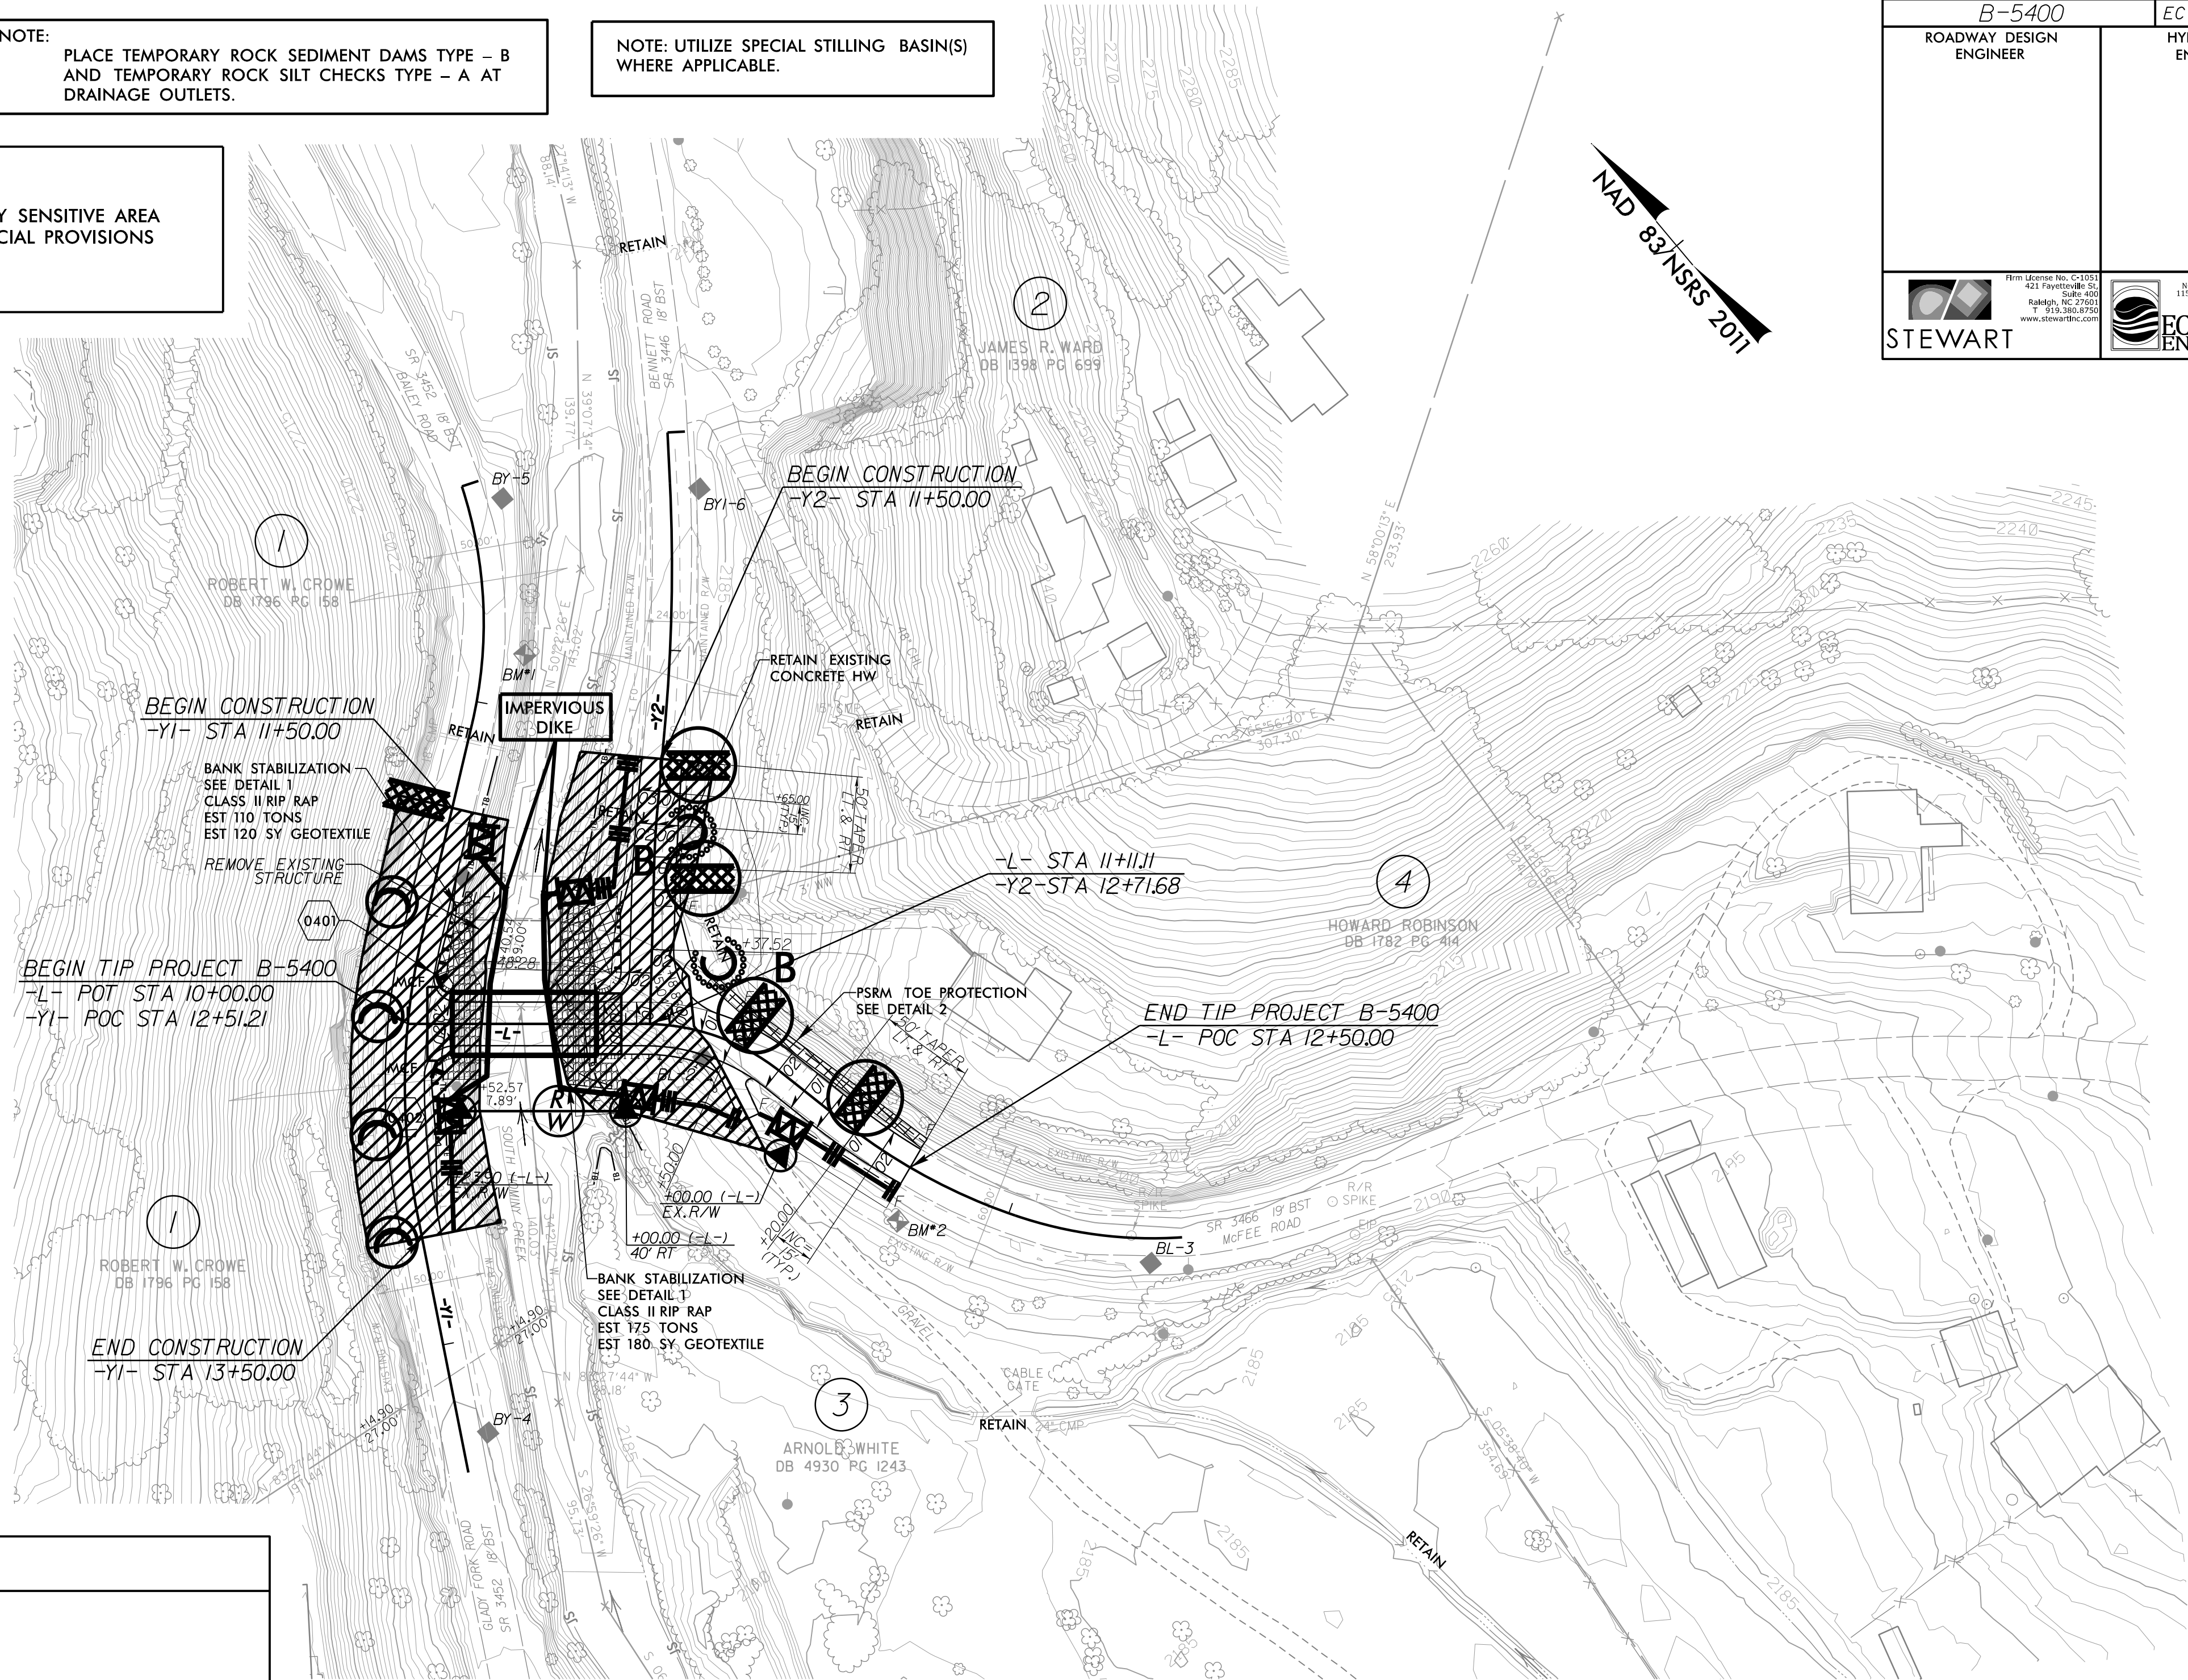

REVISIONS

**PAVEMENT-BRIDGE RELATIONSHIP SKETCH**

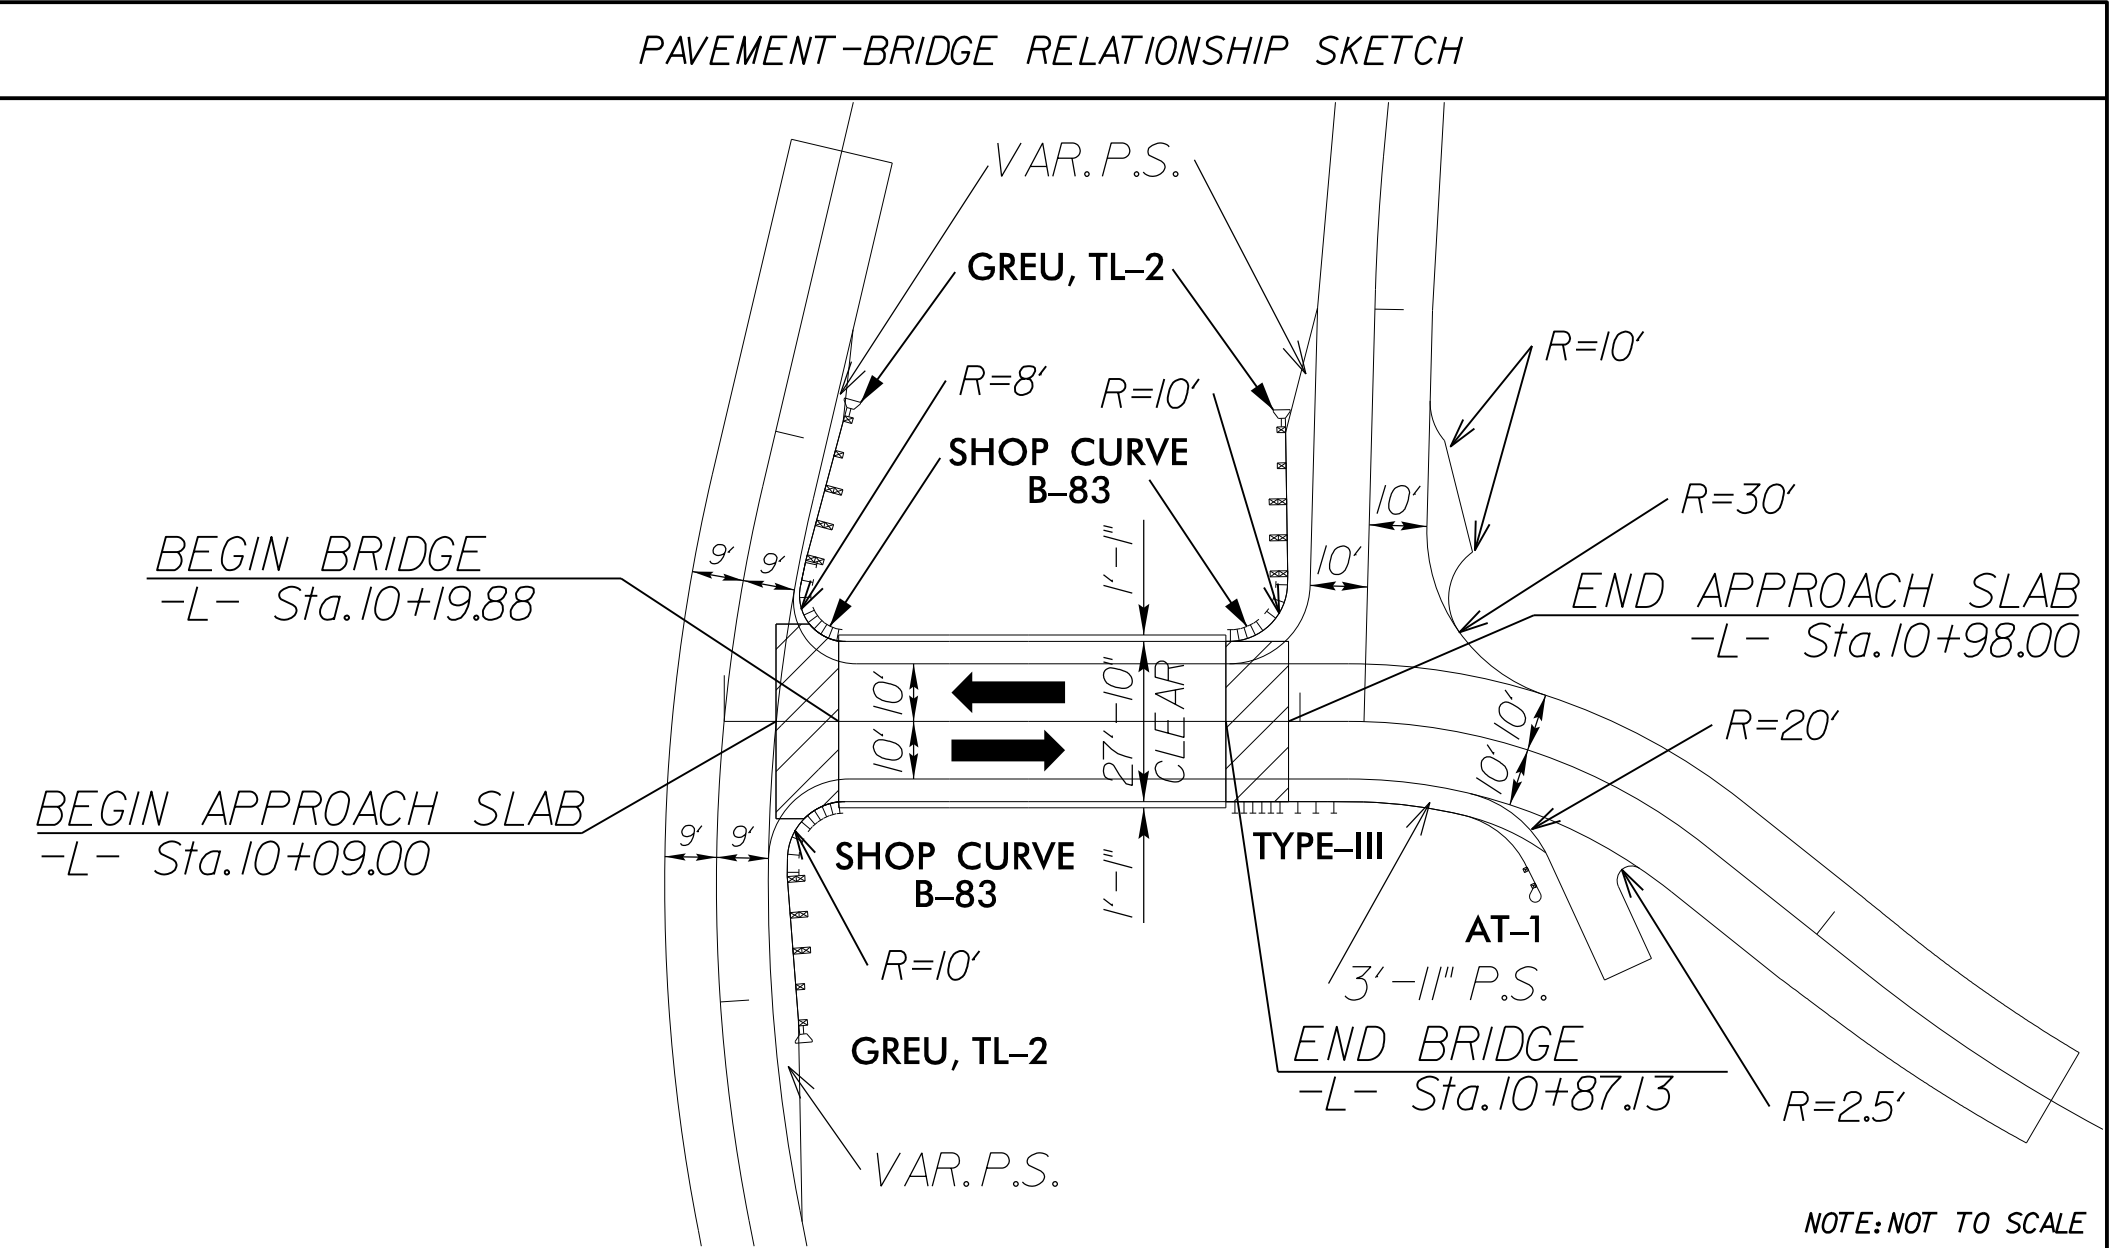

2018/2040 AVERAGE ANNUAL DAILY TRAFFIC

	-Y1- SR 3452 (BAILEY RD)	537 700	-Y2- SR 3446 (BENNETT RD)	
119 200	119 200	656 900	437 600	100 700
	537 700			319 400
537 700	-Y1- SR 3452 (GLADY FORK RD)		-L- SR 3466 (MCFEE RD)	
				2018 2040 AADT

FOR ALIGNMENT AND CURVE DATA, SEE SHEET 2B-1

FOR -L- PROFILE, SEE SHEET 5

FOR STRUCTURE PLANS, SEE SHEETS S-1 THRU S-?

3/16/2018 REU:EC\_psh\_04\_CG.dgn

B:17/99