

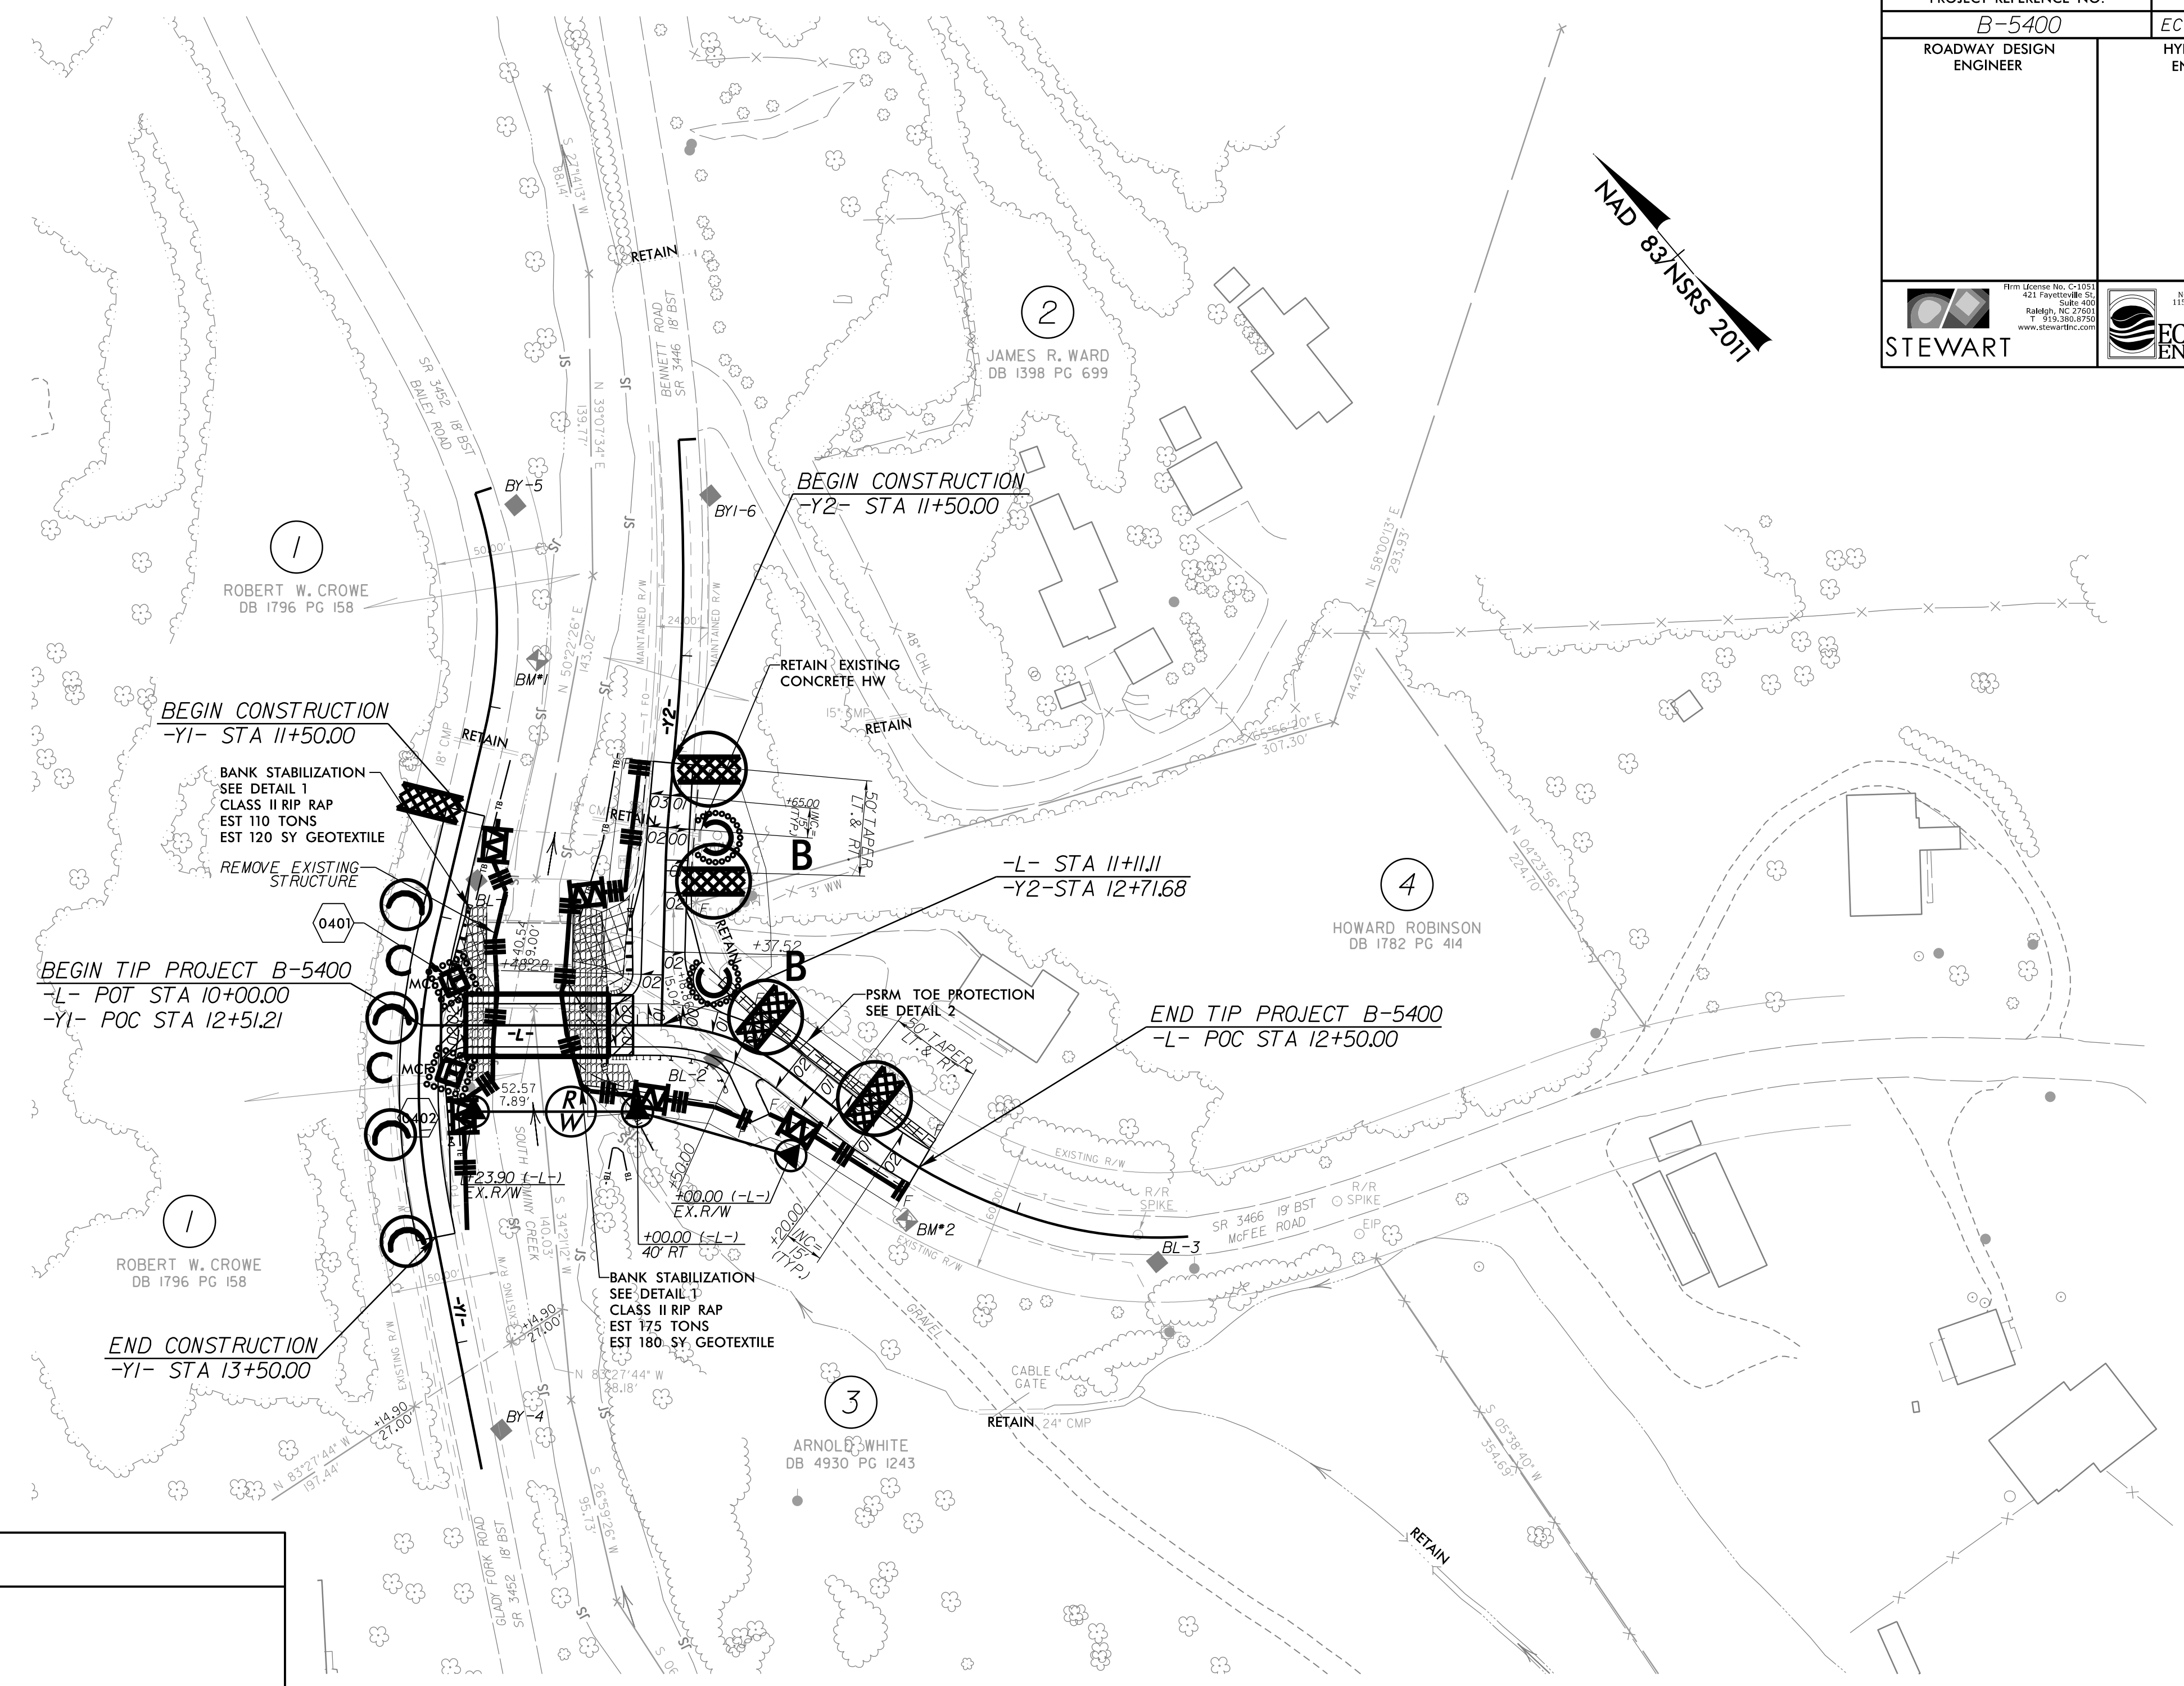
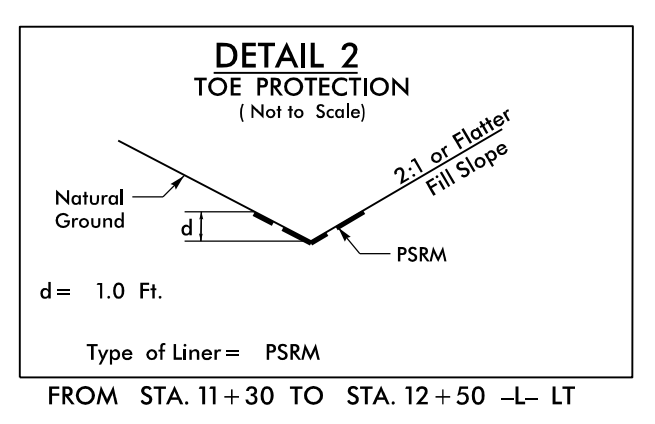


NOTE: UTILIZE SPECIAL STILLING BASIN(S) WHERE APPLICABLE.

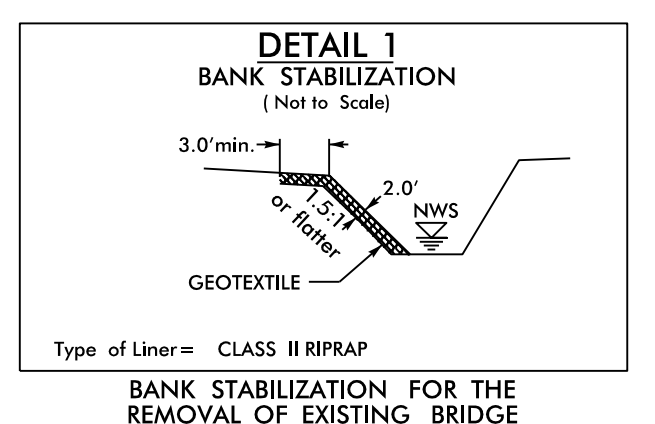

REVISIONS

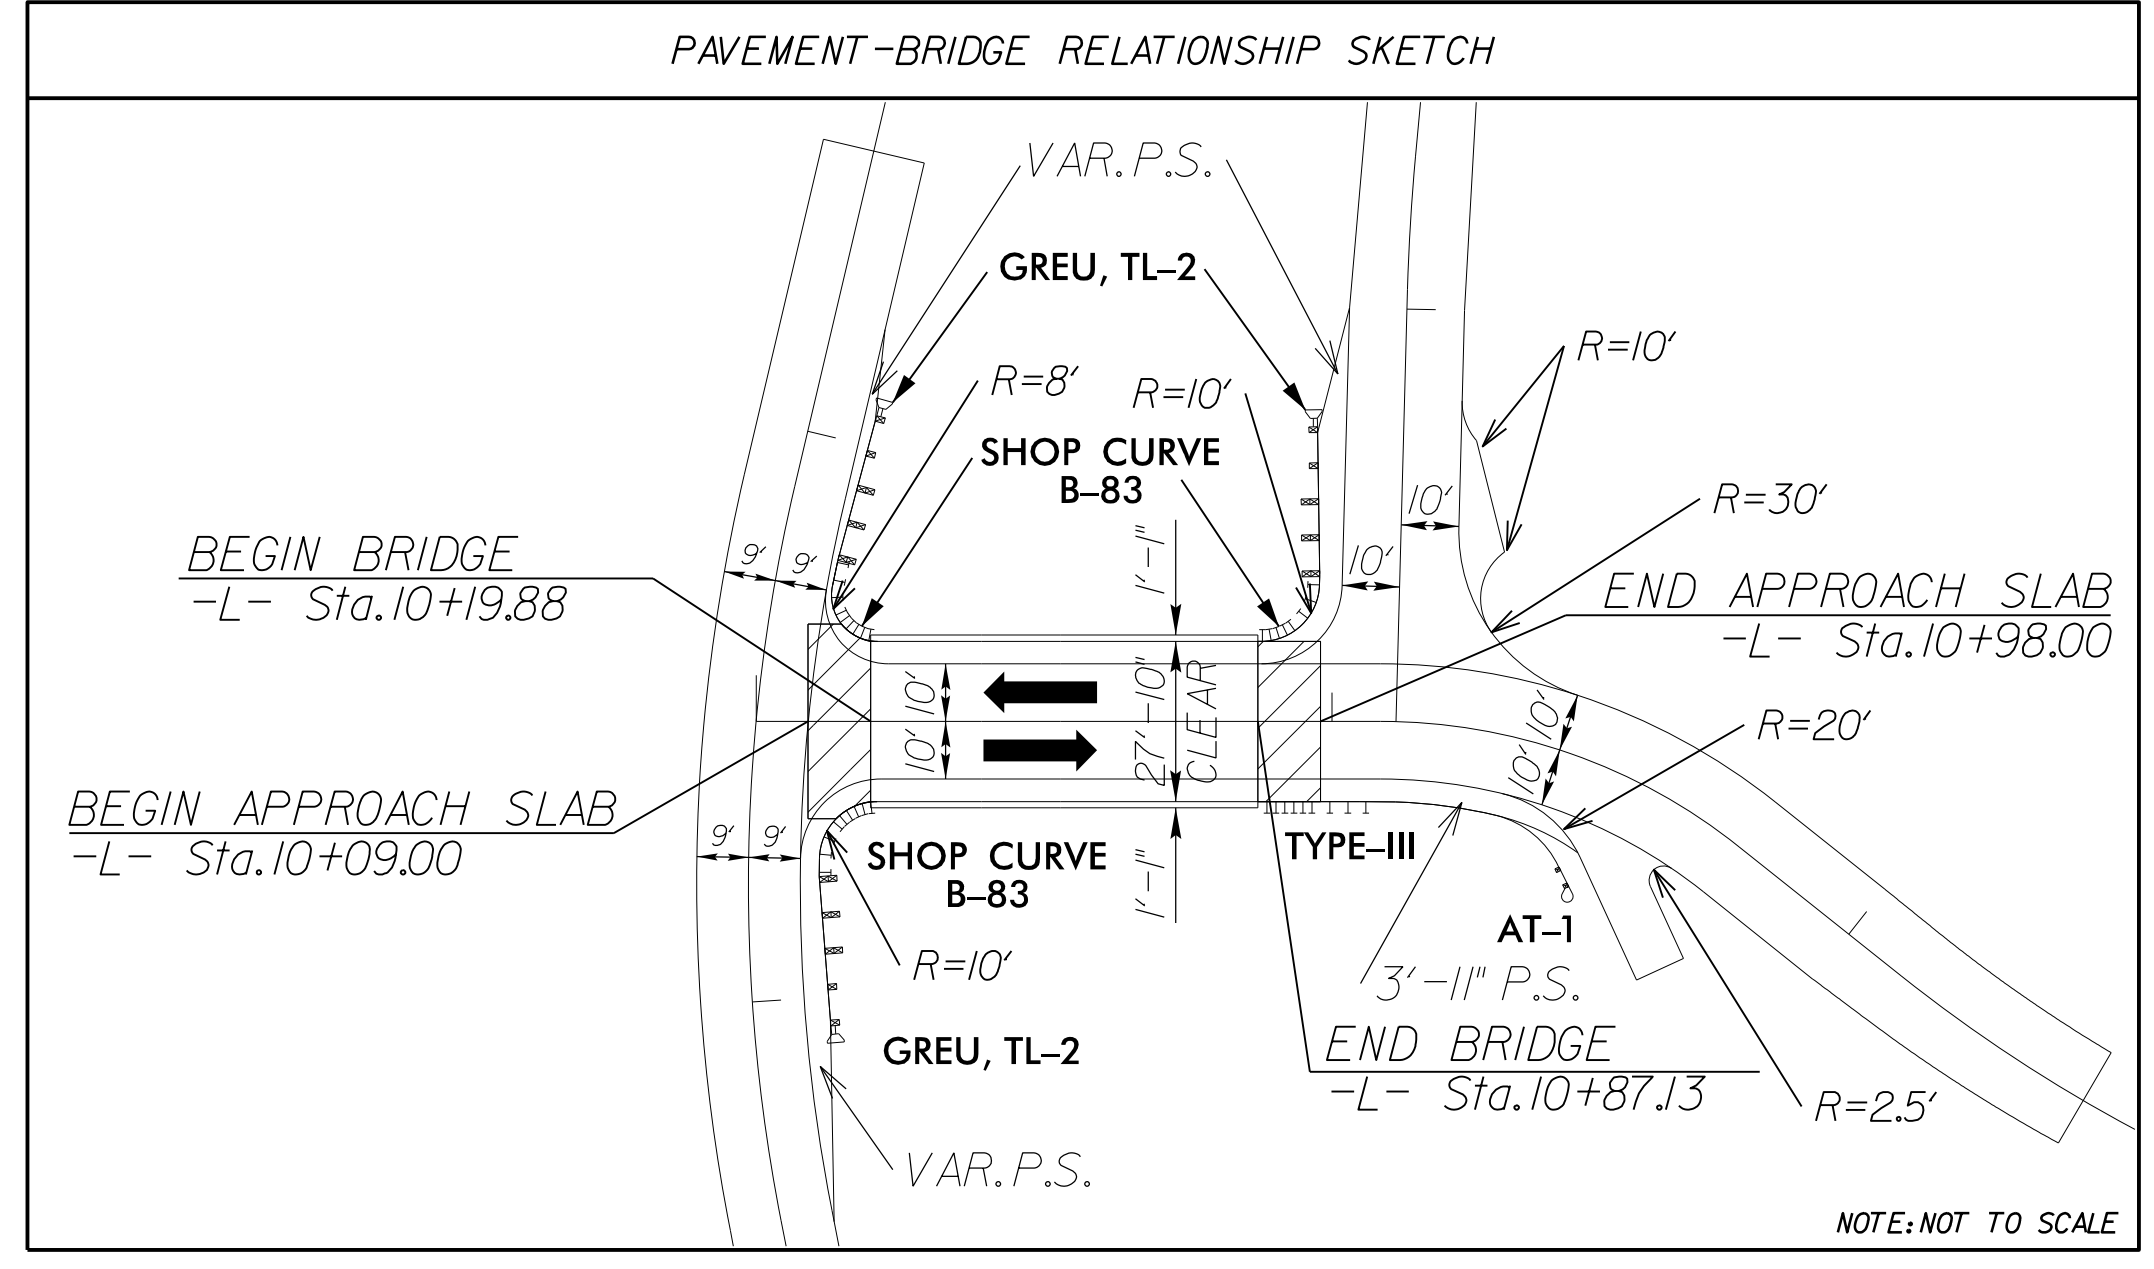

2018/2040 AVERAGE ANNUAL DAILY TRAFFIC

| | | | | |
|------------|-------------------------------------|------------|----------------------------------|-------------------|
| | -Y1- SR 3452 (BAILEY RD.) | 537 700 | -Y2- SR 3446 (BENNETT RD.) | |
| 119 200 | 119 200 | 656 900 | 437 600 | 100 700 |
| | 537 700 | | | 319 400 |
| 537 700 | -Y1- SR 3452 (GLADY FORK RD.) | | -L- SR 3466 (MCFEE RD.) | |
| | | | | 2018 2040 AADT |

FOR ALIGNMENT AND CURVE DATA, SEE SHEET 2B-1
FOR -L- PROFILE, SEE SHEET 5
FOR STRUCTURE PLANS, SEE SHEETS S-1 THRU S-7

3/6/2018 REU.EC.psh_04_L.ina.dgn
11:58:10 AM