


8/23/99

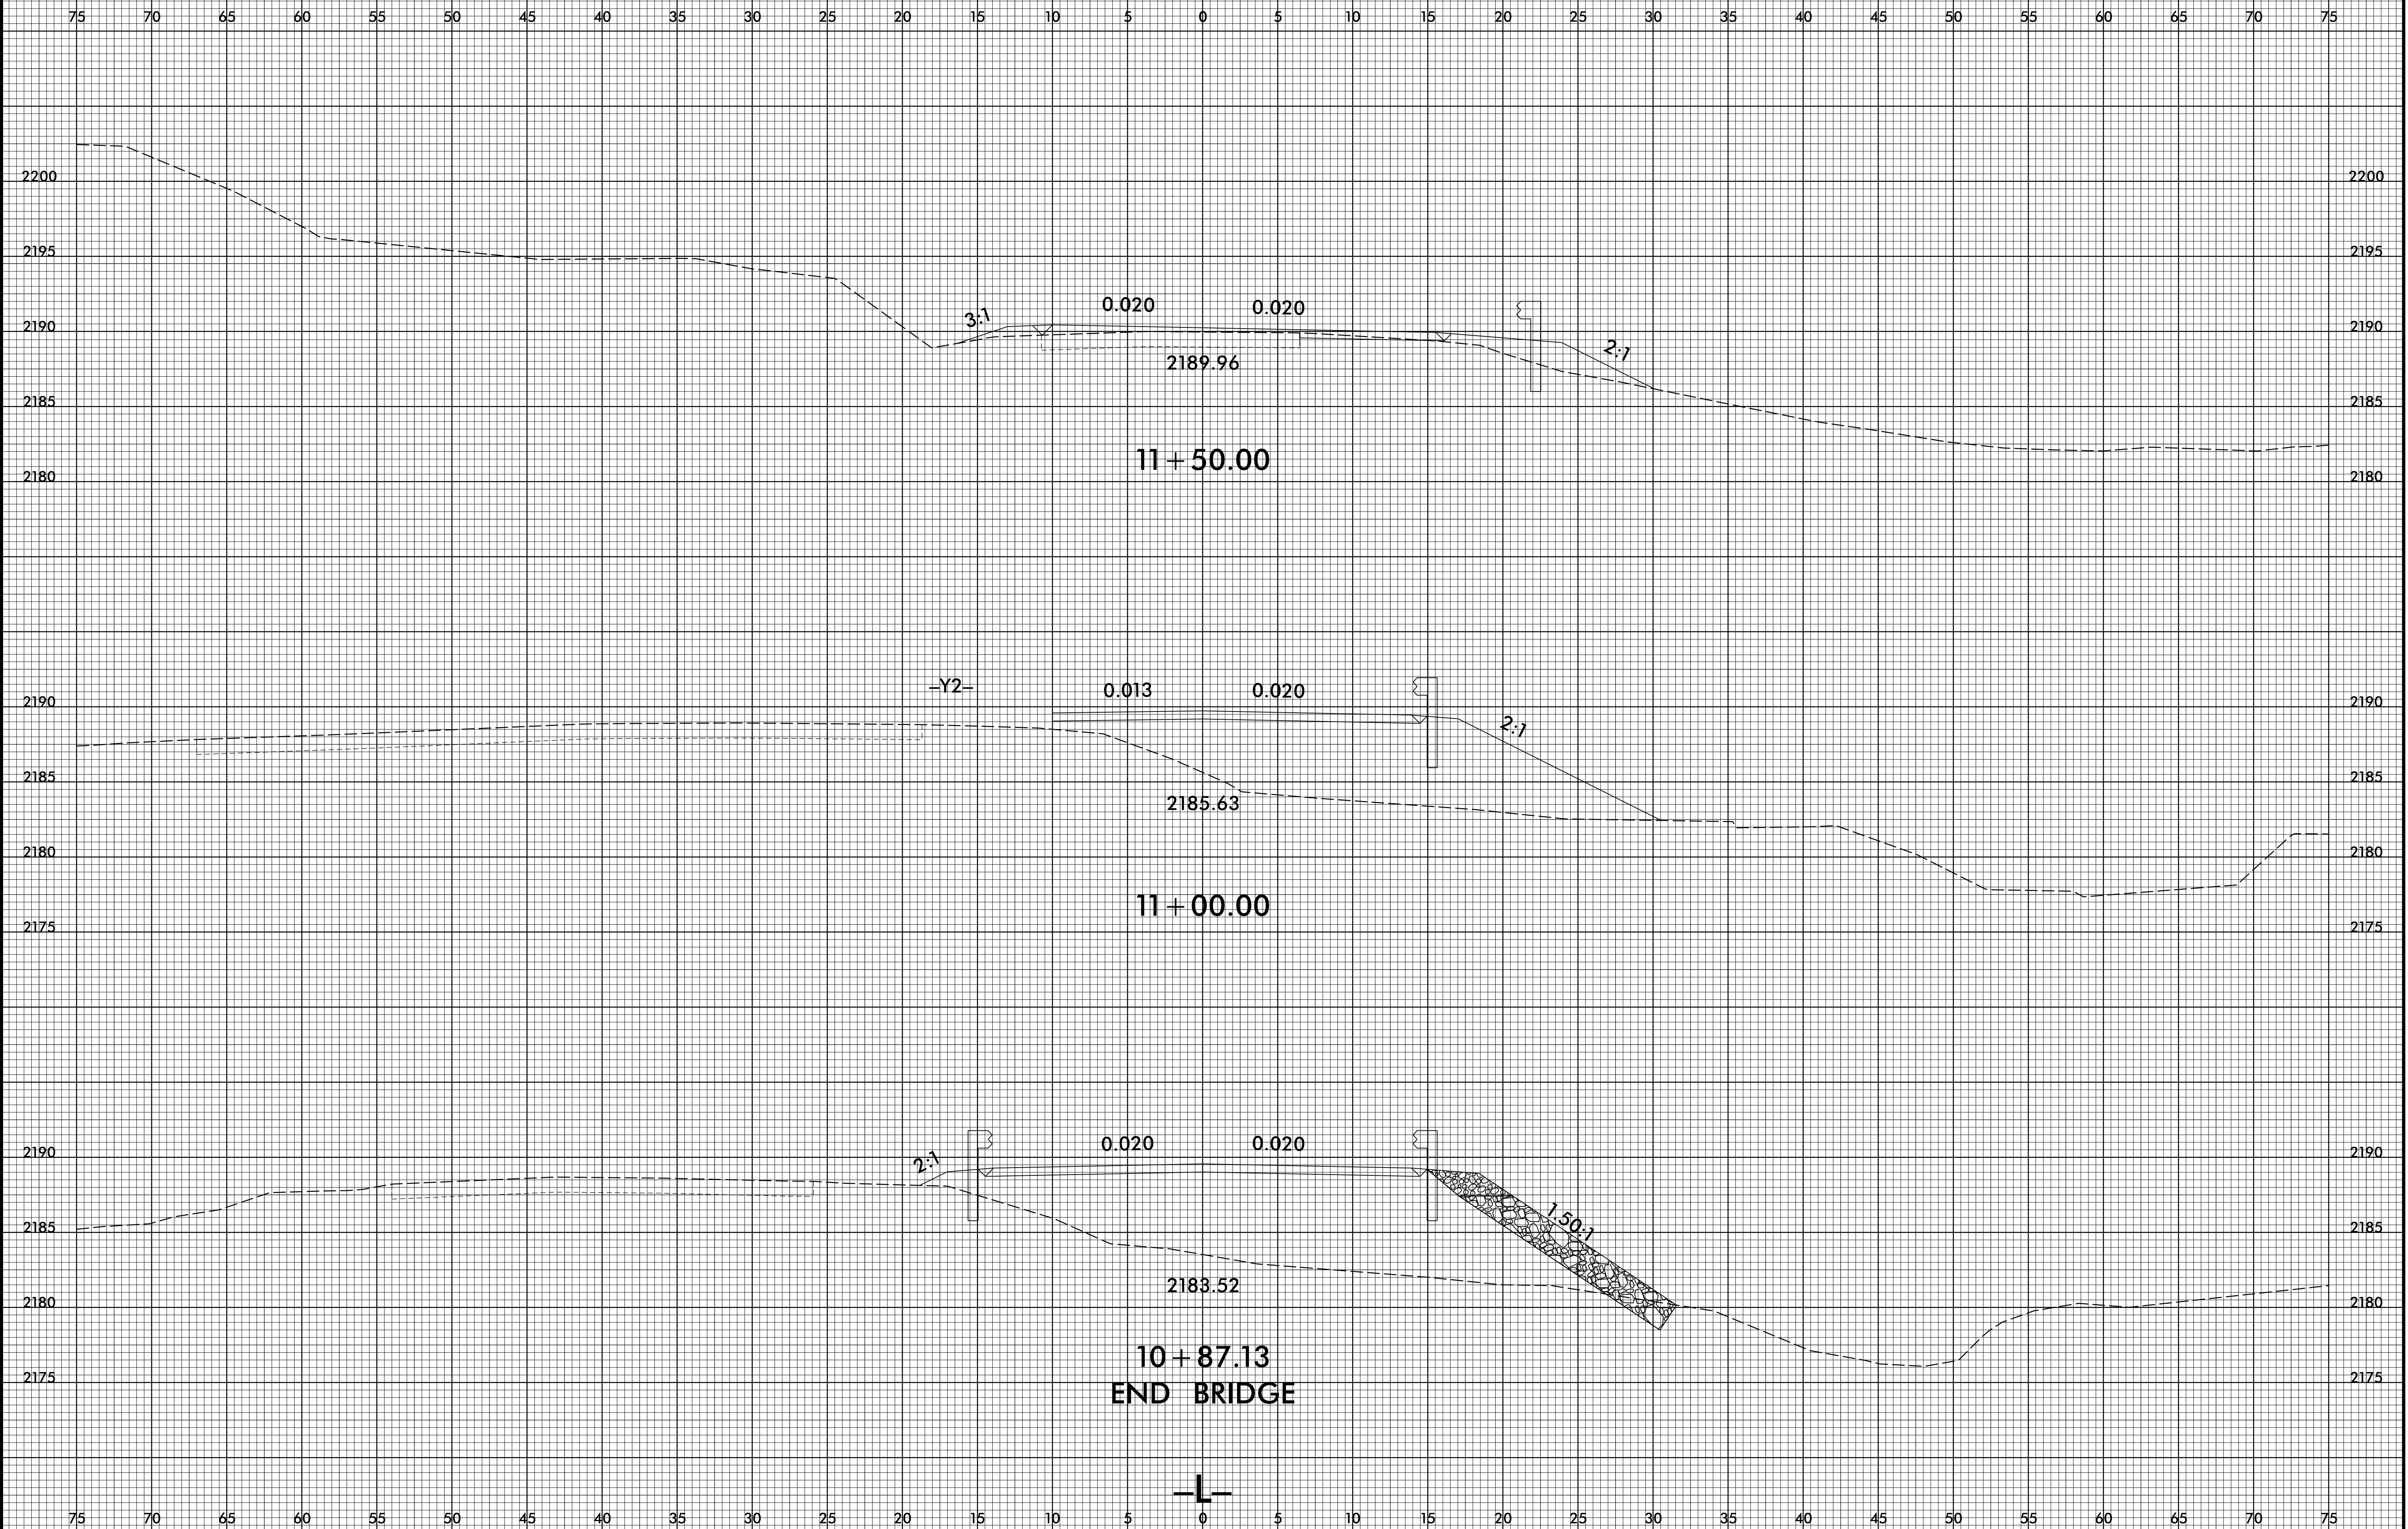

PROJ. REFERENCE NO.
B-5400

SHEET NO.
X-2



I:\1\208
13\SC\B5400_Rdy_xpl.L.dgn
TJ:ETM:ouris