


8/23/99



PROJ. REFERENCE NO.	SHEET NO.
B-5400	X-3

SHEET NO.
X-3

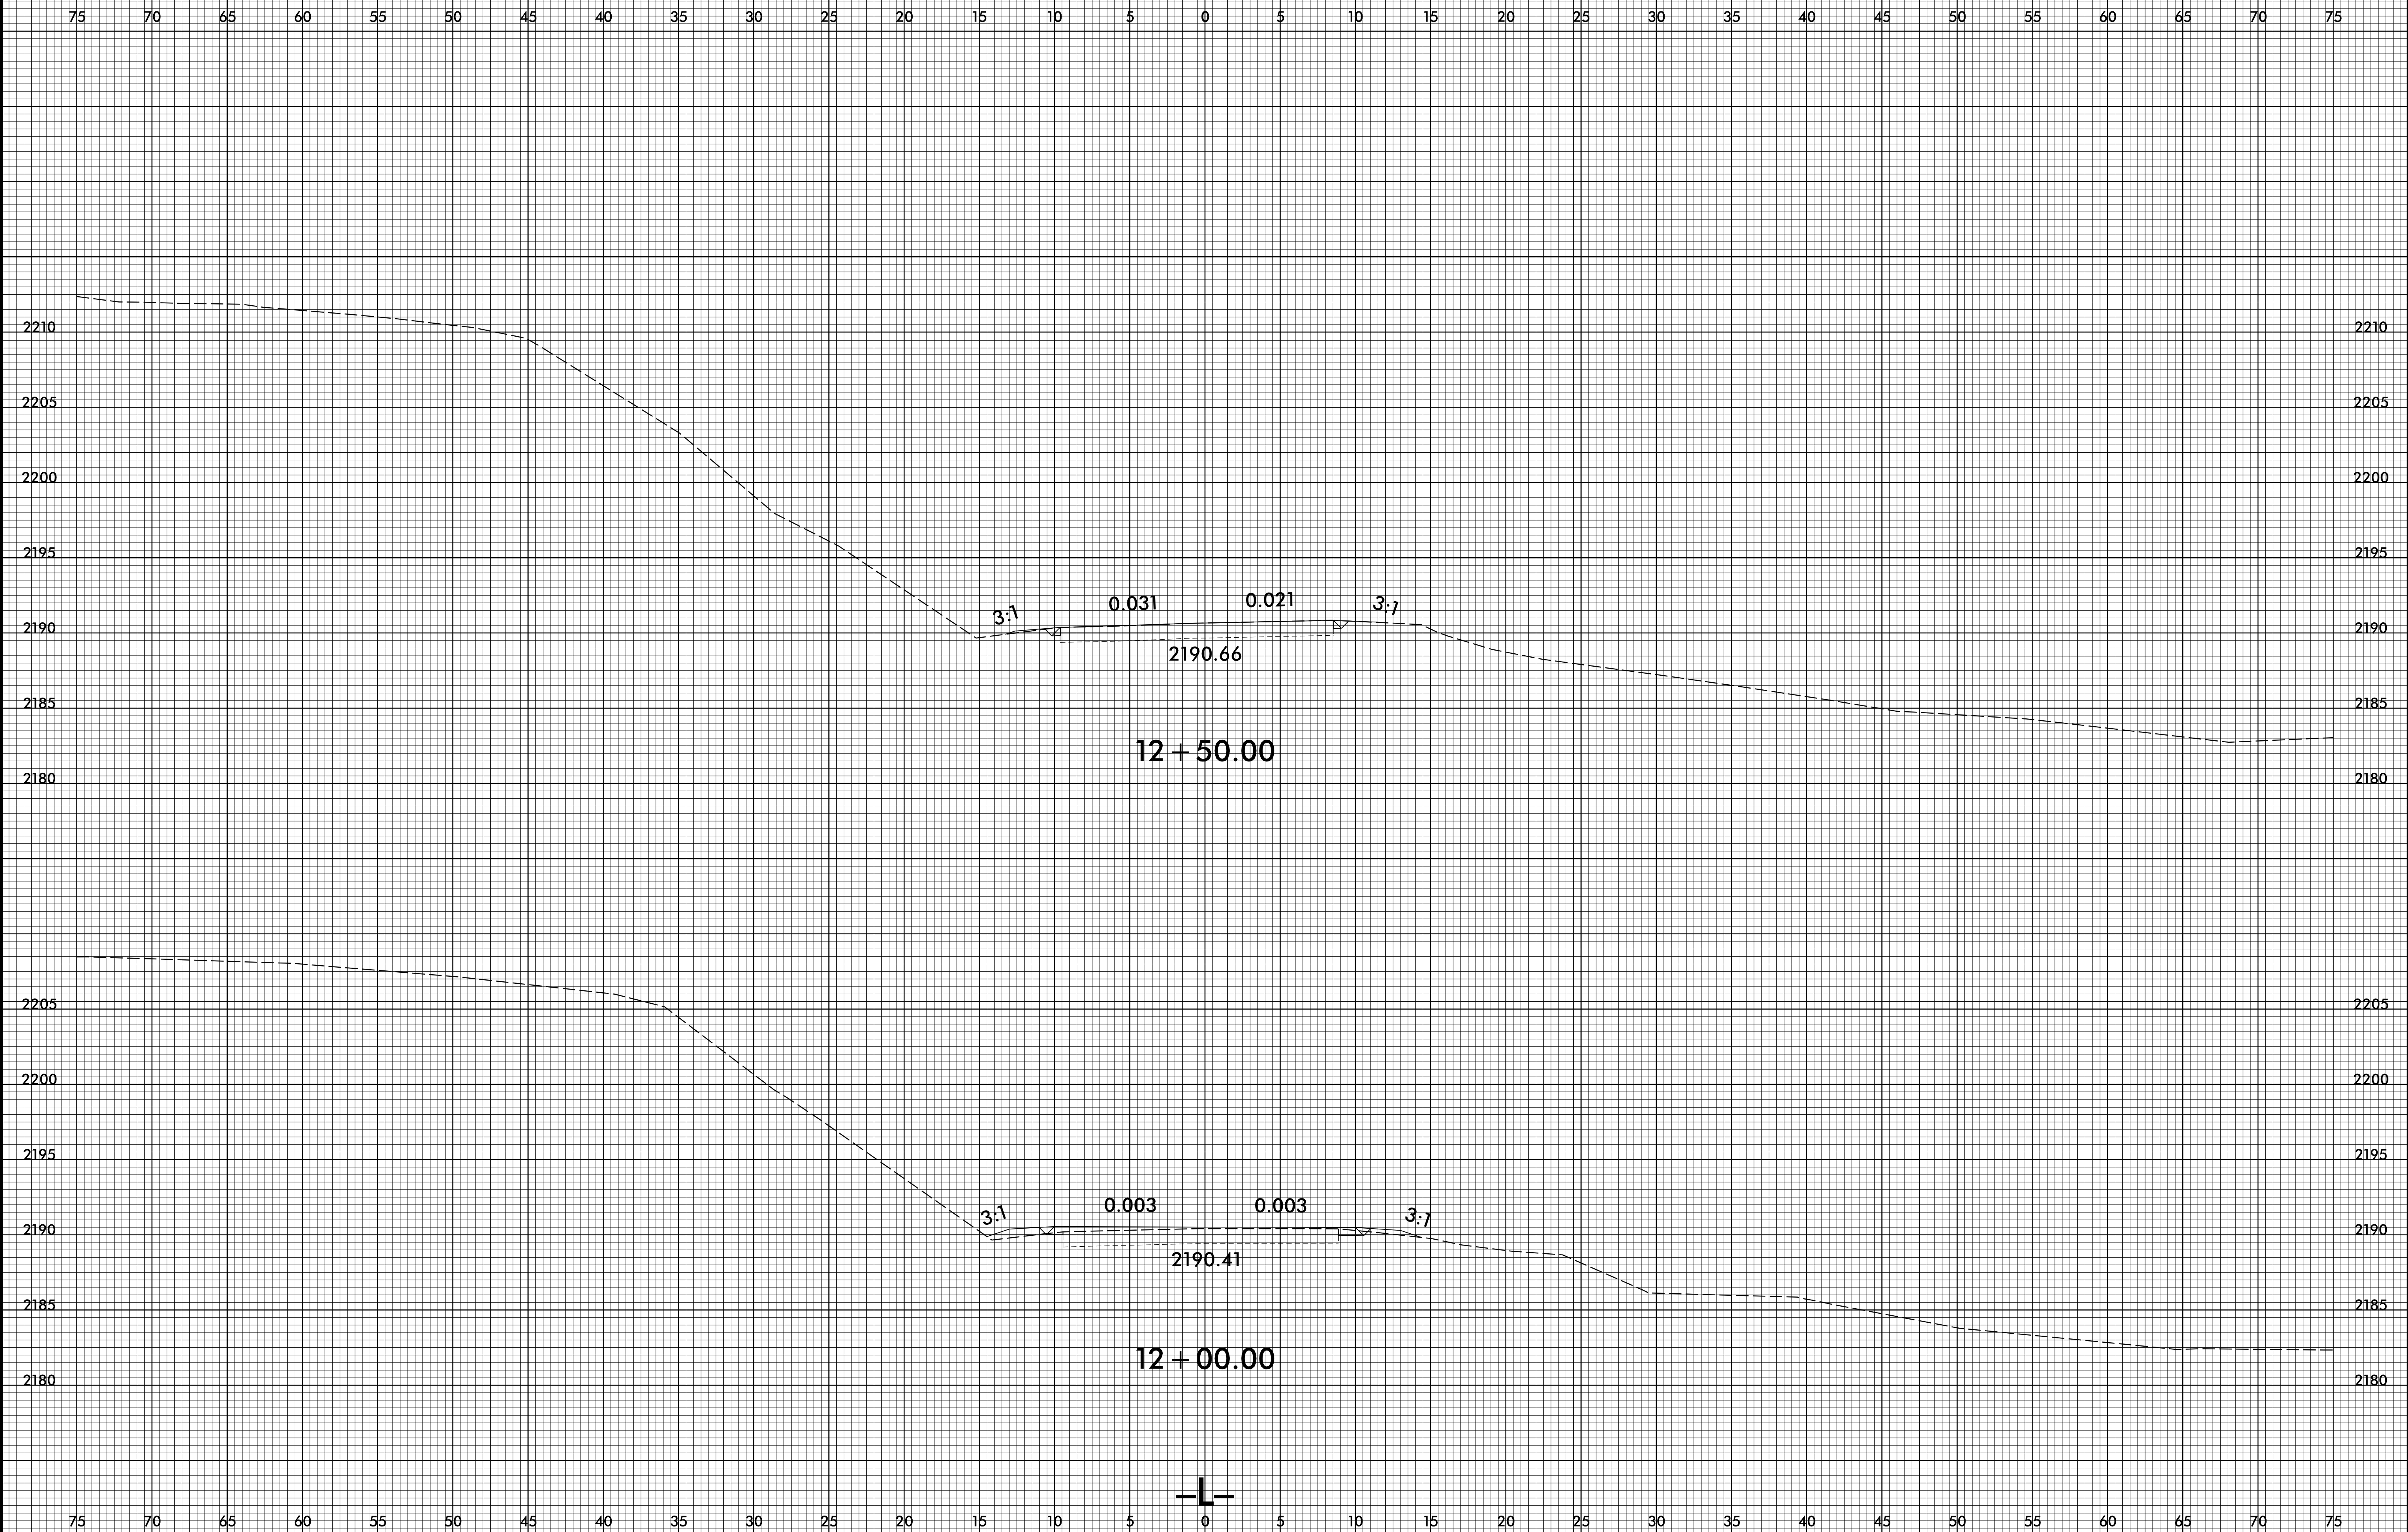

I:\1\208 13\13\SC\B5400_Rdy_xpl.L.dgn

