


8/23/99



PROJ. REFERENCE NO.  
B-5400

SHEET NO.  
X-4

75 70 65 60 55 50 45 40 35 30 25 20 15 10 5 0 5 10 15 20 25 30 35 40 45 50 55 60 65 70 75

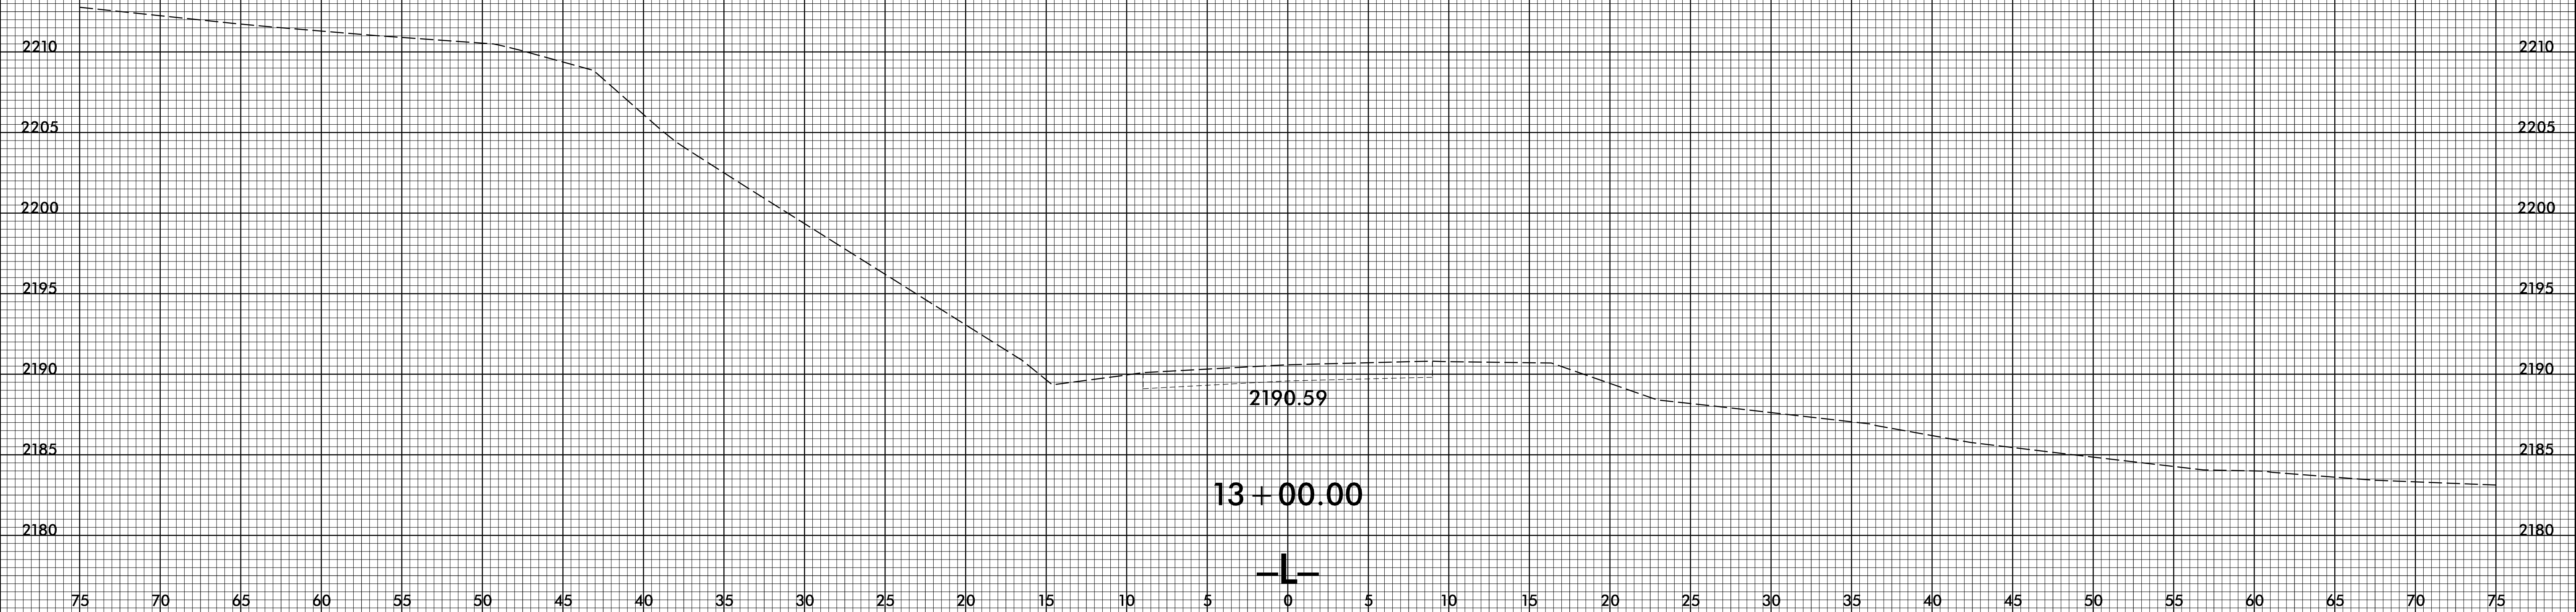

I:\1\208  
13\SC\B5400\_Rdy\_xpl.L.dgn  
13\EF\130913