



5/14/19

PROJECT REFERENCE NO. B-4448	SHEET NO. 17
<p>DOCUMENT NOT CONSIDERED FINAL UNLESS ALL SIGNATURES COMPLETED</p>	

-DET_EBL-

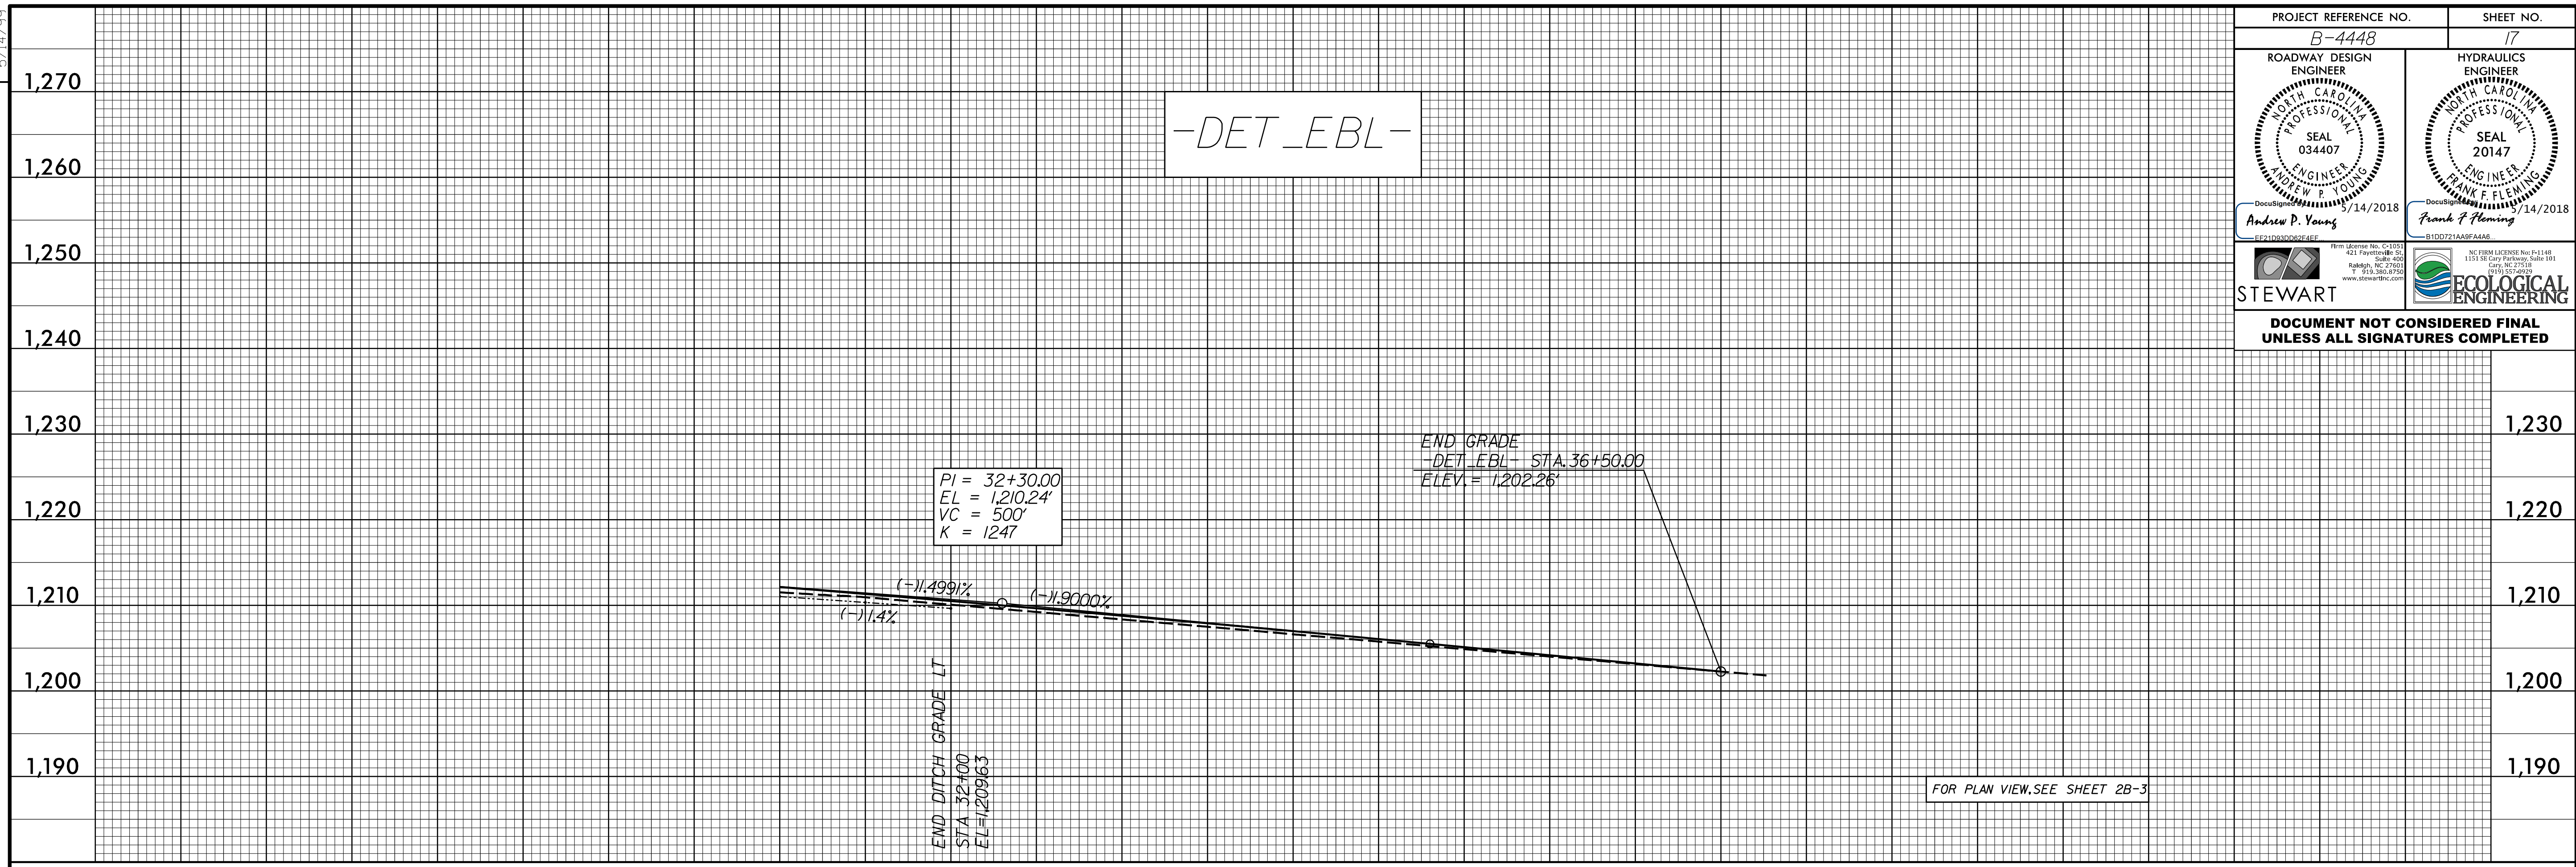

31 32 33 34 35 36 37

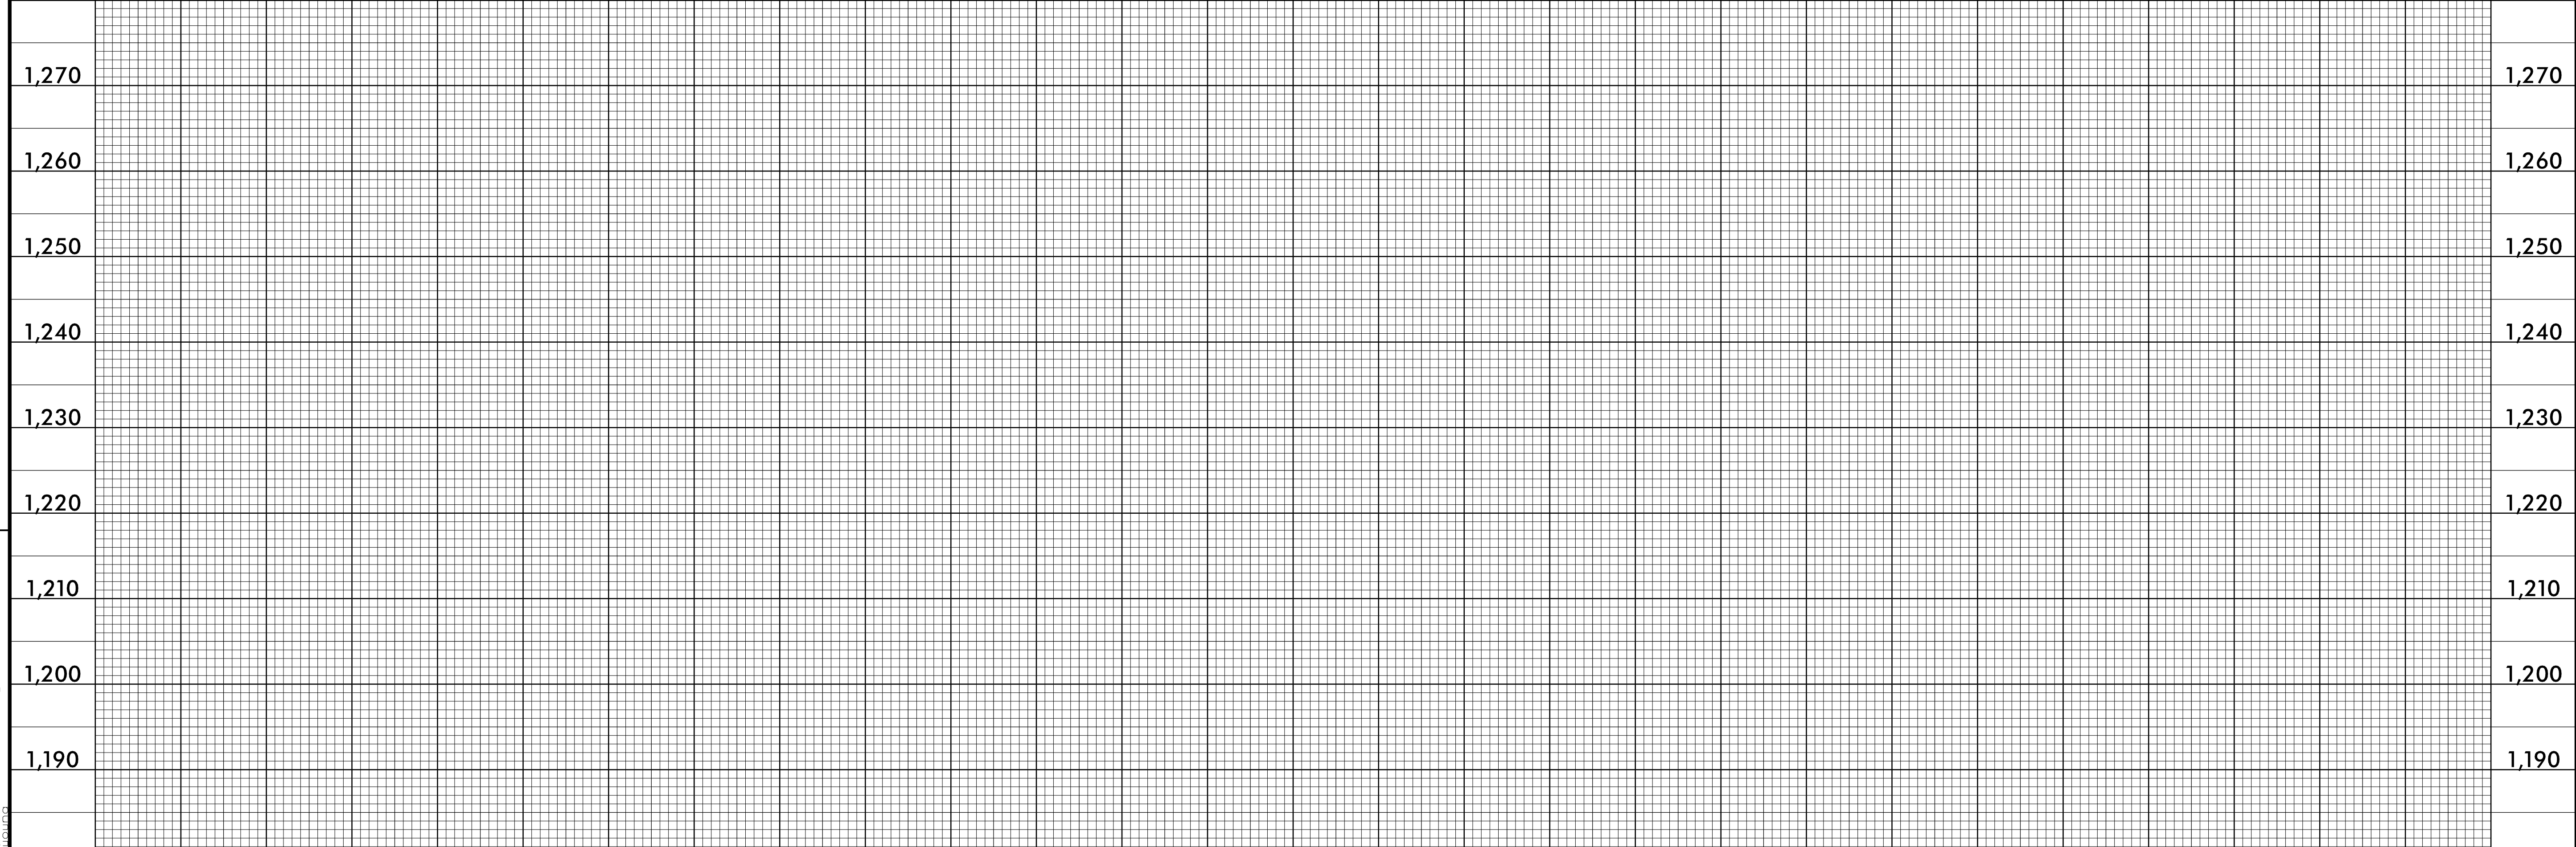

5/14/2016 8:44:48 PM D:\PFL17.dgn