


NOTE:
 -SEE RSD 1205.03 SHEETS 2 AND 3 OF 3 FOR ADDITIONAL ENTRANCE AND EXIT RAMP PAVEMENT MARKING DETAILS.
 -SEE HIGH VISIBILITY DEVICES SPECIAL PROVISION

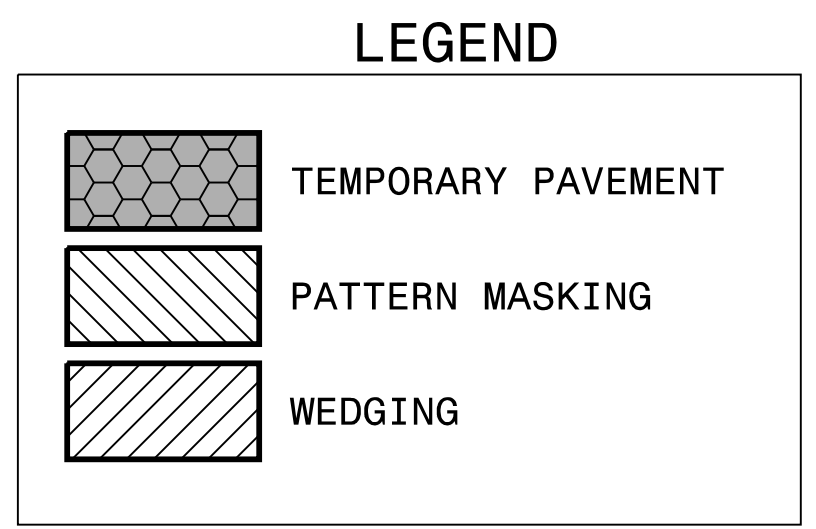

PLOT DRIVER: NCDOT_pdf_color_eng_50.plt
 USER: JWILES
 DATE: 3/26/2018
 TIME: 2:15:10 PM
 FILE: p:\pwhdr\users\jwiles\us_east_01\documents\3322\10001376\10070264\6.0_CAD_BIM\6.2_Work_In_Progress\TrafficControl\TCP-B-4448_TC_TMP-07.dgn

APPROVED: *Ben Schoenbauer*
 DATE: 5/4/2018

SEAL



PHASE 2